


STATE OF ILLINOIS
DEPARTMENT OF PUBLIC WORKS & BUILDINGS
DIVISION OF HIGHWAYS

PROJECT NO.	74592	SHEET NO.	6
SECTION	FAYETTE	TOTAL SHEETS	10

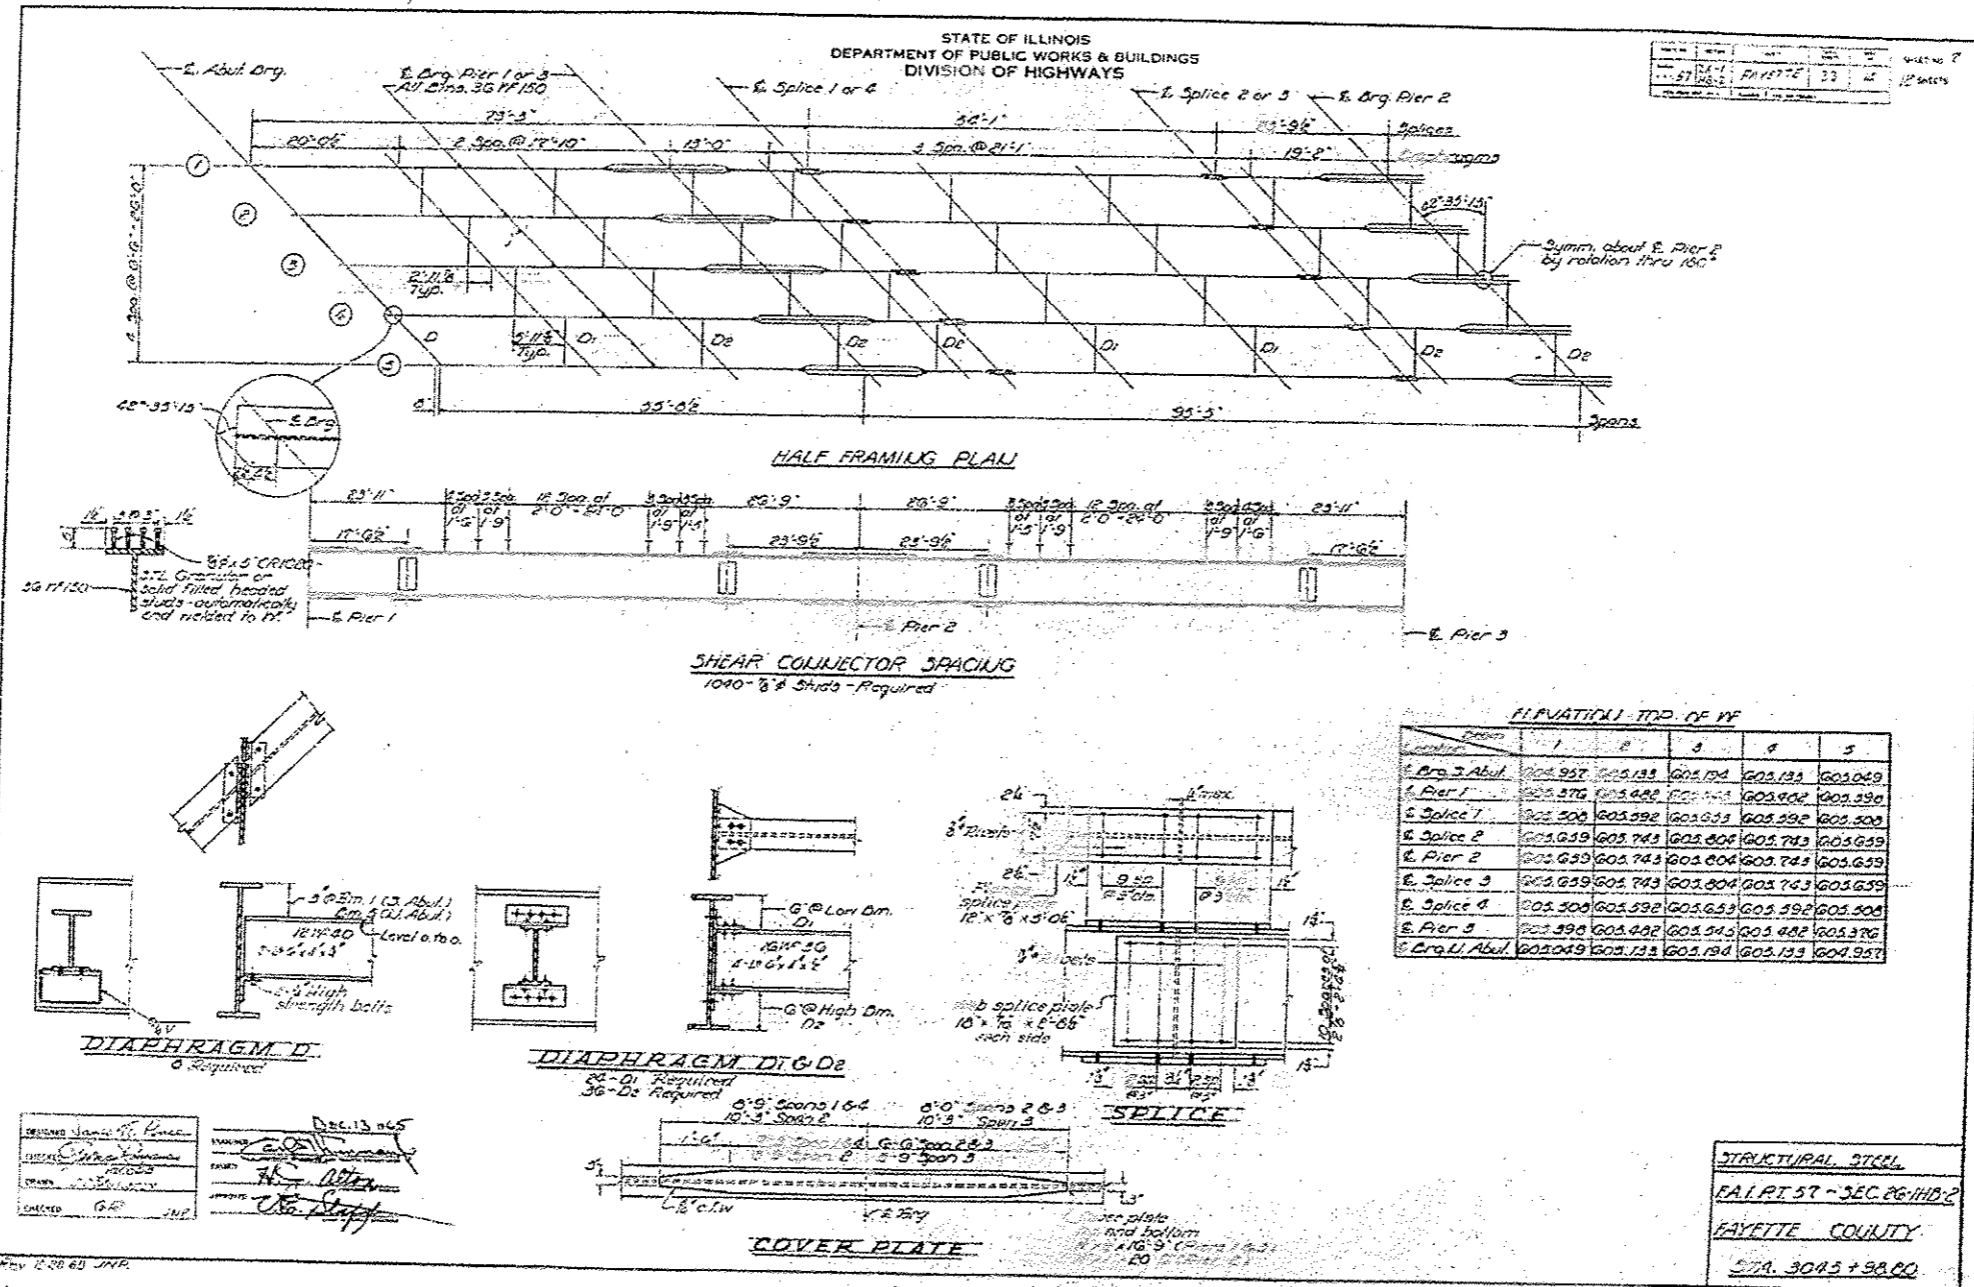

FLATNESS TOP OF WF

Location	1	2	3	4	5
E. Abut. Drg.	605.957	605.133	605.134	605.134	605.049
E. Pier 1	605.376	605.442	605.442	605.402	605.390
E. Splice 1	605.500	605.592	605.633	605.592	605.500
E. Splice 2	605.639	605.743	605.804	605.743	605.639
E. Pier 2	605.653	605.743	605.804	605.743	605.639
E. Splice 3	605.639	605.743	605.804	605.743	605.639
E. Splice 4	605.500	605.592	605.633	605.592	605.500
E. Pier 3	605.390	605.442	605.442	605.402	605.376
E. Crq. Li. Abut.	605.049	605.133	605.134	605.134	604.957

STRUCTURAL STEEL
F.A.I. RTE. 57 - SEC. PG. 111B-2
FAYETTE COUNTY
STA. 9085+98.00