



8/24/2012 10:07:22 PM - G:\CHIN\0013\Bridges\CADD\060-0214\0253\0600214-76A89-05-Deck_Patching_Plan.dgn

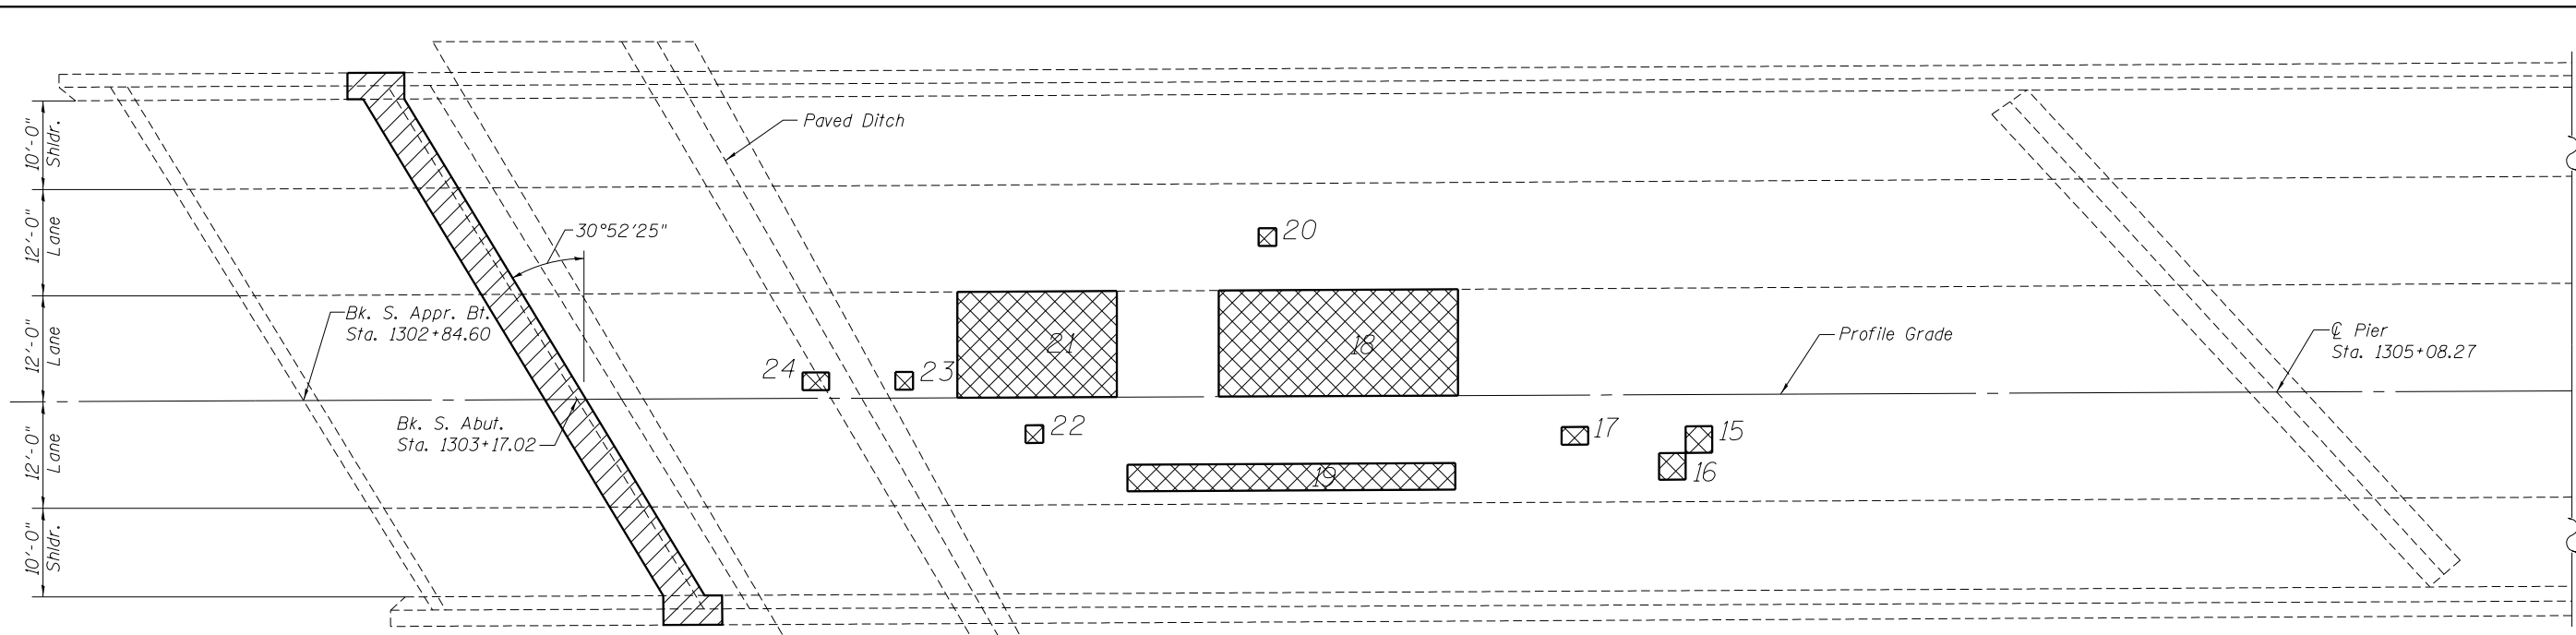

DECK PLAN VIEW

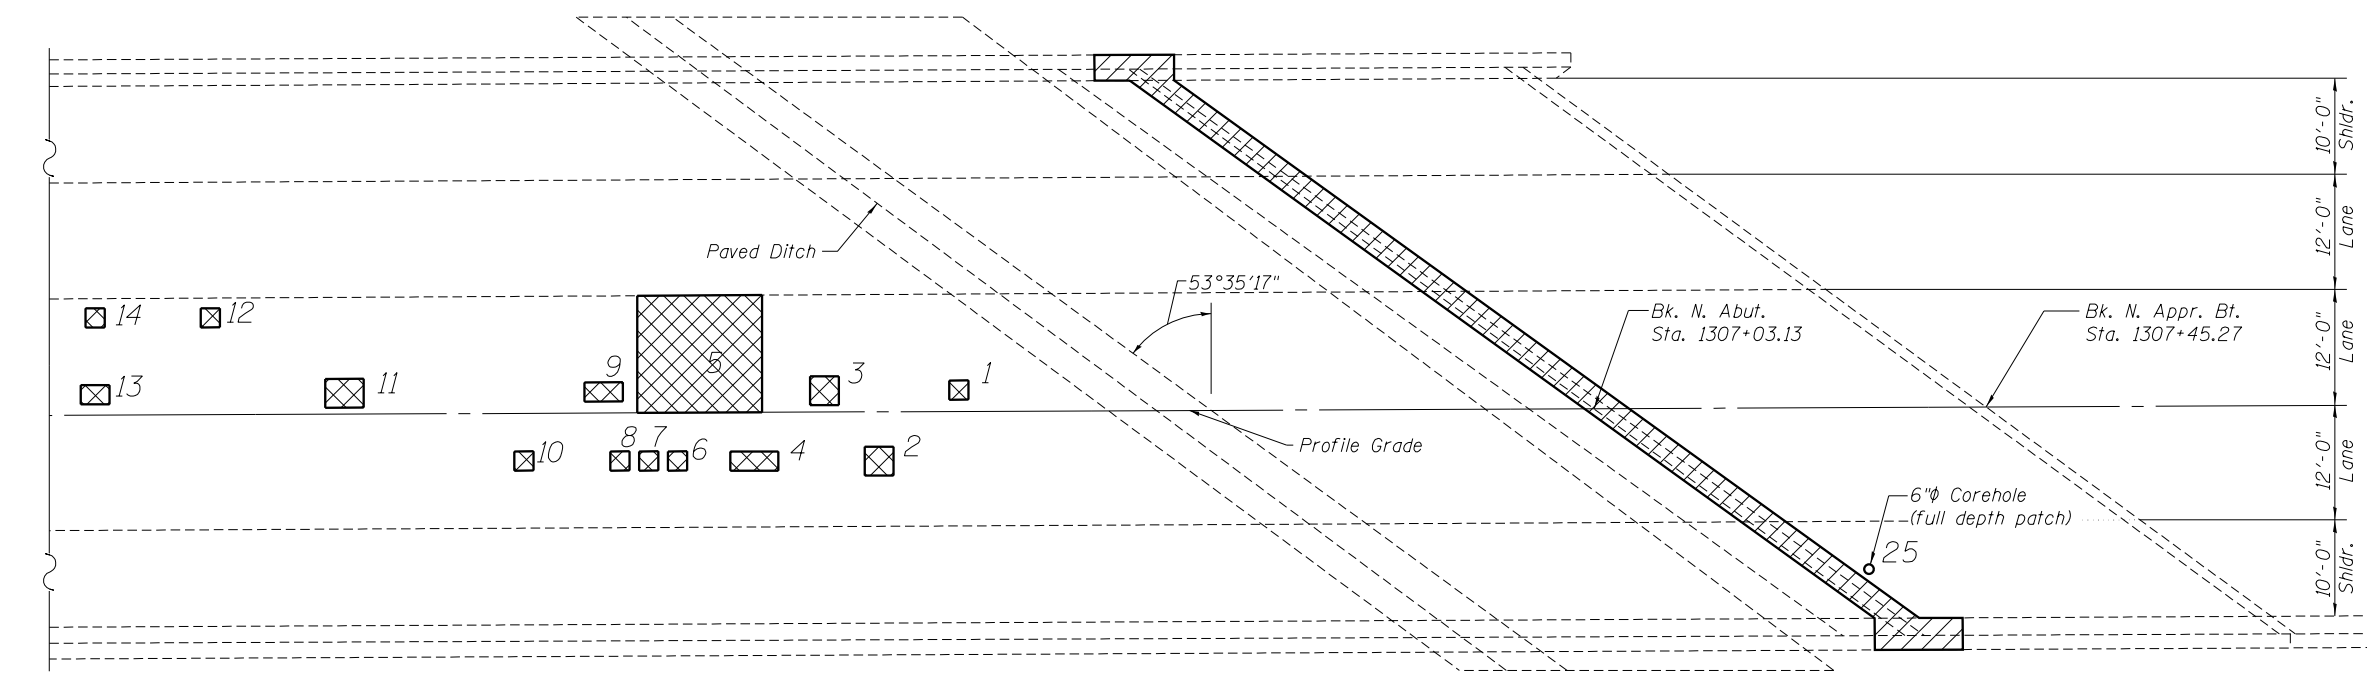

DECK PLAN VIEW

- NOTE:**
1. Apply Concrete sealer per Article 587 of the Standard Specifications to top and inside vertical faces of the parapets, end posts, and wing walls. Sealer shall not be applied to concrete surfaces that are to receive water proofing membrane.
 2. *Additional Deck Slab Repair (Full Depth) quantity has been included in the event full depth patches are identified during construction. Location not shown.

LEGEND

	Deck Slab Repair Partial Depth
	Concrete Removal (See Concrete Removal Sheets)

BILL OF MATERIAL

Item	Unit	Total
Deck Slab Repair-(Partial Depth)	Sq. Yd.	104
Deck Slab Repair-(Full Depth Type I)	Sq. Yd.	2
Concrete Sealer	Sq. Ft.	3237

Patch No.	Patch Depth	Station	Length (ft)	Width (ft)	Quantity (sq. yd.)
1	Partial	1306+36.96	2	2	0.44
2	Partial	1306+28.65	3	3	1.00
3	Partial	1306+22.96	3	3	1.00
4	Partial	1306+15.65	5	2	1.11
5	Partial	1306+09.96	13	12	17.33
6	Partial	1306+07.65	2	2	0.44
7	Partial	1306+04.65	2	2	0.44
8	Partial	1306+01.65	2	2	0.44
9	Partial	1305+99.96	4	2	0.89
10	Partial	1305+91.65	2	2	0.44
11	Partial	1305+72.96	4	3	1.33
12	Partial	1305+58.96	2	2	0.44
13	Partial	1305+46.96	3	2	0.67
14	Partial	1305+46.96	2	2	0.44
15	Partial	1304+43.65	3	3	1.00
16	Partial	1304+40.65	3	3	1.00
17	Partial	1304+29.65	3	2	0.67
18	Partial	1304+02.95	27	12	36.00
19	Partial	1303+97.65	37	3	12.33
20	Partial	1303+94.95	2	2	0.44
21	Partial	1303+68.95	18	12	24.00
22	Partial	1303+68.65	2	2	0.44
23	Partial	1303+53.95	2	2	0.44
24	Partial	1303+43.95	3	2	0.67
25	Full	1307+25.86	6" diam. corehole		0.02

FILE NAME = 0600214-76A89-05-Deck_Patching_Plan.dgn



USER NAME = DMG\slz	DESIGNED - WAE	REVISED -
PLOT SCALE = 0:2.0000 '1' = 1"	CHECKED - FAS	REVISED -
PLOT DATE = 8/24/2012	DRAWN - DMG	REVISED -
	CHECKED - SLZ	REVISED -

**STATE OF ILLINOIS
DEPARTMENT OF TRANSPORTATION**

**EXPANSION JOINT REPLACEMENT DETAILS
STRUCTURE NO. 060-0214**

SHEET NO. 5 OF 16 SHEETS

F.A.I. RTE.	SECTION	COUNTY	TOTAL SHEETS	SHEET NO.
255	60-(7,8) RS-2	MADISON	261	232
CONTRACT NO. 76A89				
ILLINOIS FED. AID PROJECT				