



PLAN	SURVEYED	DATE
	PLOTTED	BY
	GRADES CHECKED	
	STRUCTURE NOTATIONS OK'D	
	NOTE BOOK NO.	
	CADD FILE NAME	

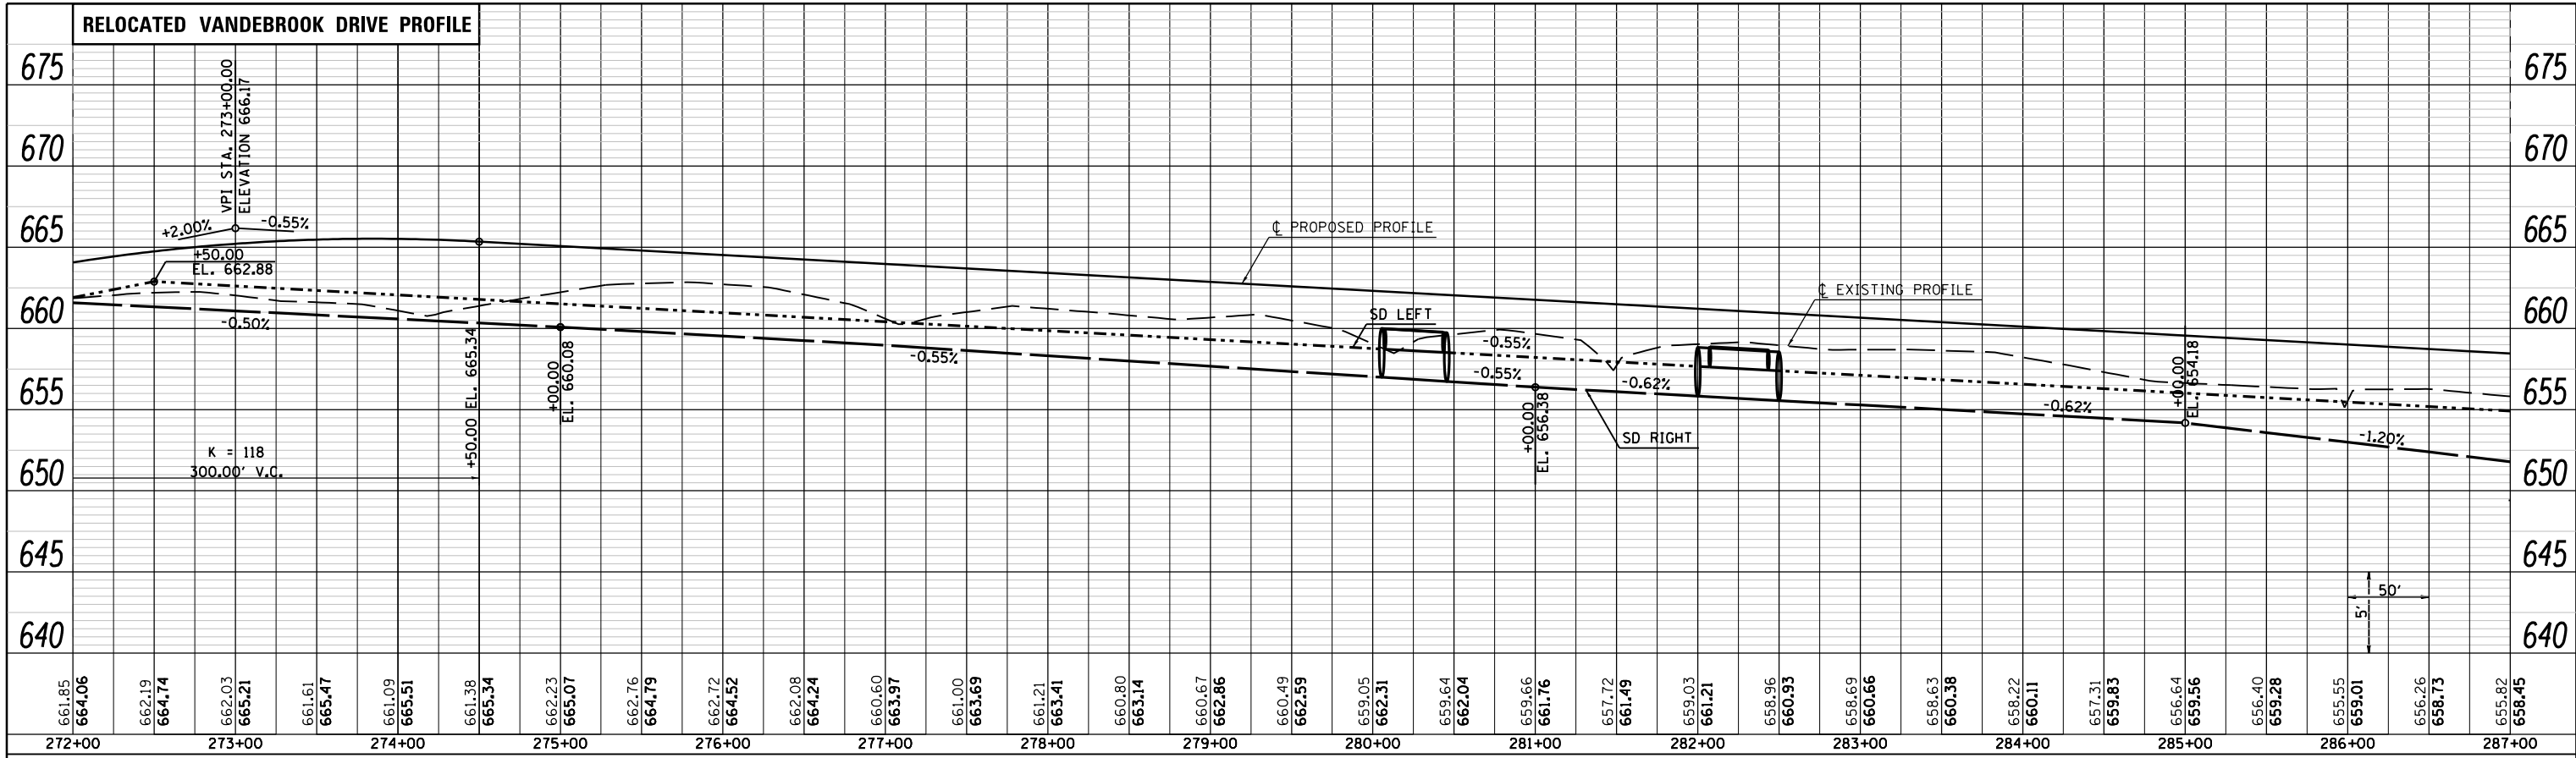

PROFILE	SURVEYED	DATE
	PLOTTED	BY
	GRADES CHECKED	
	STRUCTURE NOTATIONS OK'D	
	NOTE BOOK NO.	
	CADD FILE NAME	

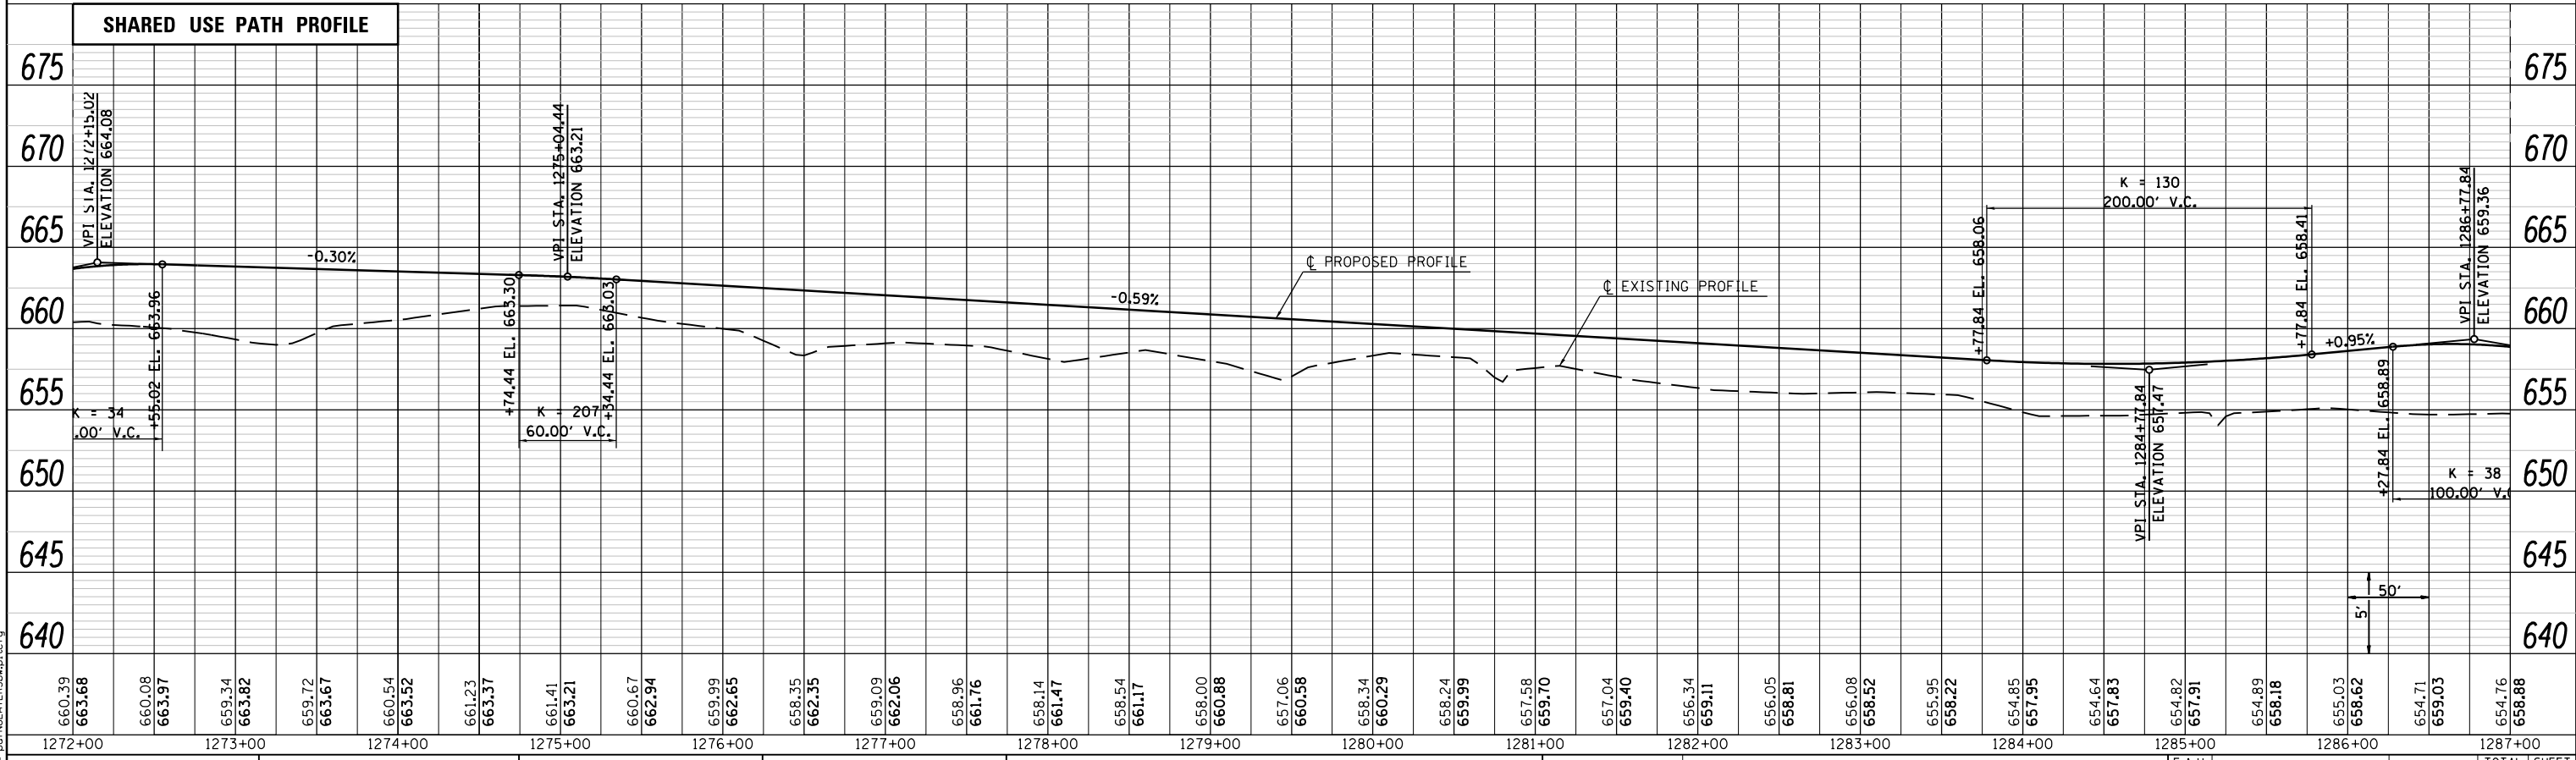

LAST SAVED = 10/3/2012
 PEN TABLE = VB-H&T.rvt
 PLOT DRIVER = pdfNULDRIVER.batcf9

FILE NAME =	USER NAME = jepettibone
I:\10011001_Phase II - 76F51\Cad\T\Plans\11-0876F51-sht-profile-02.dgn	DESIGNED -
	DRAWN -
	CHECKED -
	DATE -

DESIGNED -	REVISED -
DRAWN -	REVISED -
CHECKED -	REVISED -
DATE -	REVISED -

STATE OF ILLINOIS
 DEPARTMENT OF TRANSPORTATION



PROFILE	
RELOCATED VANDEBROOK DRIVE	
SCALE: 50H:5V	SHEET NO. 4 OF 15 SHEETS
STA. 272+00.00 TO STA. 287+00.00	

F.A.U. RTE. 9324	SECTION 68-R-1	COUNTY MONROE	TOTAL SHEETS 192	SHEET NO. 51
CONTRACT NO. 76F51			ILLINOIS FED. AID PROJECT	