


KENNETH RALPH HARTMAN, JR., ET AL

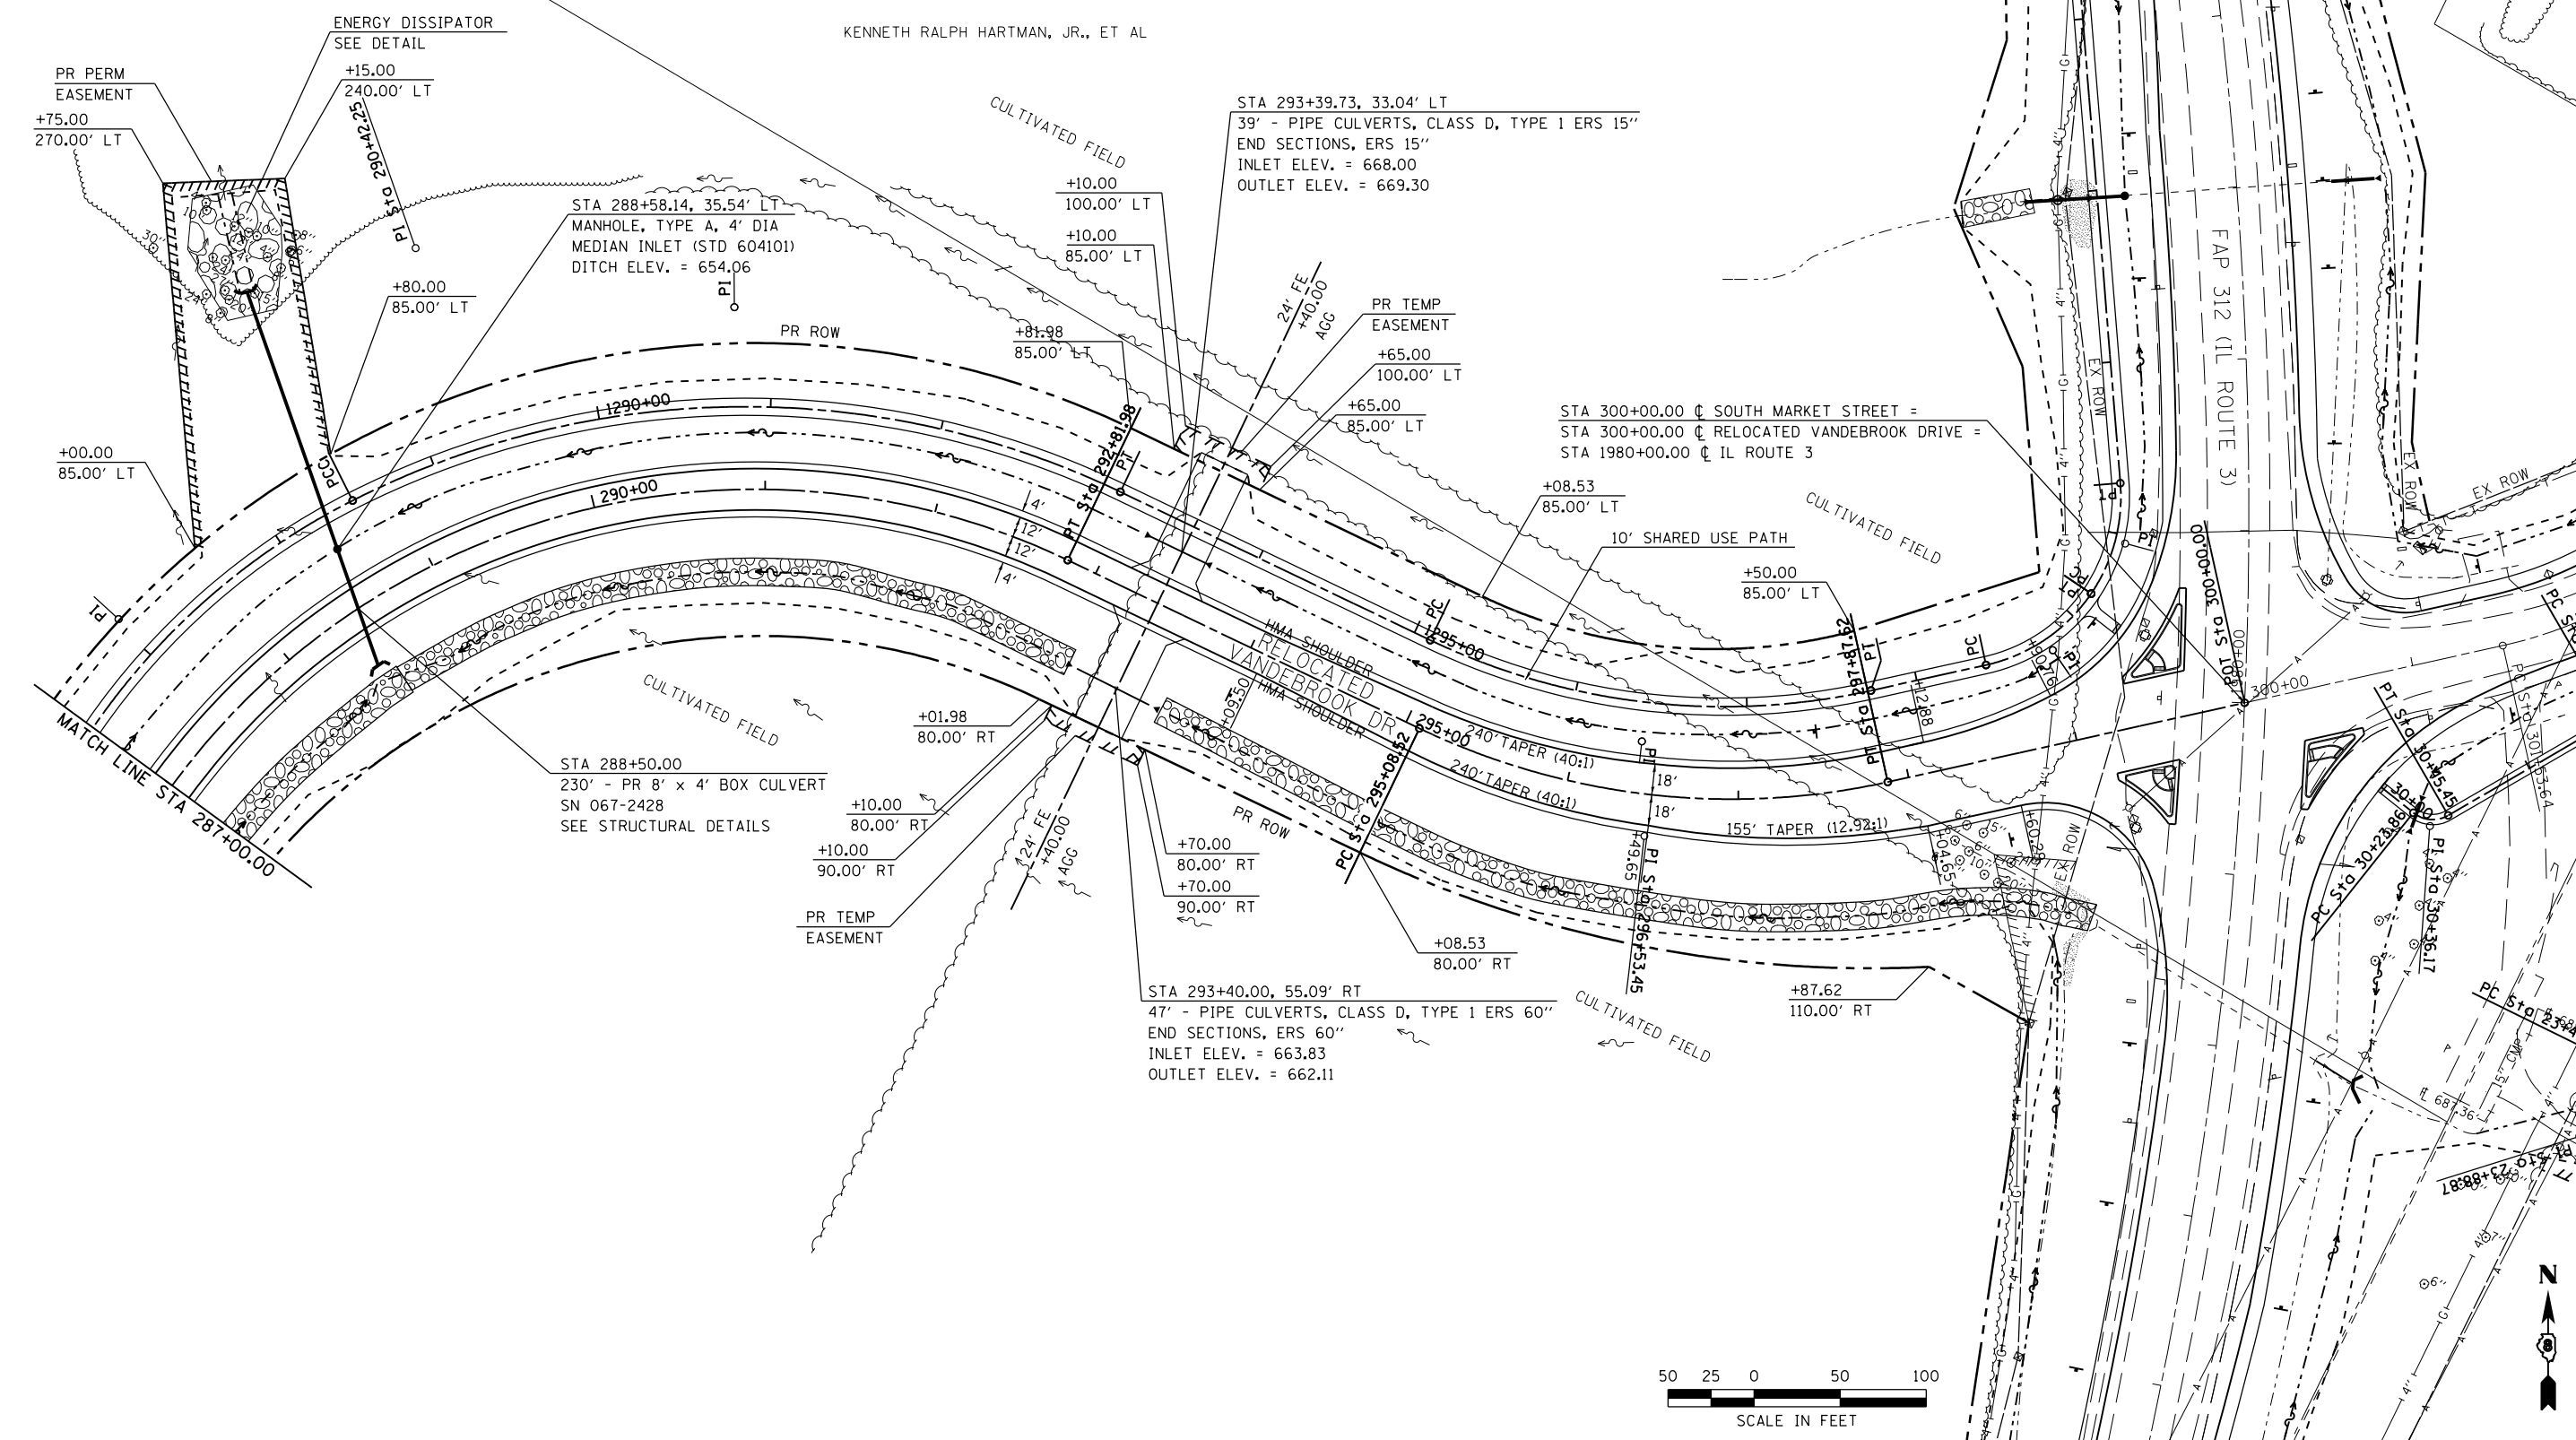

LAST SAVED = 10/4/2012
 PEN TABLE = 100,444,1541
 PLOT DRIVER = pdfplotlayers=pltdrv

FILE NAME =	USER NAME = jepettibone	DESIGNED -	REVISED -
I:\1001100\Phase II - 76FSI\Cad\T\Plans\15_0876FSI-sht-plan-03.dgn		DRAWN -	REVISED -
		CHECKED -	REVISED -
PLOT DATE = 10/4/2012 5:10:37 PM		DATE -	REVISED -

STATE OF ILLINOIS
DEPARTMENT OF TRANSPORTATION



PLAN
 RELOCATED VANDEBROOK DRIVE
 SCALE: 1" = 50'
 SHEET NO. 5 OF 15 SHEETS
 STA. 287+00.00 TO STA. 300+00.00

F.A.U. RTE.	SECTION	COUNTY	TOTAL SHEETS	SHEET NO.
9324	68-R-1	MONROE	192	52
CONTRACT NO. 76F51				
ILLINOIS FED. AID PROJECT				