


PLAN	SURVEYED	BY	DATE
	PLOTTED		
	NOTE BOOK		
	CHECKED		
	NO. _____		
	CARD FILE NAME		

PROFILE	SURVEYED	BY	DATE
	PLOTTED		
	GRADES CHECKED		
	STRUCTURE		
	NOT AT THIS OFFICE		

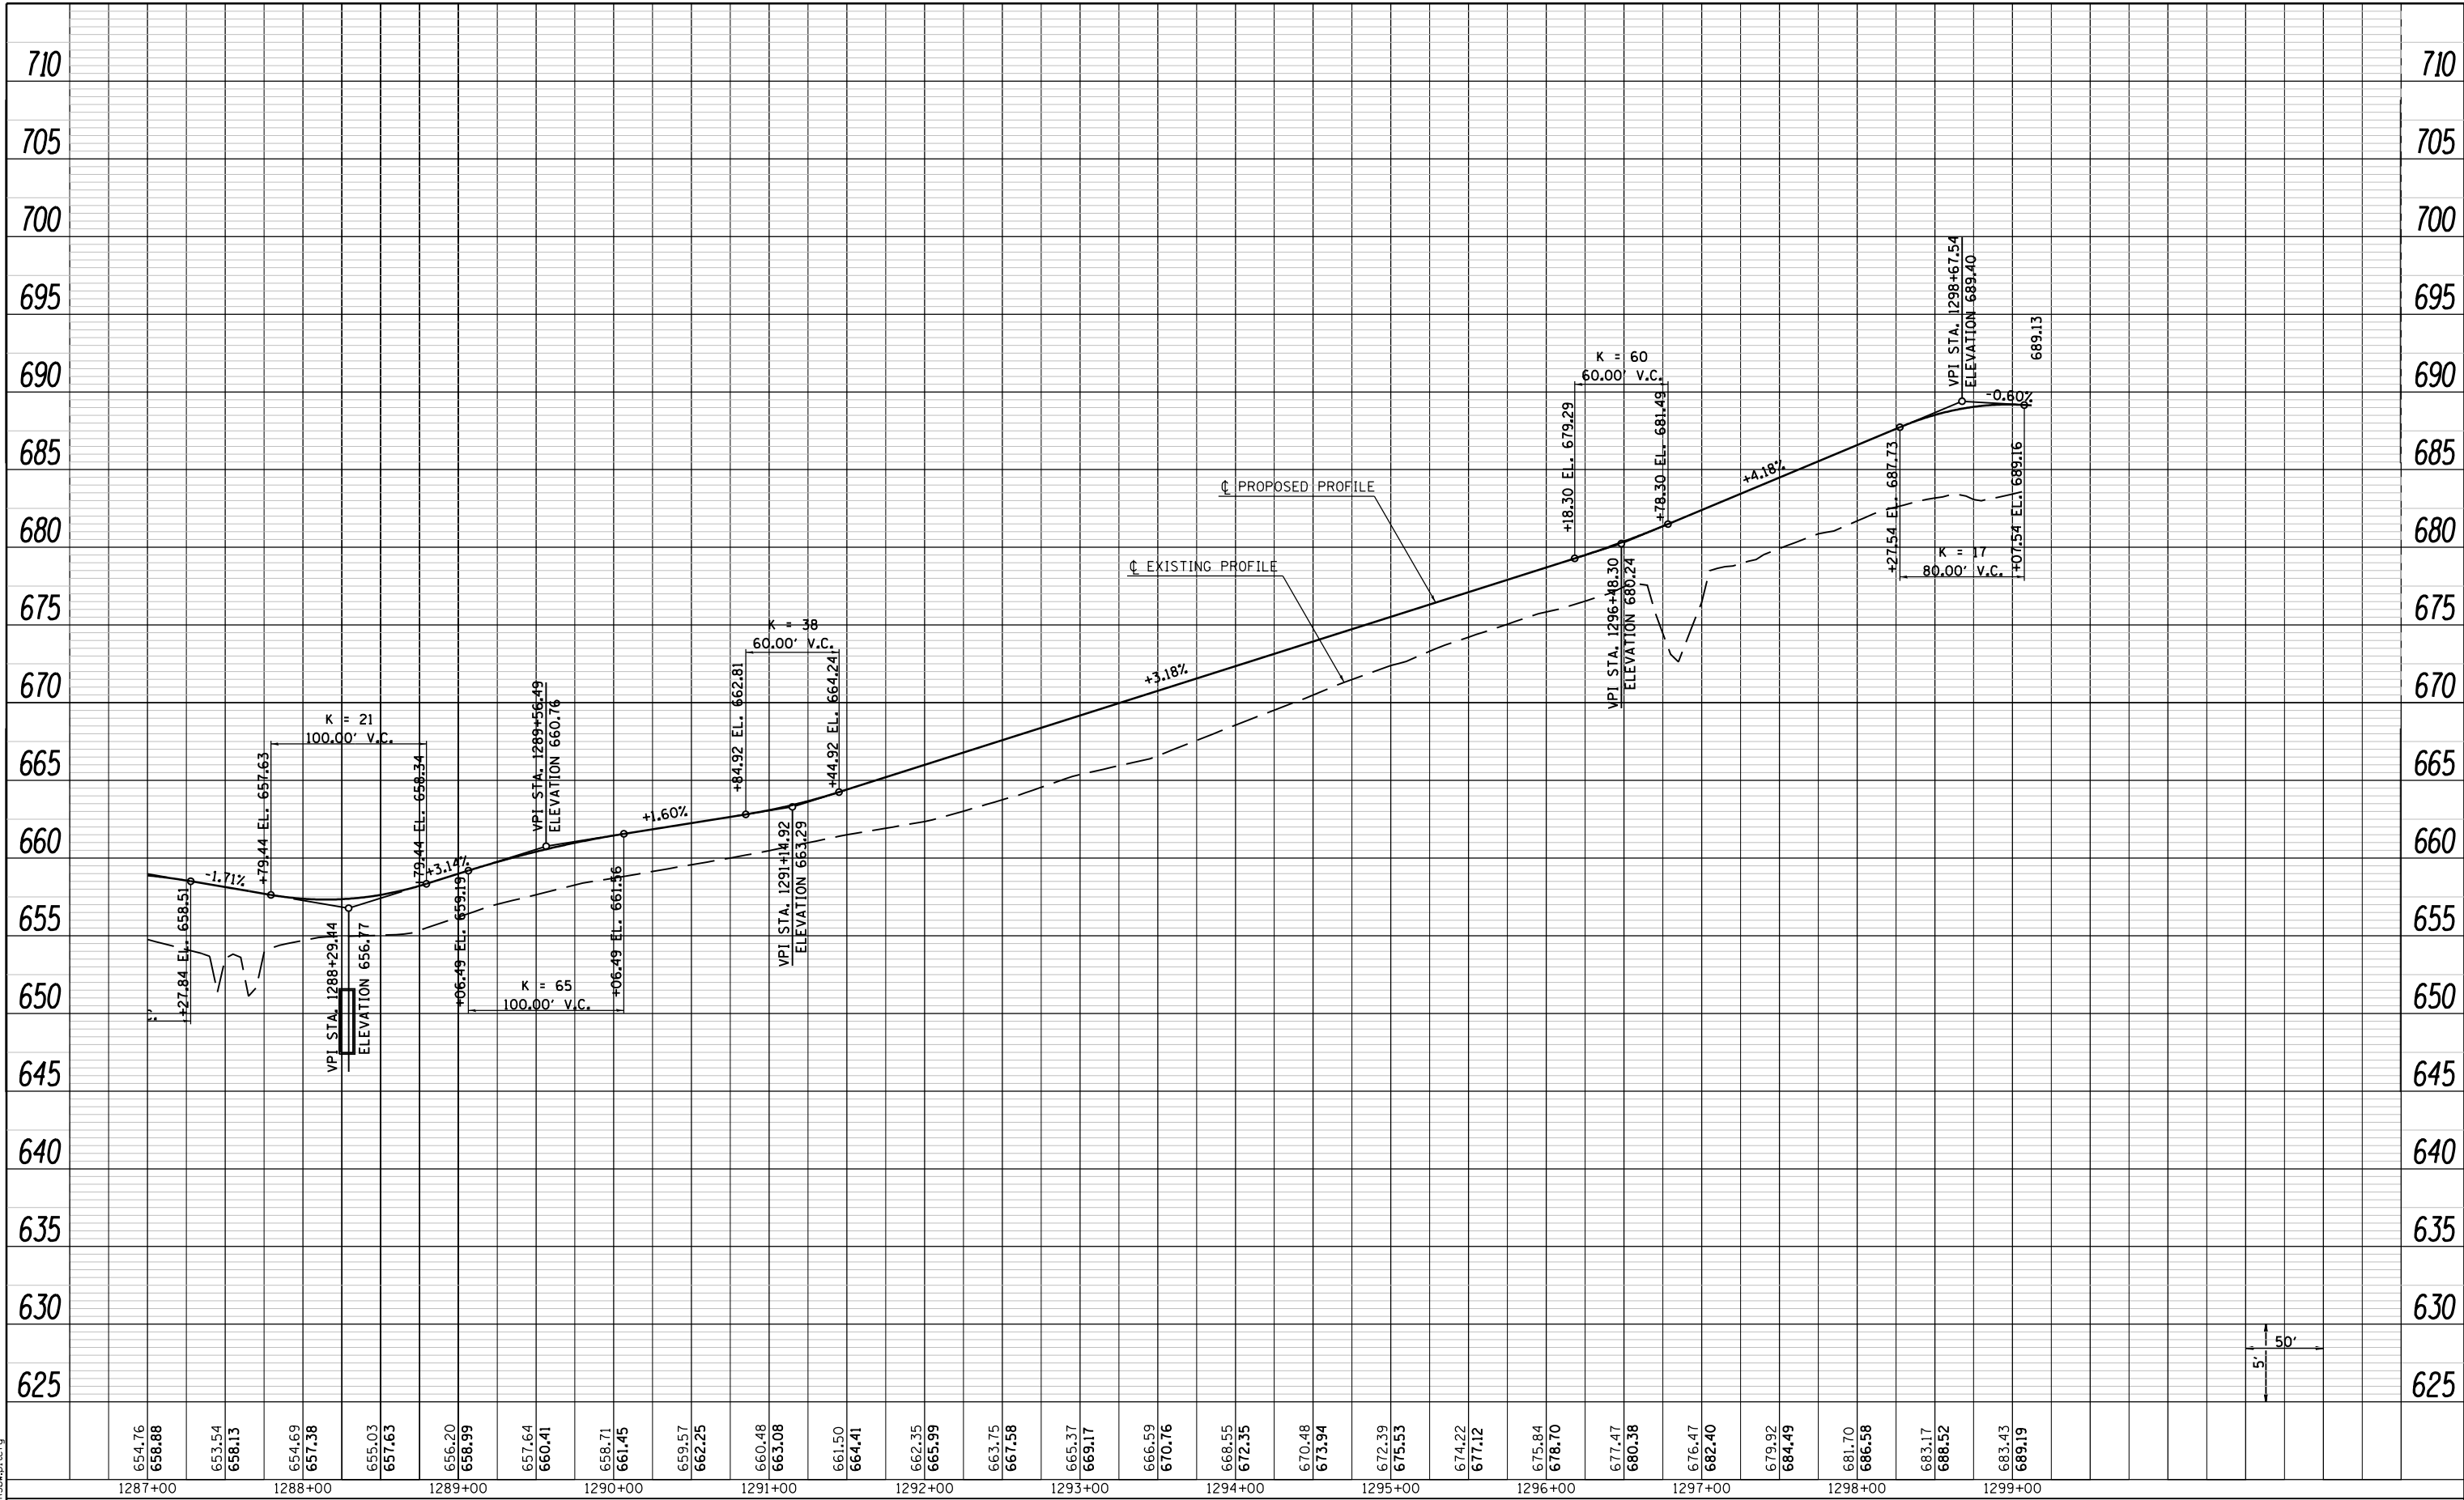

654.76	1287+00	658.88	1288+00	653.54	1288+00	658.13	1289+00	654.69	1289+00	657.38	1290+00	655.03	1290+00	657.63	1291+00	656.20	1291+00	658.99	1292+00	657.64	1292+00	660.41	1293+00	658.71	1293+00	661.45	1294+00	659.57	1294+00	662.25	1295+00	660.48	1295+00	663.08	1296+00	661.50	1296+00	664.41	1297+00	662.35	1297+00	665.99	1298+00	663.75	1298+00	667.58	1299+00	665.37	1299+00	669.17	670.76	668.55	672.35	670.48	673.94	672.39	675.53	674.22	677.12	675.84	678.70	677.47	680.38	676.47	682.40	679.92	684.49	681.70	686.58	683.17	688.52	683.43	689.19
--------	---------	--------	---------	--------	--------	

LAST SAVED = 10/3/2012  
 PEN TABLE = Vbl-Hs1.rtl  
 PLOT DRIVER = pdfNLAVERSp=ctcf

FILE NAME =	USER NAME = jepettibone	DESIGNED -	REVISED -
I:\10011001\Phase II - 76F51\Cad\T\Plans\1287651-sht-profile-03s.dgn		DRAWN -	REVISED -
PLOT SCALE = 100.0000' / in.		CHECKED -	REVISED -
PLOT DATE = 10/4/2012 5:10:44 PM		DATE -	REVISED -

STATE OF ILLINOIS  
 DEPARTMENT OF TRANSPORTATION



PROFILE  
 RELOCATED VANDEBROOK DRIVE SHARED USE PATH

SCALE: 50H:5V SHEET NO. 7 OF 15 SHEETS STA. 1287+00.00 TO STA. 1299+12.33

F.A.U. RTE.	SECTION	COUNTY	TOTAL SHEETS	SHEET NO.
9324	68-R-1	MONROE	192	54
CONTRACT NO. 76F51			ILLINOIS FED. AID PROJECT	