


FAP 312 (IL ROUTE 3) PROFILE

PLAN	SURVEYED	DATE
	PLOTTED	BY
	GRADES CHECKED	
	STRUCTURE NOT AT THIS OFFICE	
	NOTE BOOK NO.	
	CADD FILE NAME	

PROFILE	SURVEYED	DATE
	PLOTTED	BY
	GRADES CHECKED	
	STRUCTURE NOT AT THIS OFFICE	
	NOTE BOOK NO.	
	CADD FILE NAME	

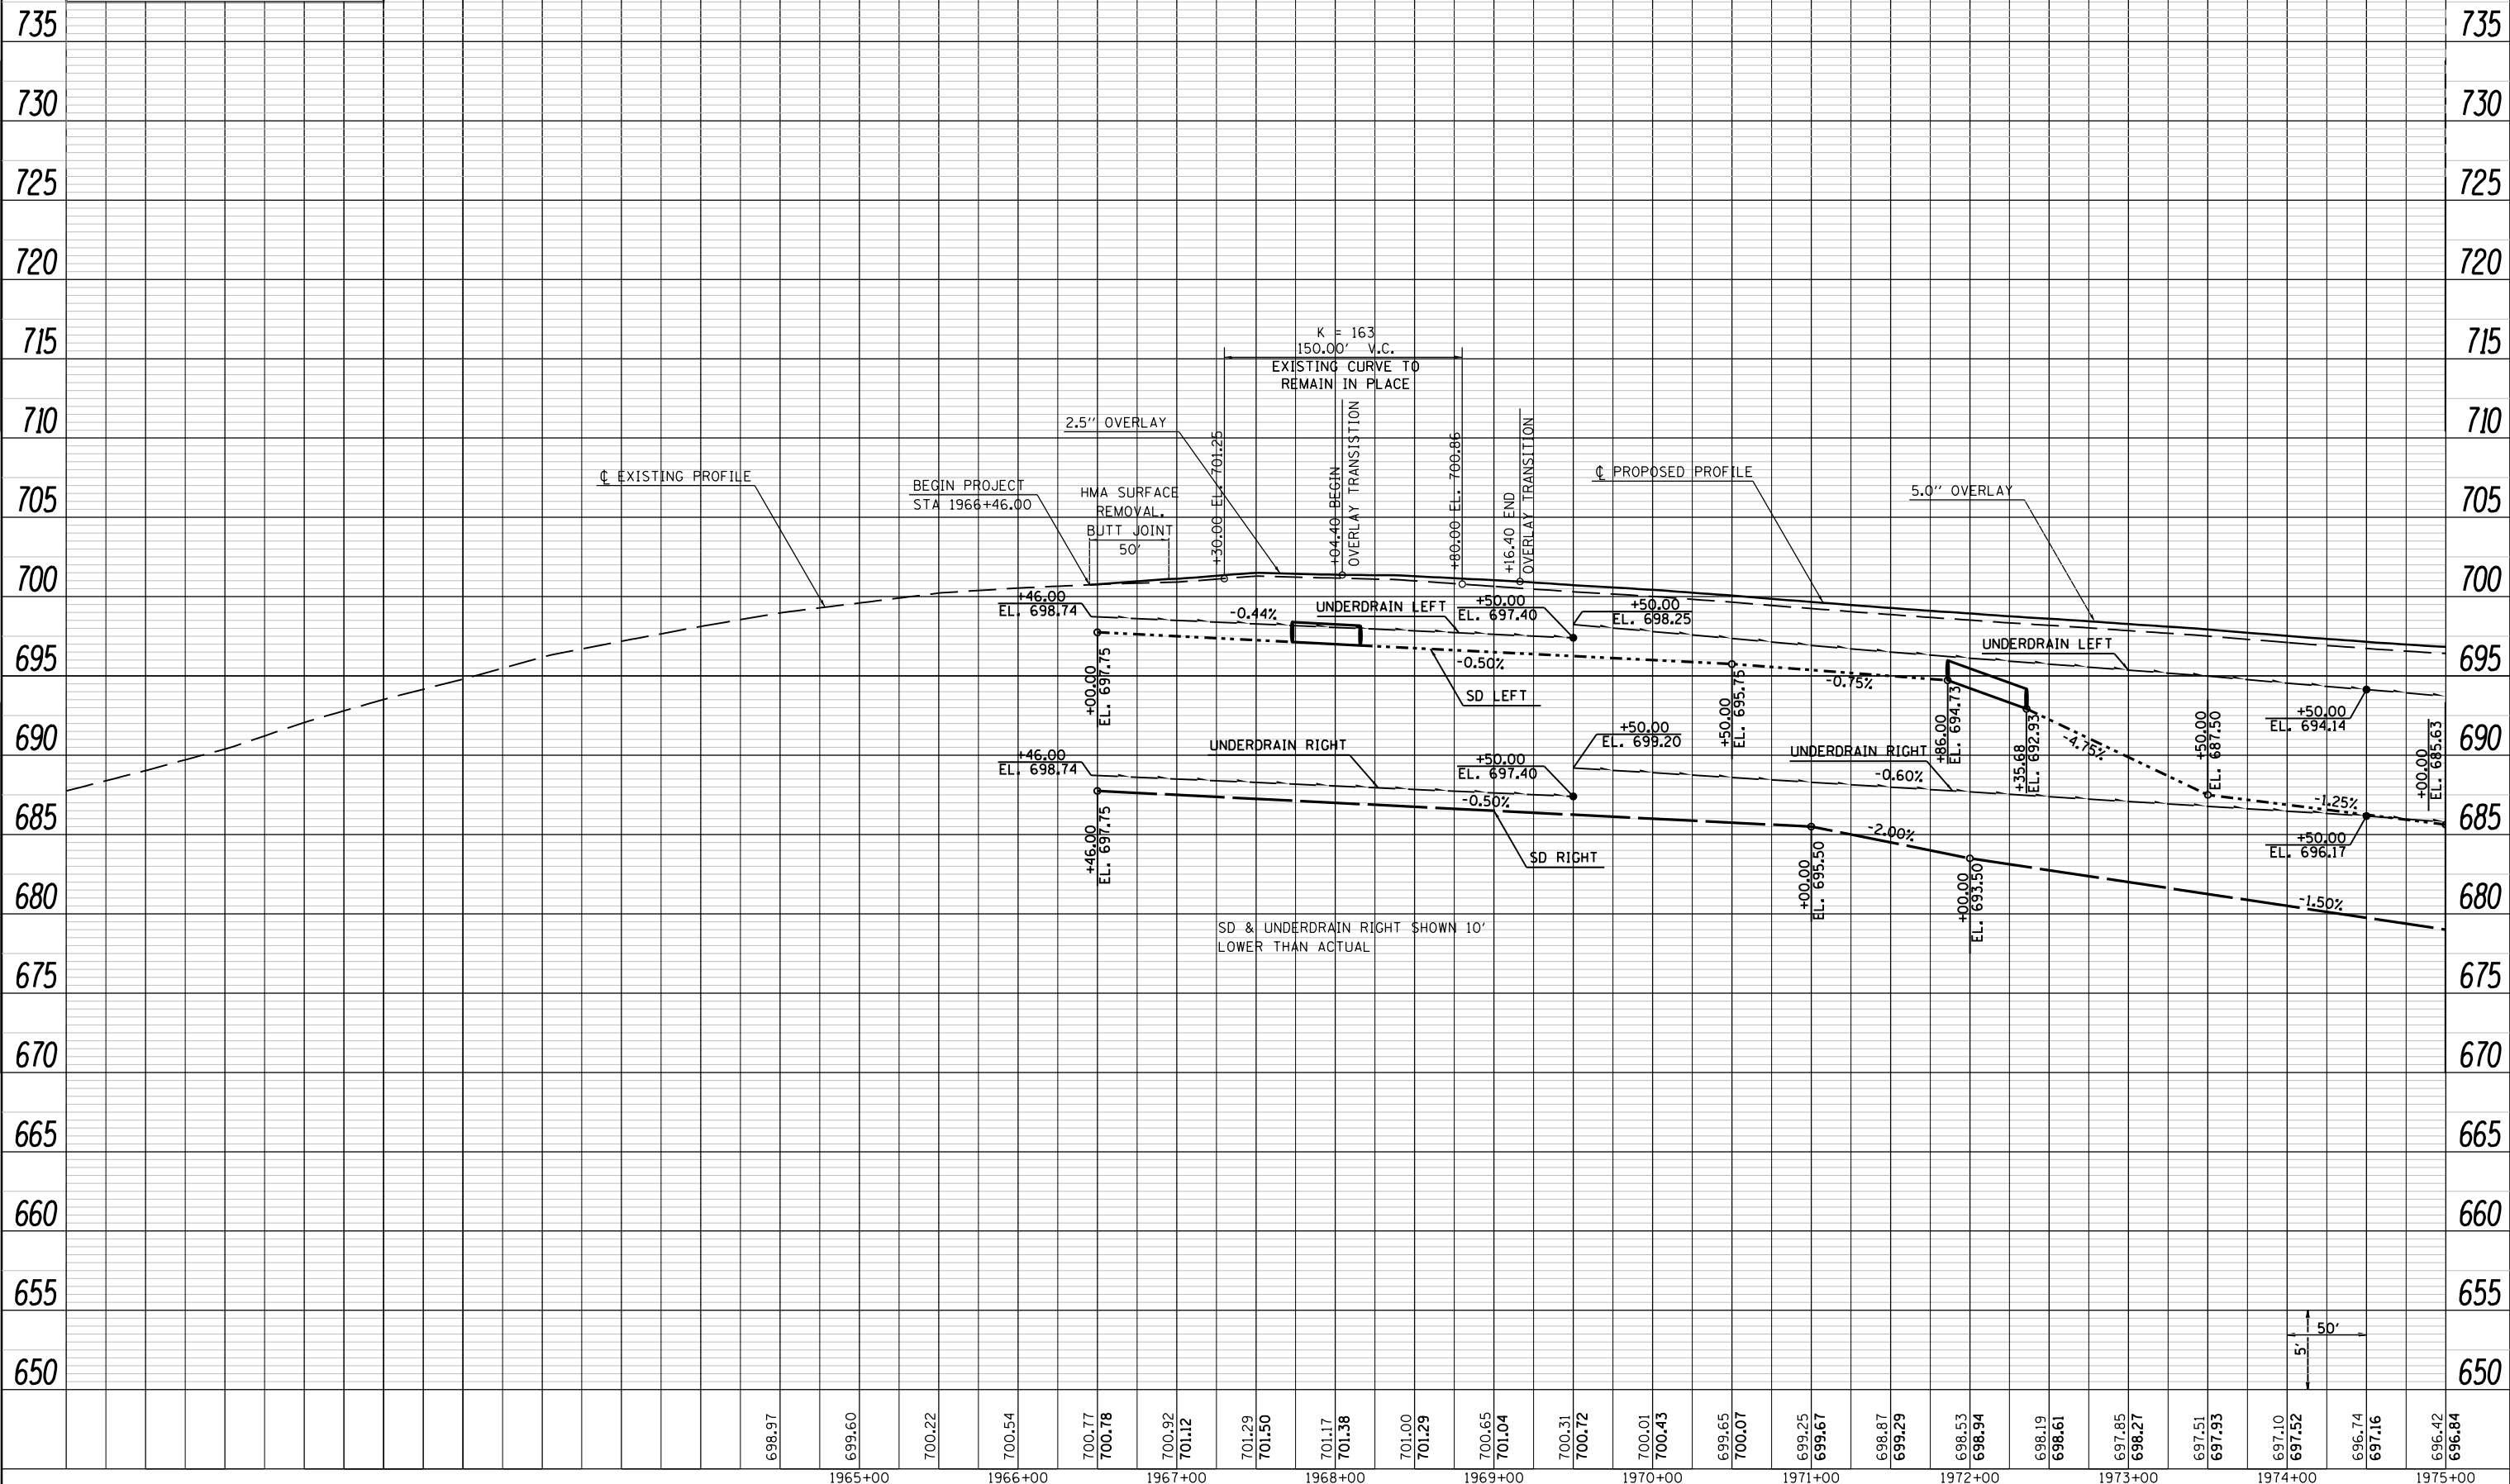

LAST SAVED = 10/3/2012
 PEN TABLE = VBI-H&I.rtl
 PLOT DRIVER = pdfNCLAYER\$=tblctf9

FILE NAME =	USER NAME = jepettibone	DESIGNED -	REVISED -
I:\10011001_Phase II - 76F51\Cad\T\Plans\2010\0876F51-sht-profile-05.dgn		DRAWN -	REVISED -
		CHECKED -	REVISED -
		DATE -	REVISED -

STATE OF ILLINOIS
 DEPARTMENT OF TRANSPORTATION



PROFILE
 IL ROUTE 3

SCALE: 50H:5V SHEET NO. 10 OF 15 SHEETS STA. 1966+46.00 TO STA. 1975+00.00

F.A.U. RTE.	SECTION	COUNTY	TOTAL SHEETS	SHEET NO.
9324	68-R-1	MONROE	192	57
CONTRACT NO. 76F51			ILLINOIS FED. AID PROJECT	