



PLAN	SURVEYED	BY	DATE
	PLOTTED		
	GRADES CHECKED		
	STRUCTURE NOTATIONS CHECKED		
	NOTE BOOK NO.		
	CARD FILE NAME		

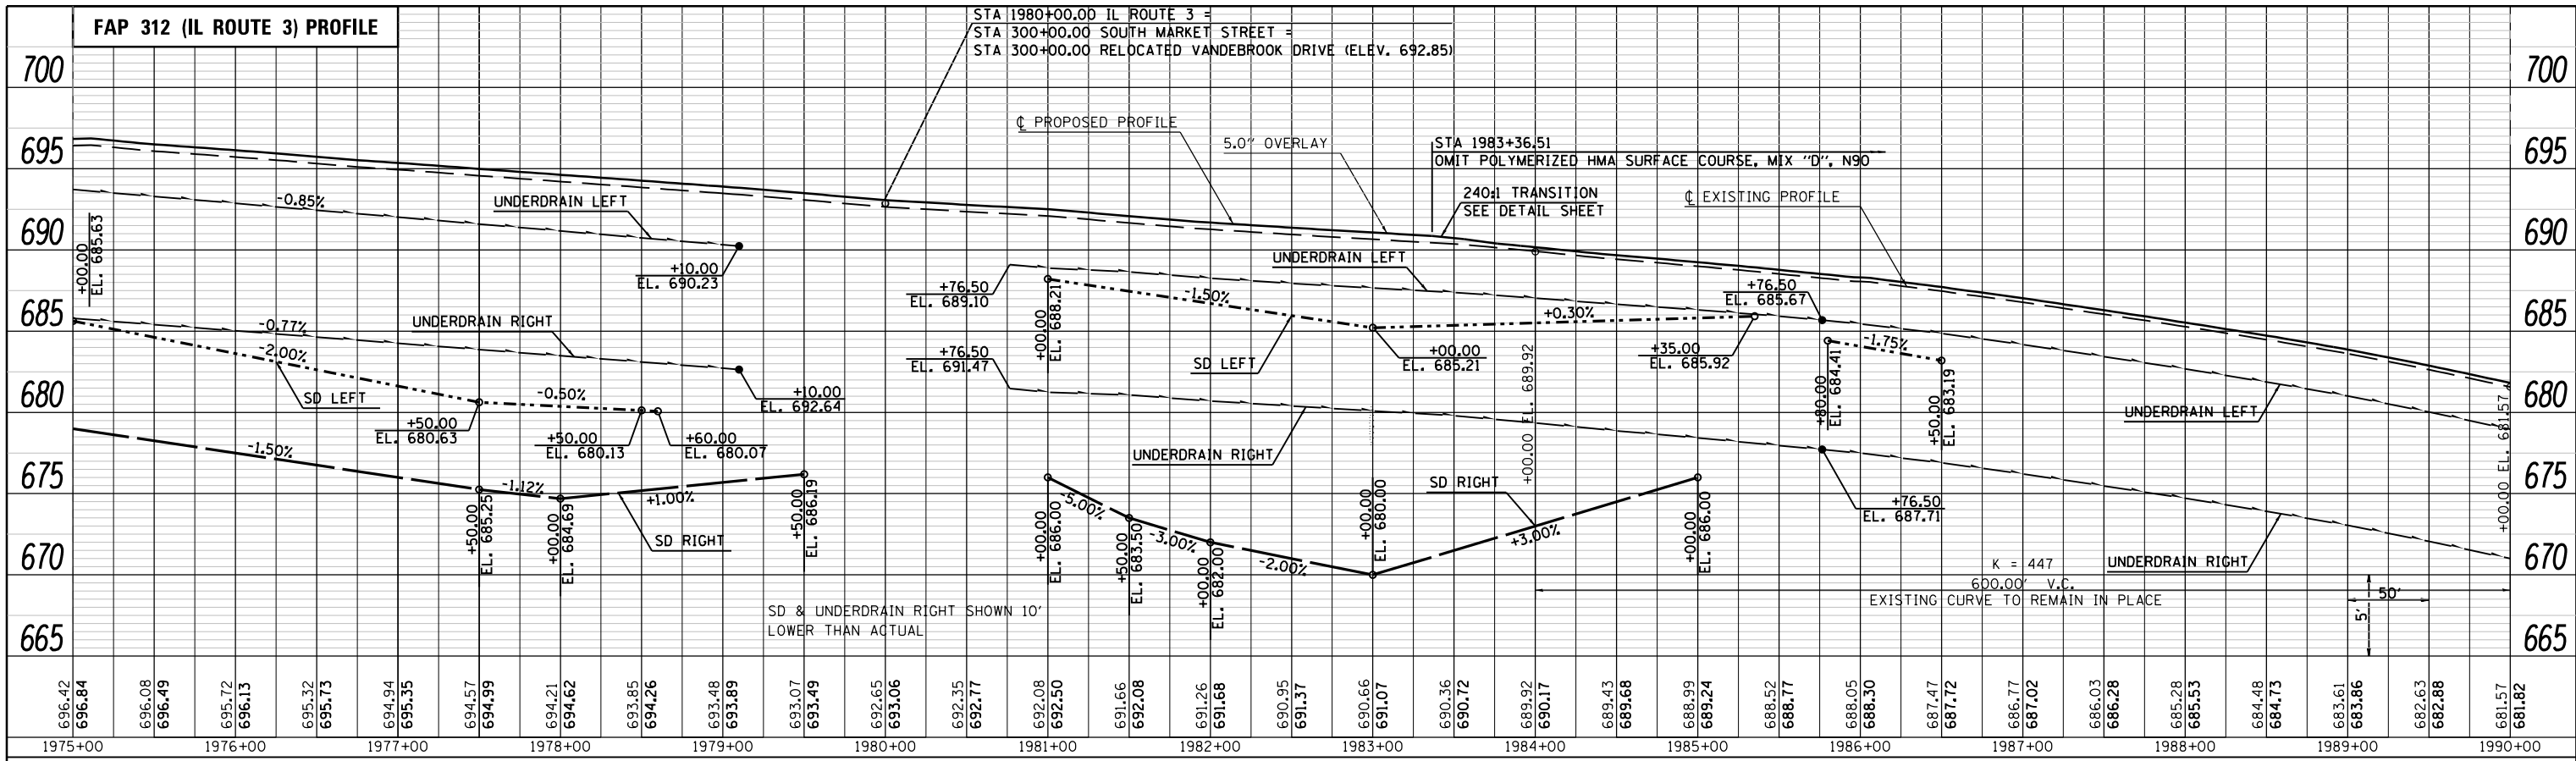

PROFILE	SURVEYED	BY	DATE
	PLOTTED		
	GRADES CHECKED		
	STRUCTURE NOTATIONS CHECKED		
	NOTE BOOK NO.		
	CARD FILE NAME		

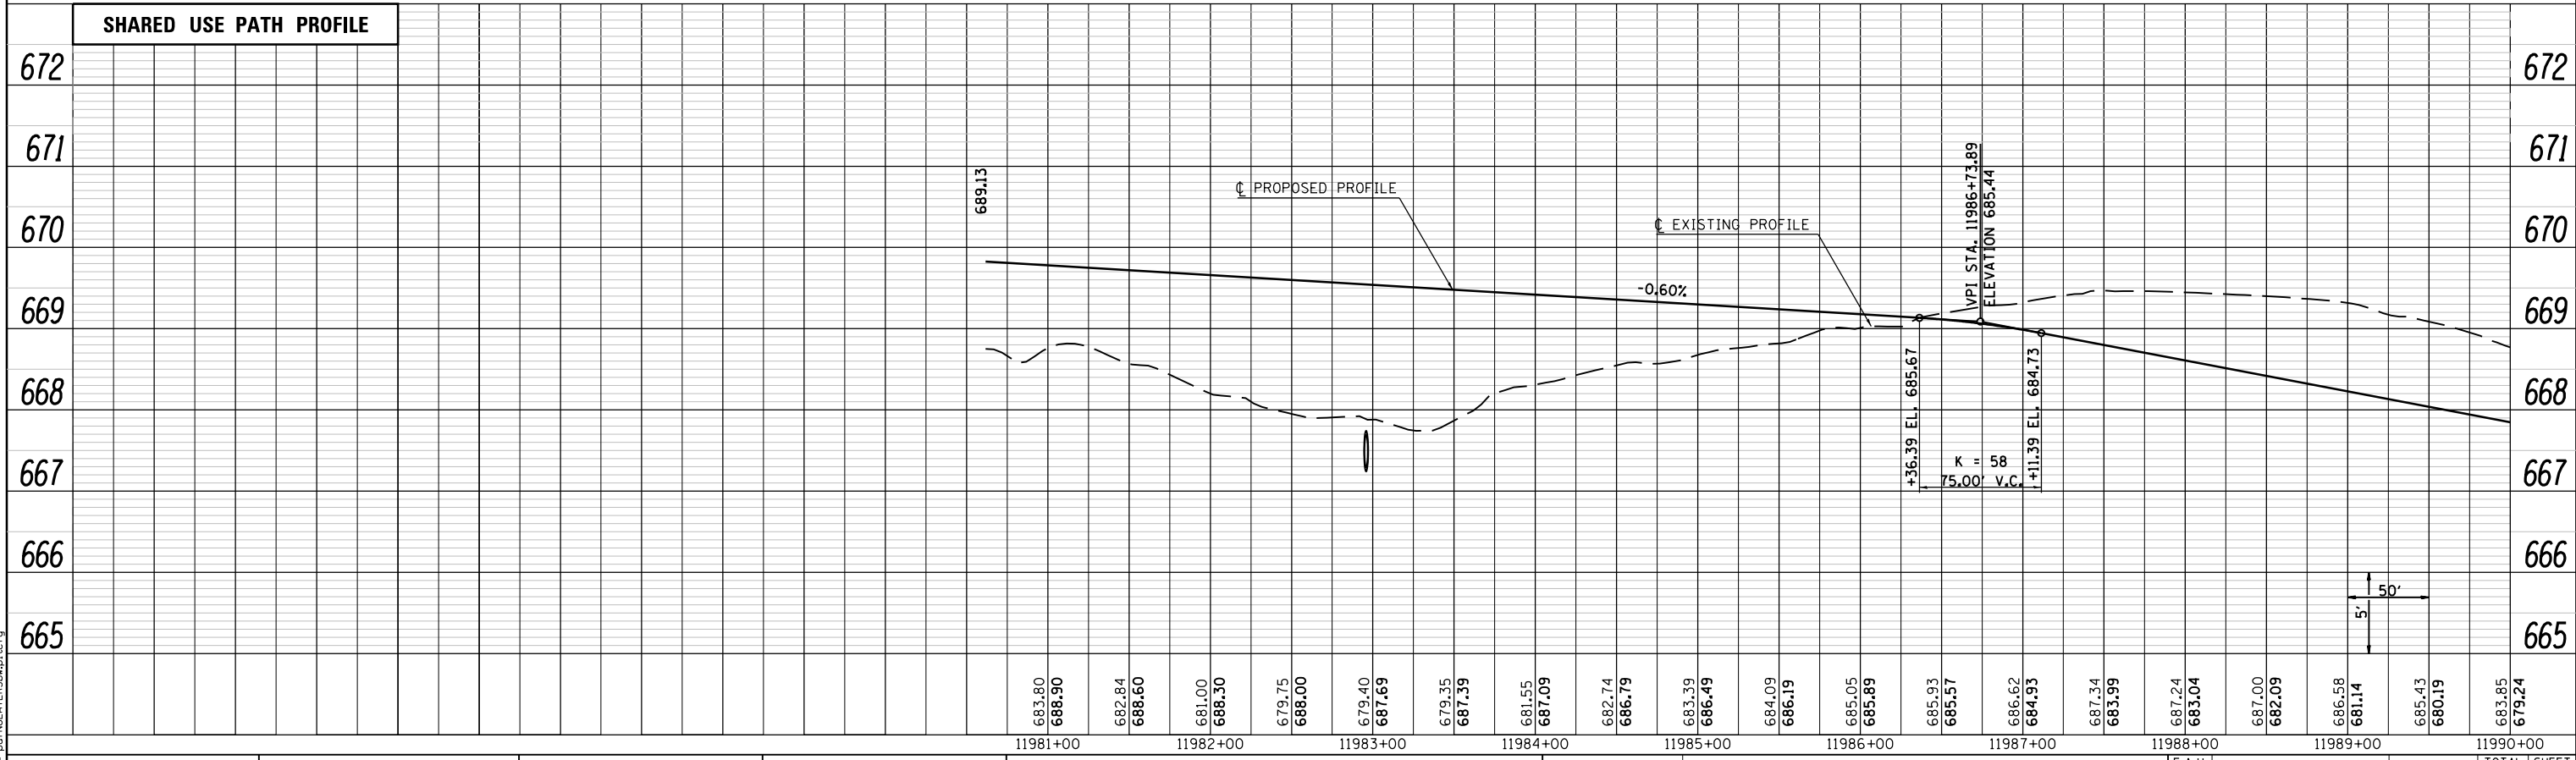

LAST SAVED = 10/3/2012  
 PEN TABLE = VBL-H&I.rtl  
 PLOT DRIVER = pdfNLAVERSPw.pltcf9

FILE NAME =	USER NAME = jepettibone	DESIGNED -	REVISED -	<b>STATE OF ILLINOIS</b> <b>DEPARTMENT OF TRANSPORTATION</b>	<b>HORNER &amp; SHIRIN, INC.</b> <b>ENGINEERS</b>	<b>PROFILE</b>		F.A.U. R.T.E. = 9324	SECTION = 68-R-1	COUNTY = MONROE	TOTAL SHEETS = 189	SHEET NO. = 59	
I:\10011001\Phase II - 76F51\Cad\T\Plans\22-DB76F51-sht-profile-06.dgn	DRAWN -	REVISED -	SCALE: 50H:5V			SHEET NO. 12 OF 15 SHEETS	STA. 1975+00.00 TO STA. 1990+00.00	CONTRACT NO. 76F51		ILLINOIS FED. AID PROJECT			
PLOT SCALE = 100.0000' / 1"	CHECKED -	REVISED -											
PLOT DATE = 10/4/2012 5:10:50 PM	DATE -	REVISED -											