
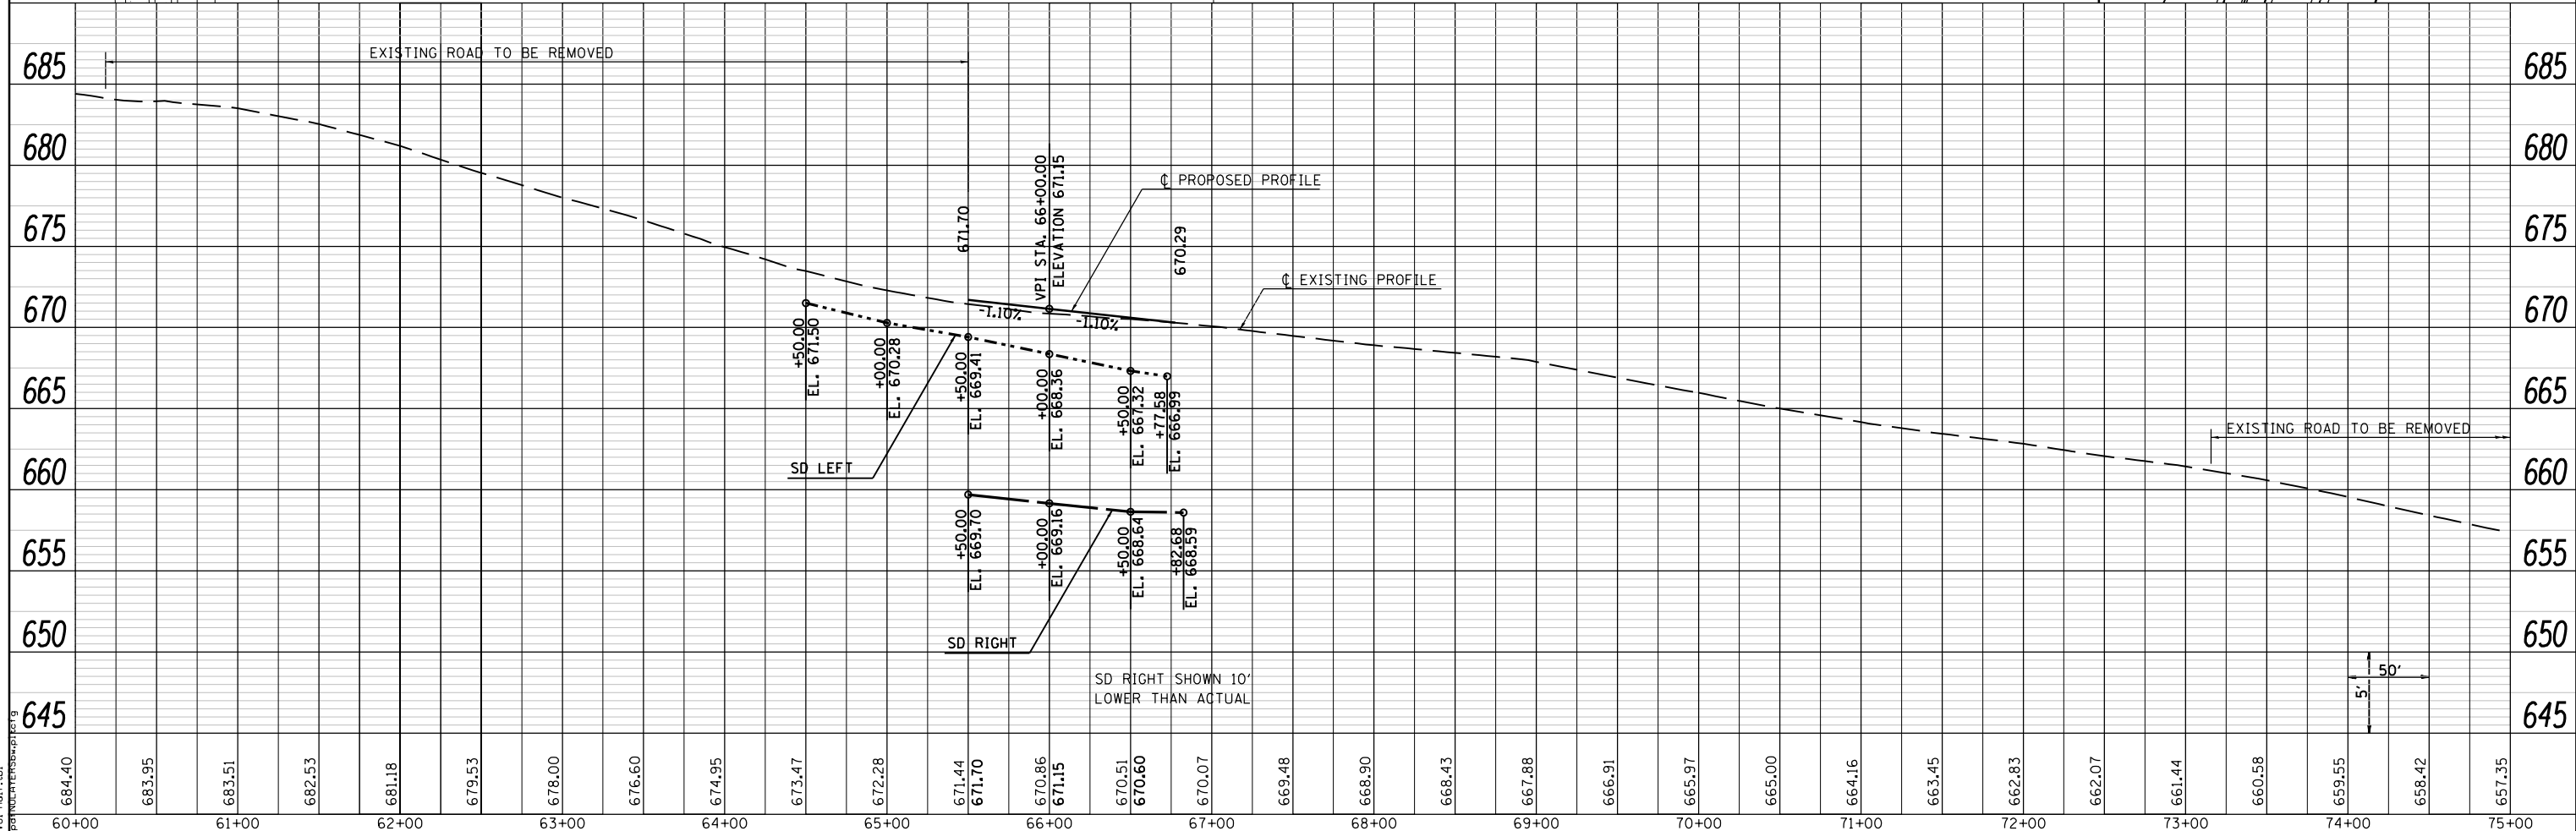


PLAN	SURVEYED	BY	DATE
	NOTED		
	CHECKED		
	FILED		
	NO.		

PROFILE	SURVEYED	BY	DATE
	NOTED		
	CHECKED		
	FILED		
	NO.		

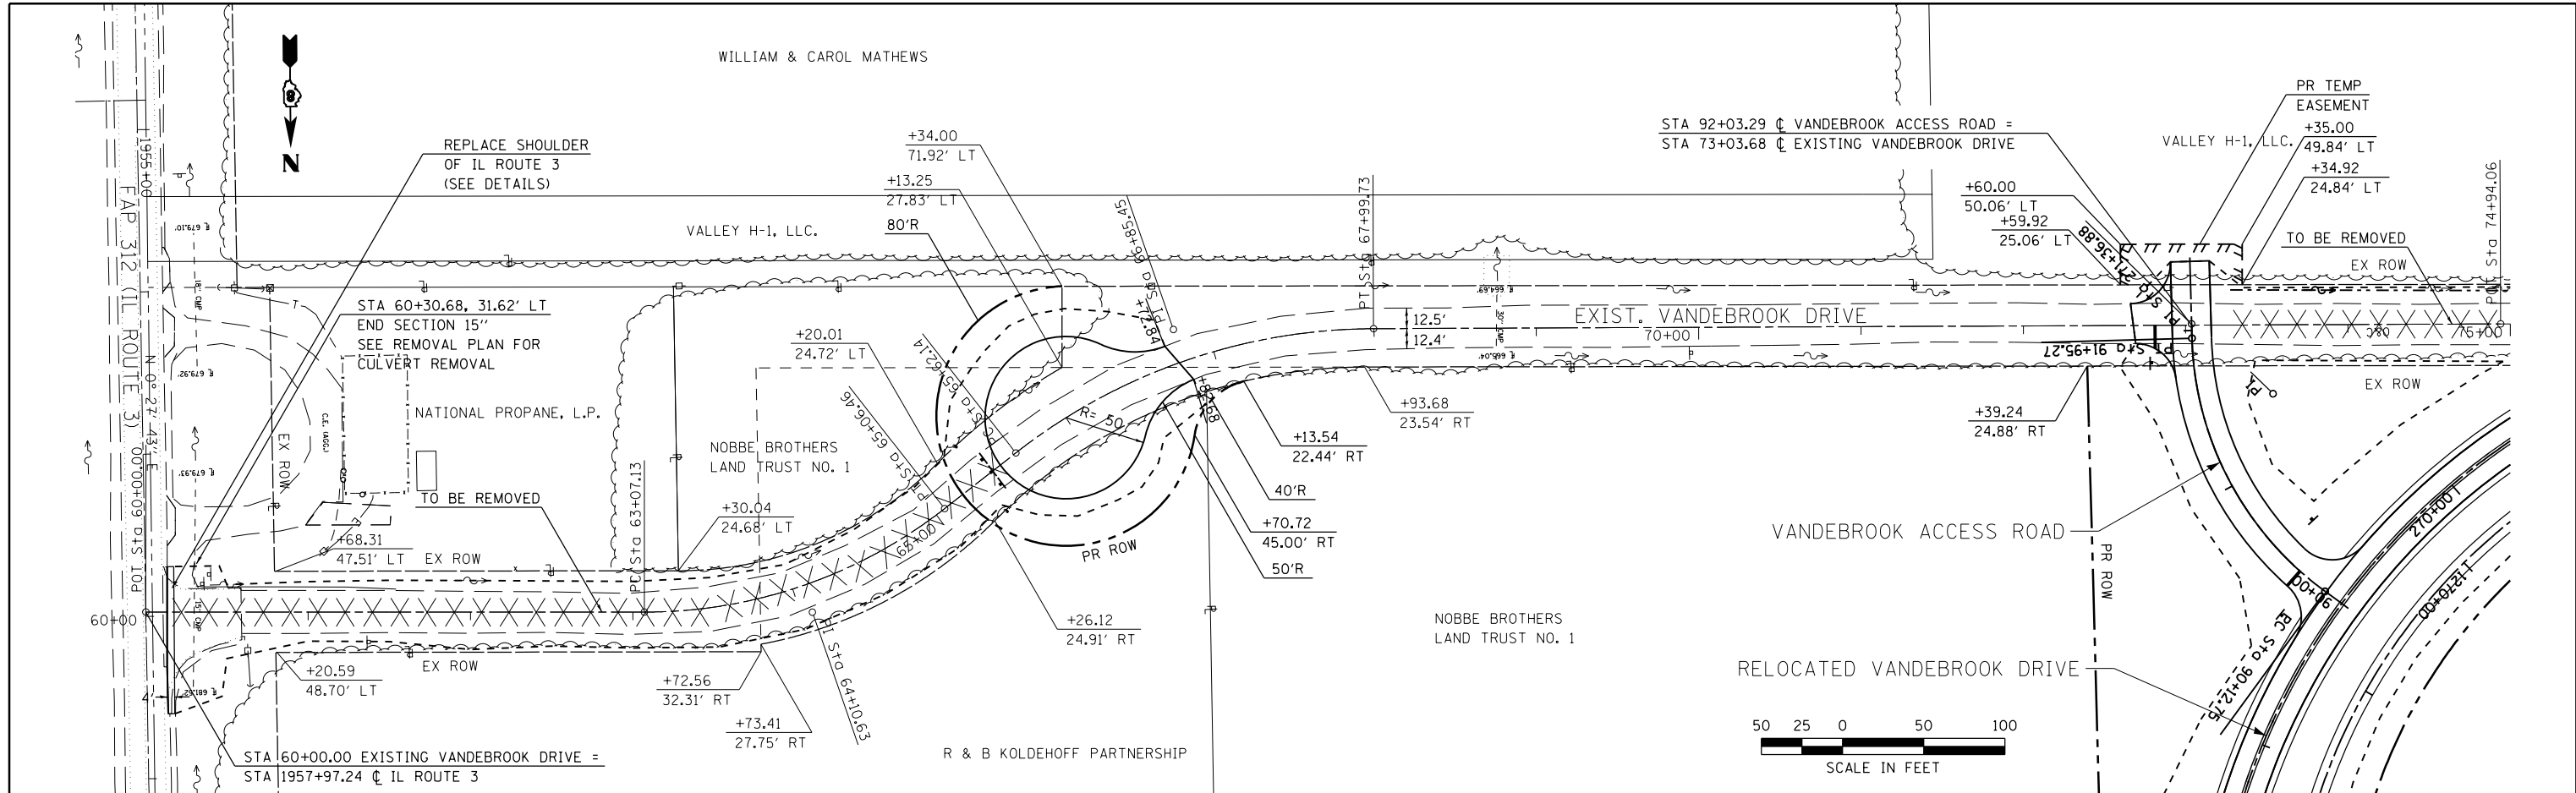

LAST SAVED = 10/3/2012 10:34:54 AM  
 PEN TABLE = 10/3/2012 10:34:54 AM  
 FILE NAME = ...

USER NAME = jepettibone	DESIGNED -	REVISED -
	DRAWN -	REVISED -
	CHECKED -	REVISED -
	DATE -	REVISED -

STATE OF ILLINOIS  
 DEPARTMENT OF TRANSPORTATION

HORNER & SHIRIN, INC.  
 ENGINEERS

PLAN & PROFILE  
 EXISTING VANDEBROOK DRIVE

F.A.U. RTE. 9324	SECTION 68-R-1	COUNTY MONROE	TOTAL SHEETS 192	SHEET NO. 62
CONTRACT NO. 76F51			ILLINOIS FED. AID PROJECT	

SCALE: 1" = 50' SHEET NO. 15 OF 15 SHEETS STA. 60+00.00 TO STA. 74+67.00