

MAINTENANCE OF TRAFFIC STAGE 4

SEQUENCE OF CONSTRUCTION

1. REMOVE SHADED PORTION OF VANDEBROOK DRIVE.
2. RECONSTRUCT SB IL ROUTE 3 SHOULDER.




TRAFFIC PLACEMENT


1. CLOSE EXISTING VANDEBROOK DRIVE.

TRAFFIC CONTROL STANDARDS

701006

LEGEND

-  WORK THIS STAGE
-  DIRECTION OF TRAFFIC FLOW
-  CONSTRUCTION SIGN

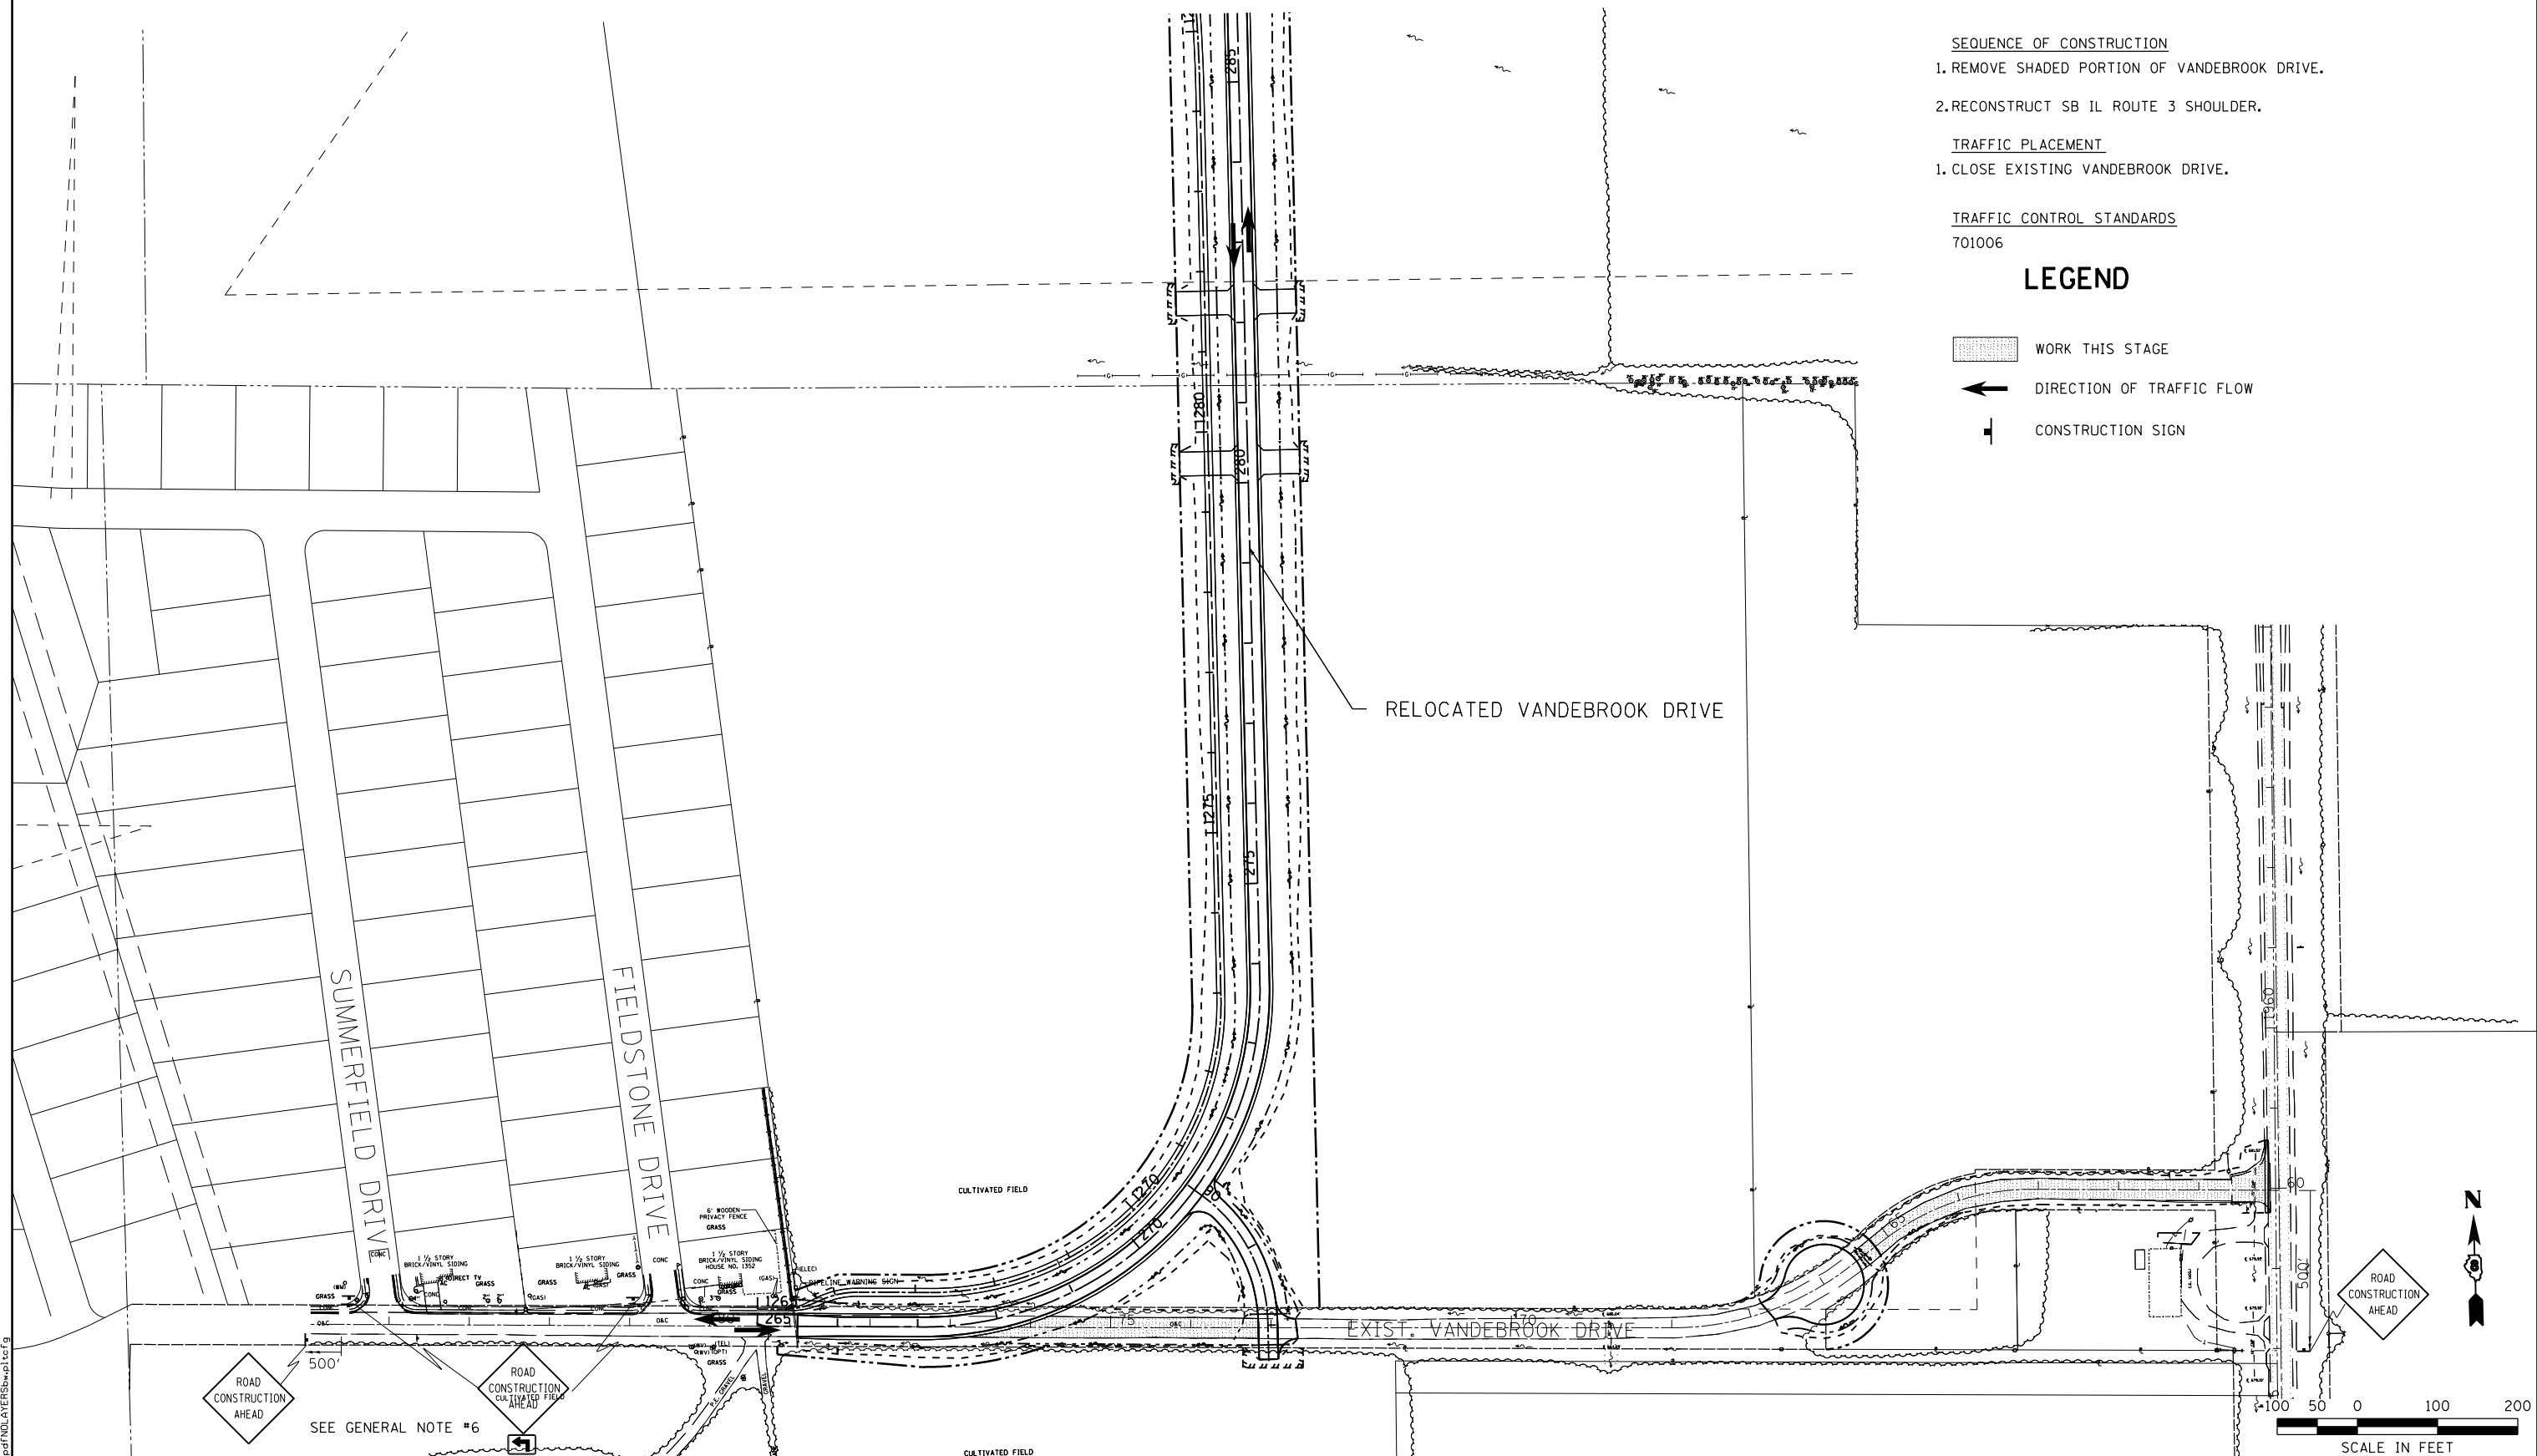

LAST SAVED = 10/3/2012
 PEN TABLE = 100-244-141
 PLOT DRIVER = pdfnclayers\shw\plc6f9

FILE NAME =	USER NAME = jepettibone	DESIGNED -	REVISED -
I:\10011100\Phase II - 76F51\Cad\T\Plans\37_D876F51-sht-staging-07.dgn		DRAWN -	REVISED -
PLOT SCALE = 200.0000' / in.		CHECKED -	REVISED -
PLOT DATE = 10/4/2012 5:11:04 PM		DATE -	REVISED -

STATE OF ILLINOIS
DEPARTMENT OF TRANSPORTATION


HORNER & SHIFRIN, INC.
ENGINEERS

SUGGESTED STAGES OF CONSTRUCTION
AND TRAFFIC CONTROL
 STAGE 4

F.A.U. RTE.	SECTION	COUNTY	TOTAL SHEETS	SHEET NO.
9324	68-R-1	MONROE	192	69
CONTRACT NO. 76F51				

SCALE: 1"=100' SHEET NO. 7 OF 7 SHEETS STA. 265+37.54 TO STA. 286+00.00

ILLINOIS FED. AID PROJECT