
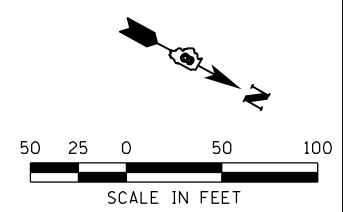


LEGEND

	PAVEMENT REMOVAL
	PAVED SHOULDER REMOVAL

NOTE:
REMOVE PIPE UNDERDRAINS PER TYPICAL SECTIONS

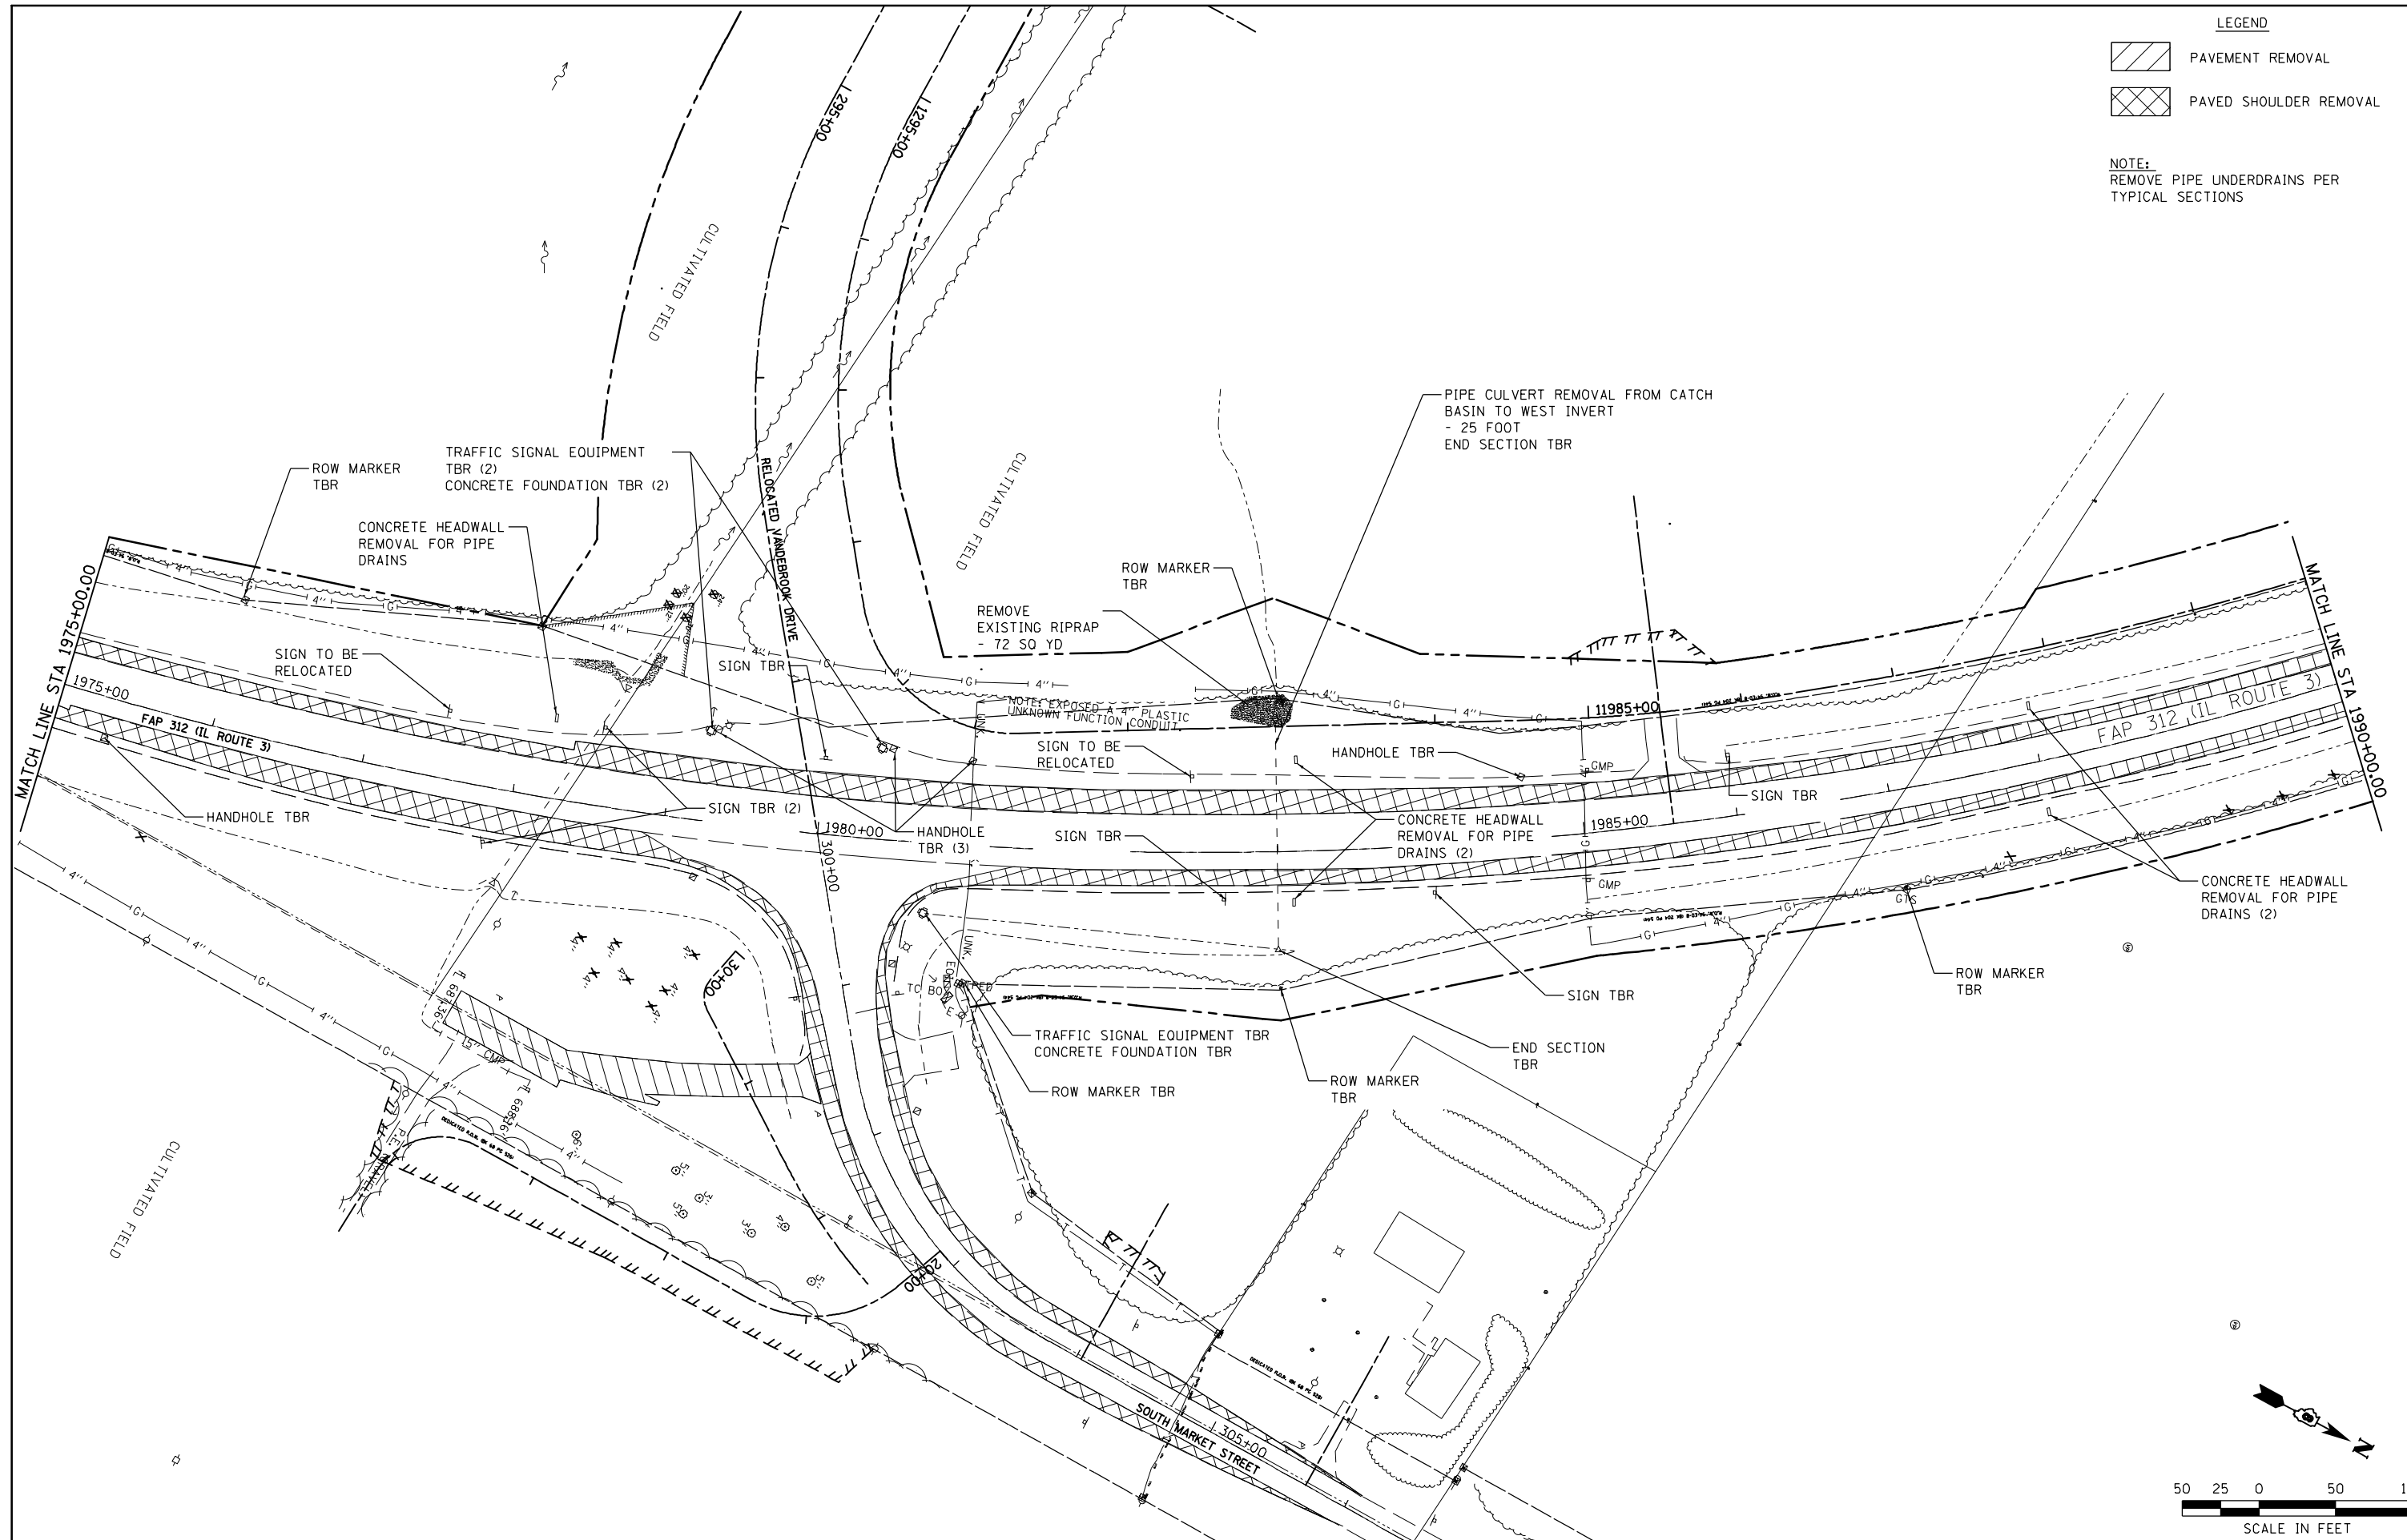

FILE NAME = F:\Projects\IDOT PROJECTS\09-101-11.4\Drawings\CADD Sheets\Contract 1\66-087651-sht	USER NAME = Richard Heinke	DESIGNED - JAH	REVISED -	STATE OF ILLINOIS DEPARTMENT OF TRANSPORTATION	 McDonough-Whillow, P.C. PROFESSIONAL DESIGN NO. 184-002754 SCALE: 1" = 50'	REMOVAL PLAN IL ROUTE 3	F.A.U. RTE. 9324	SECTION 68-R-1	COUNTY MONROE	TOTAL SHEETS 192	SHEET NO. 82		
PLOT SCALE = 100.0000' / in.	CHECKED - TMM	REVISOR - RNH	REVISOR -				SHEET NO. 5 OF 7 SHEETS	STA. 1975+00.00 TO STA. 1990+00.00	CONTRACT NO. 76F51				
PLOT DATE = 10/10/2012	DATE -	DATE -	DATE -				ILLINOIS FED. AID PROJECT						