





**LEGEND**

	PAVEMENT REMOVAL
	PAVED SHOULDER REMOVAL

**NOTE:**  
REMOVE PIPE UNDERDRAINS PER  
TYPICAL SECTIONS

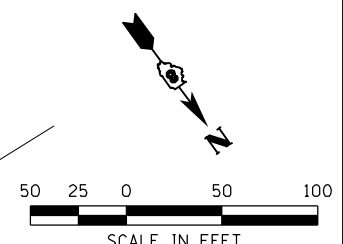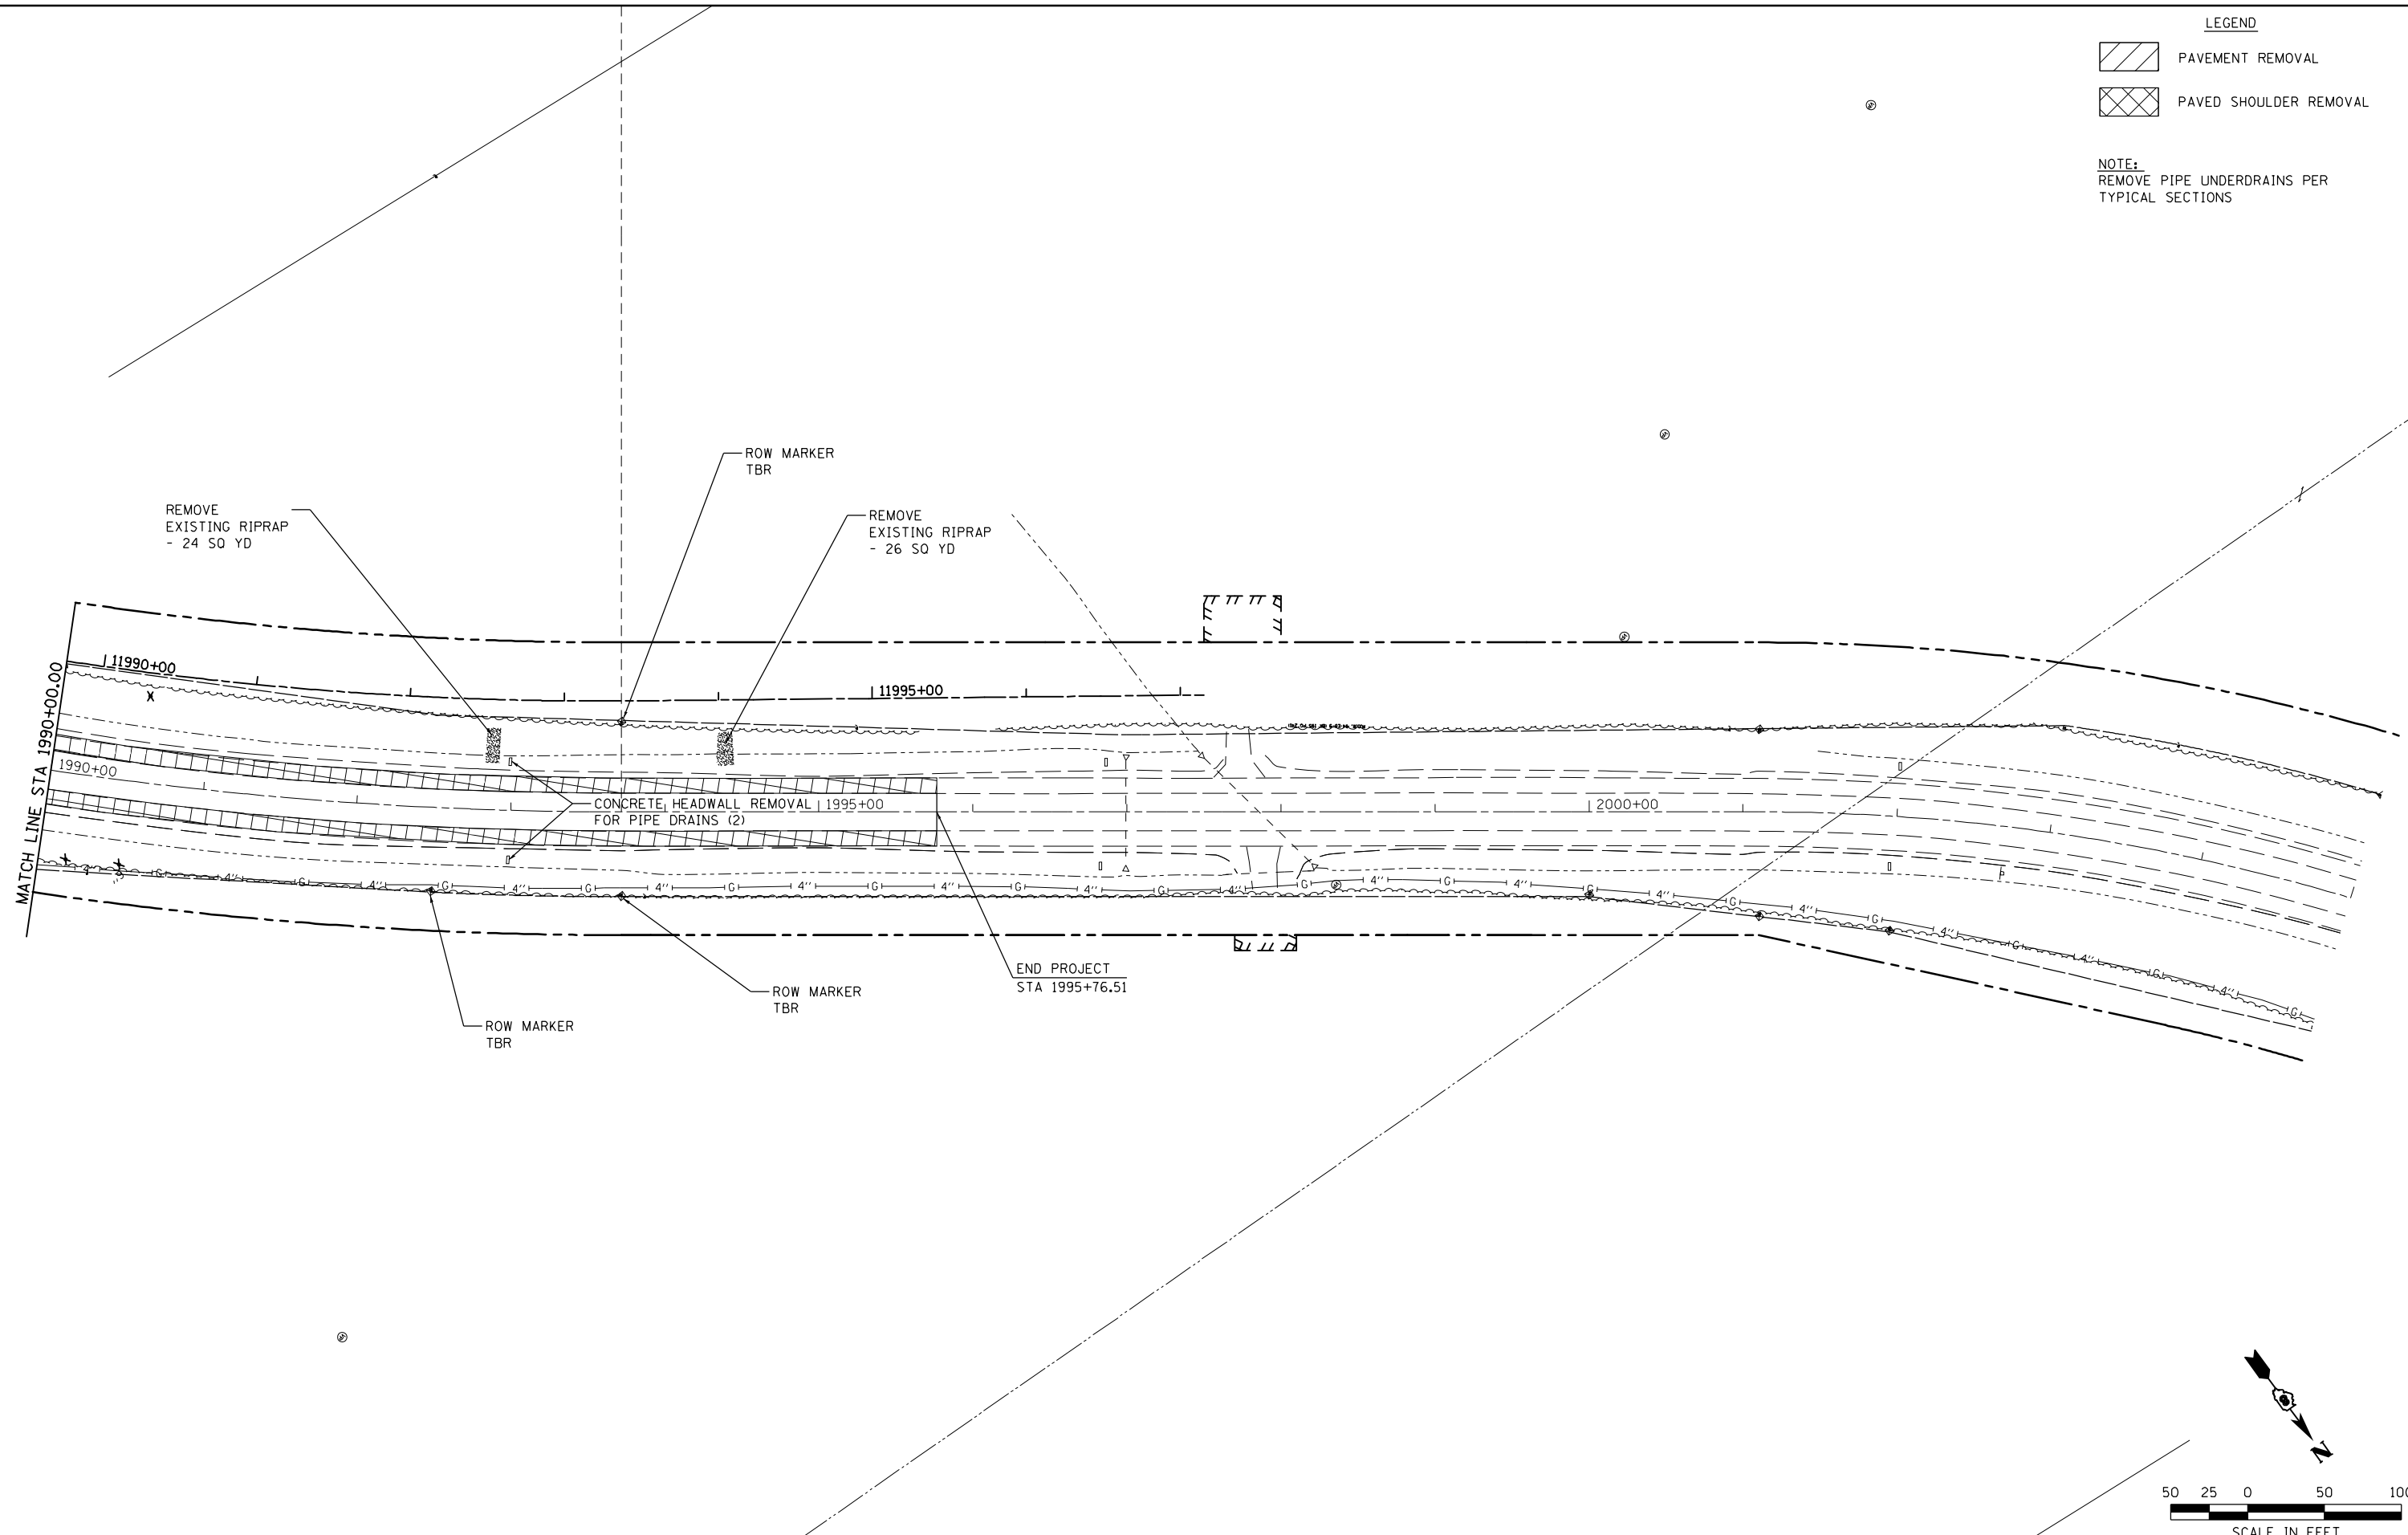

FILE NAME = F:\Projects\IDOT PROJECTS\09-101-11.4\Drawings\CADD Sheets\Contract 1\67.0876F51-shd	USER NAME = Richard Heinke	DESIGNED - JAH	REVISED -
		DRAWN - RNH	REVISED -
	PLOT SCALE = 100.0000' / in.	CHECKED - TMM	REVISED -
	PLOT DATE = 10/2/2012	DATE -	REVISED -

**STATE OF ILLINOIS  
DEPARTMENT OF TRANSPORTATION**

  
McDonough-Whillow, P.C.  
PROFESSIONAL DESIGN NO. 184-002754  
SCALE: 1" = 50'

**REMOVAL PLAN**  
IL ROUTE 3  
SHEET NO. 6 OF 7 SHEETS  
STA. 1990+00.00 TO STA. 2005+00.00

F.A.U. RTE. 9324	SECTION 68-R-1	COUNTY MONROE	TOTAL SHEETS 192	SHEET NO. 83
CONTRACT NO. 76F51				
ILLINOIS FED. AID PROJECT				