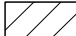

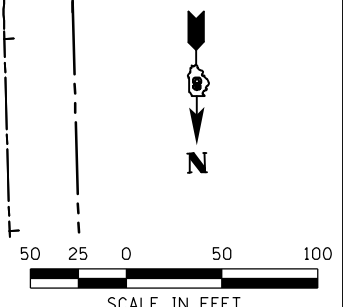
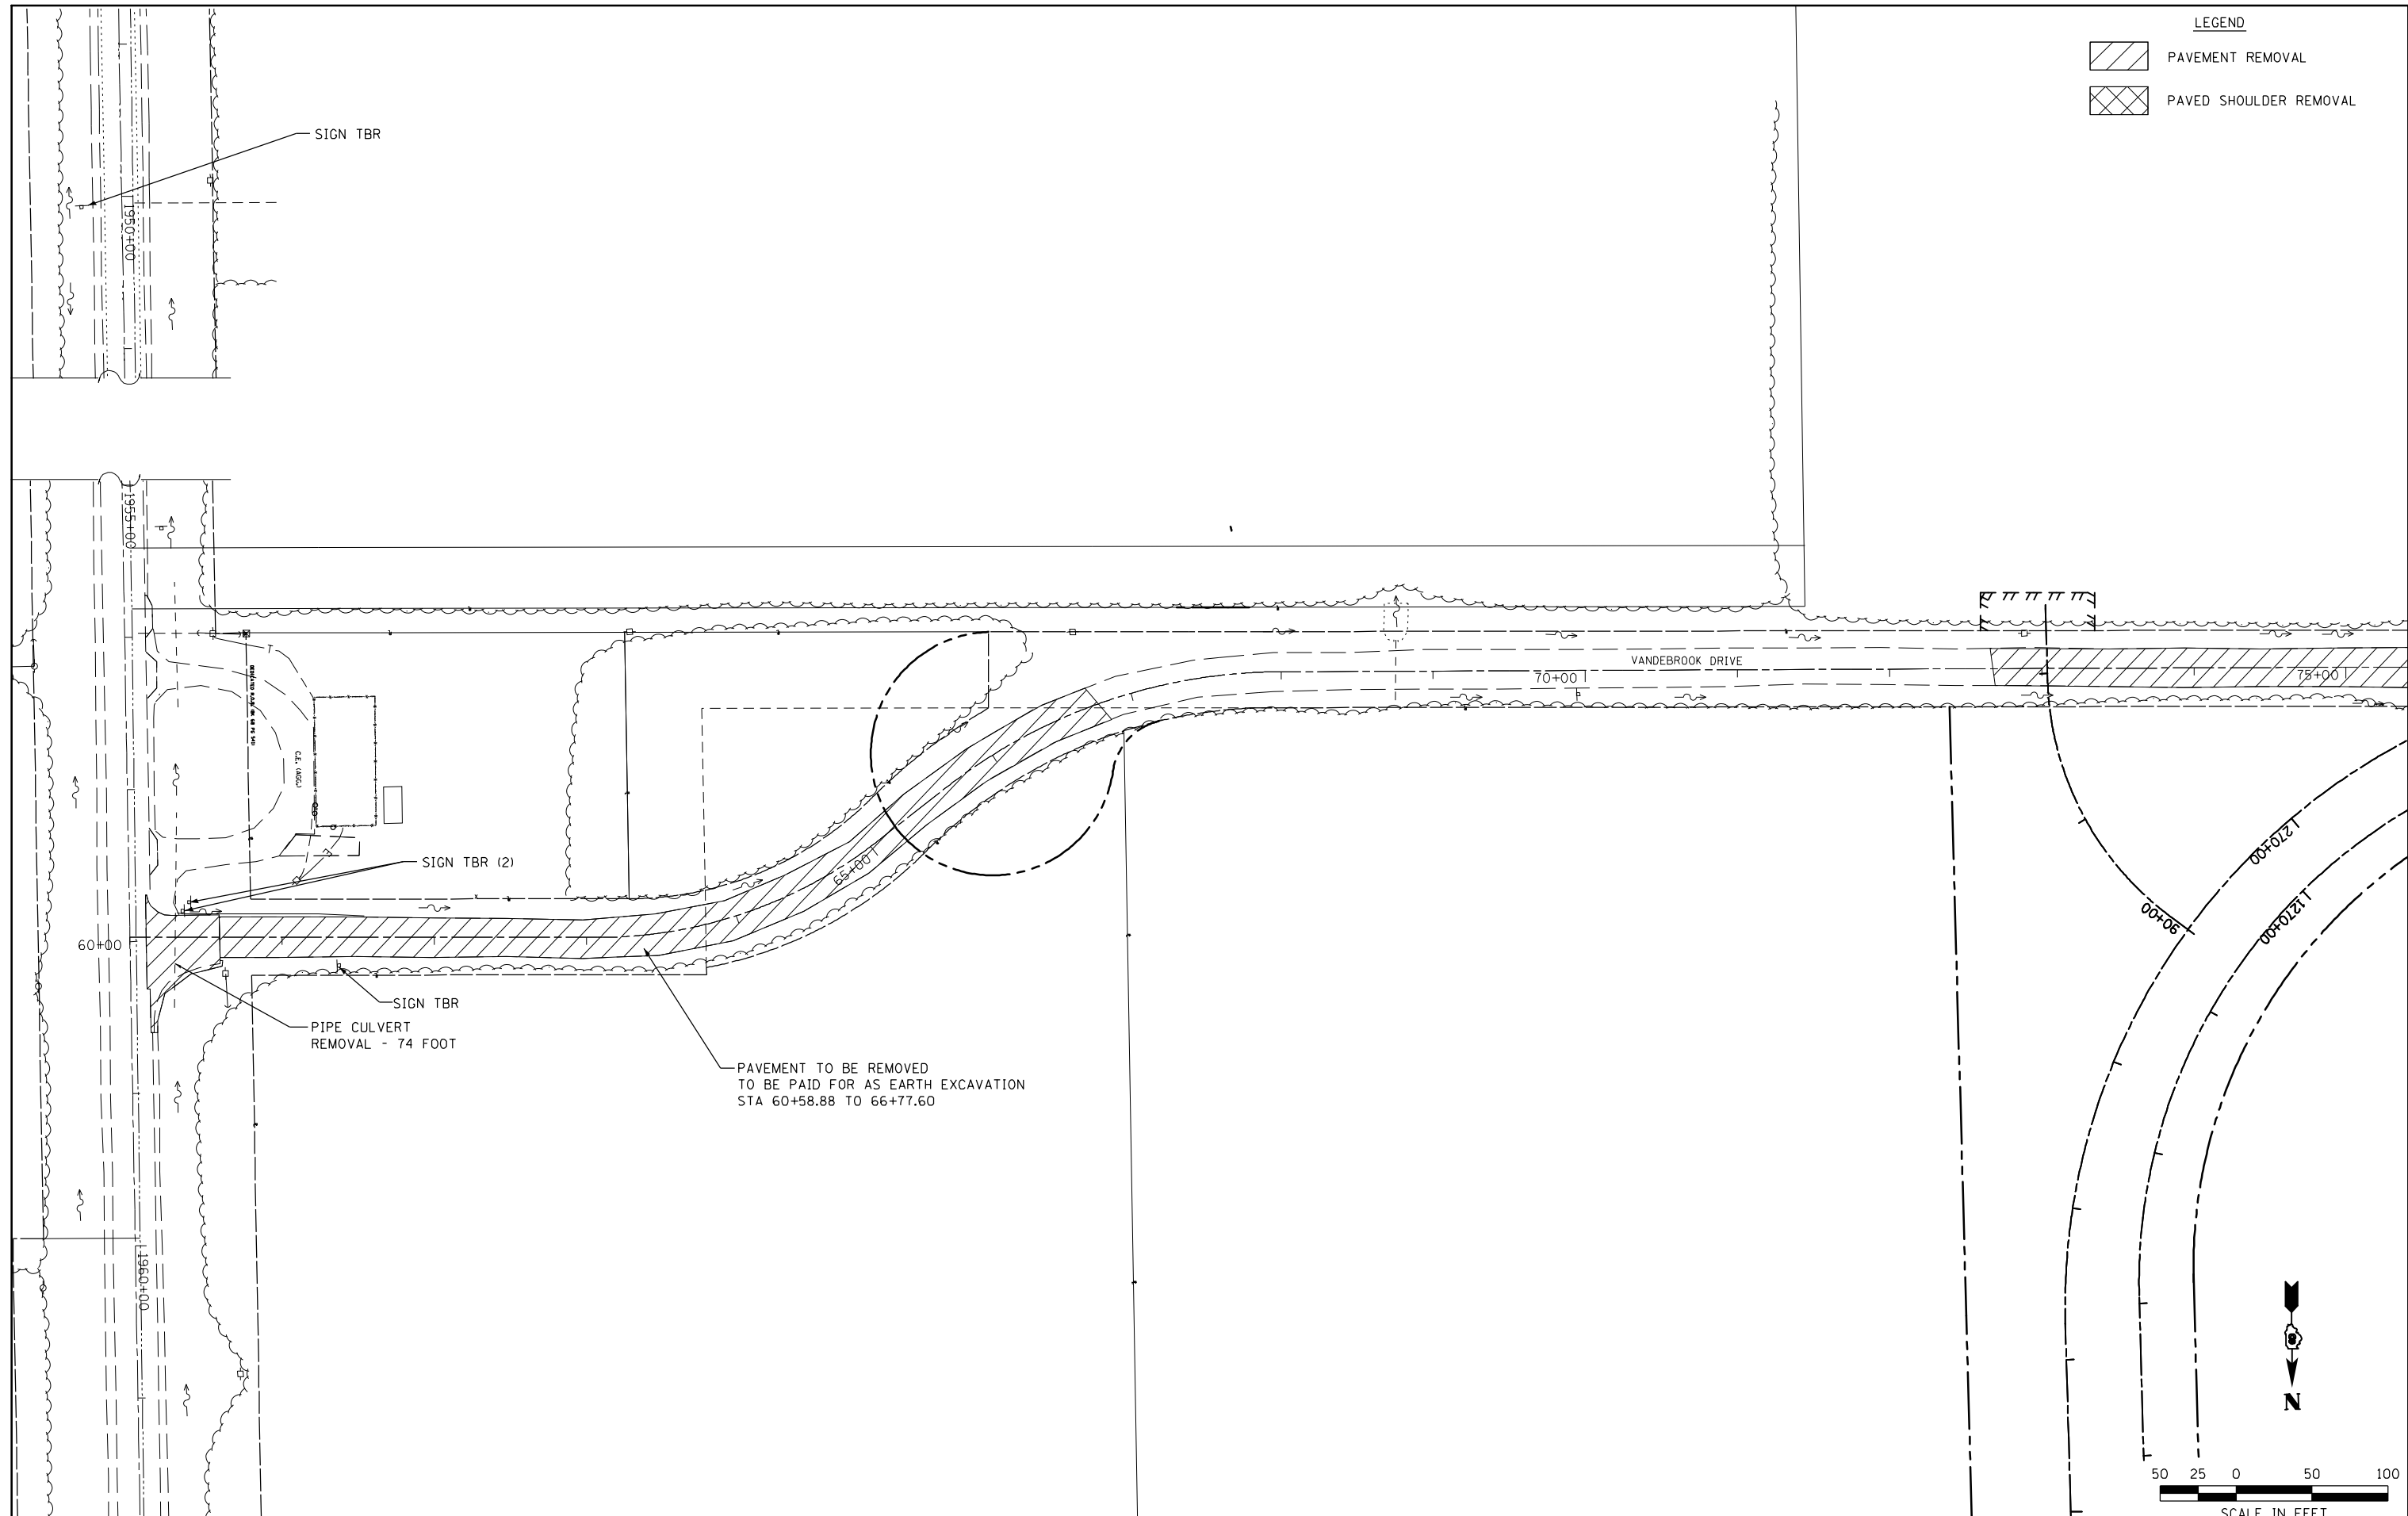


LEGEND

	PAVEMENT REMOVAL
	PAVED SHOULDER REMOVAL



FILE NAME = F:\Projects\IDOT PROJECTS\09-101-11.4\Drawings\CADD Sheets\Contract 1\68-0876F51-sht-07.dwg	USER NAME = Richard Heinke	DESIGNED - JAH	REVISED -
		DRAWN - RNH	REVISED -
	PLOT SCALE = 100.0000' / in.	CHECKED - TMM	REVISED -
	PLOT DATE = 10/2/2012	DATE -	REVISED -

**STATE OF ILLINOIS
DEPARTMENT OF TRANSPORTATION**


McDonough-Whillow, P.C.
PROFESSIONAL DESIGN NO. 184-002754

**REMOVAL PLAN
VANDEBROOK DR.**

SCALE: 1" = 50' SHEET NO. 7 OF 7 SHEETS STA. 60+00.00 TO STA.

F.A.U. RTE. 9324	SECTION 68-R-1	COUNTY MONROE	TOTAL SHEETS 192	SHEET NO. 84
CONTRACT NO. 76F51				
ILLINOIS FED. AID PROJECT				