


CABLE DIAGRAM LEGEND

- ELECTRIC CABLE IN CONDUIT
- EXISTING ELECTRIC CABLE IN CONDUIT
- S CABLE SPLICE (SEE GENERAL NOTES)
- 2/C INDICATES NUMBER OF CONDUCTORS IN CABLE
- CD CALL DELAY (SEE GENERAL NOTES)
- CCO CALL CARRY OVER (SEE GENERAL NOTES)
- EXISTING SERVICE INSTALLATION
- EXISTING ILLUMINATED SIGN
- #6 INDICATES AMERICAN WIRE GAUGE (AWG) SIZE 6 CONDUCTORS (SEE GENERAL NOTES)

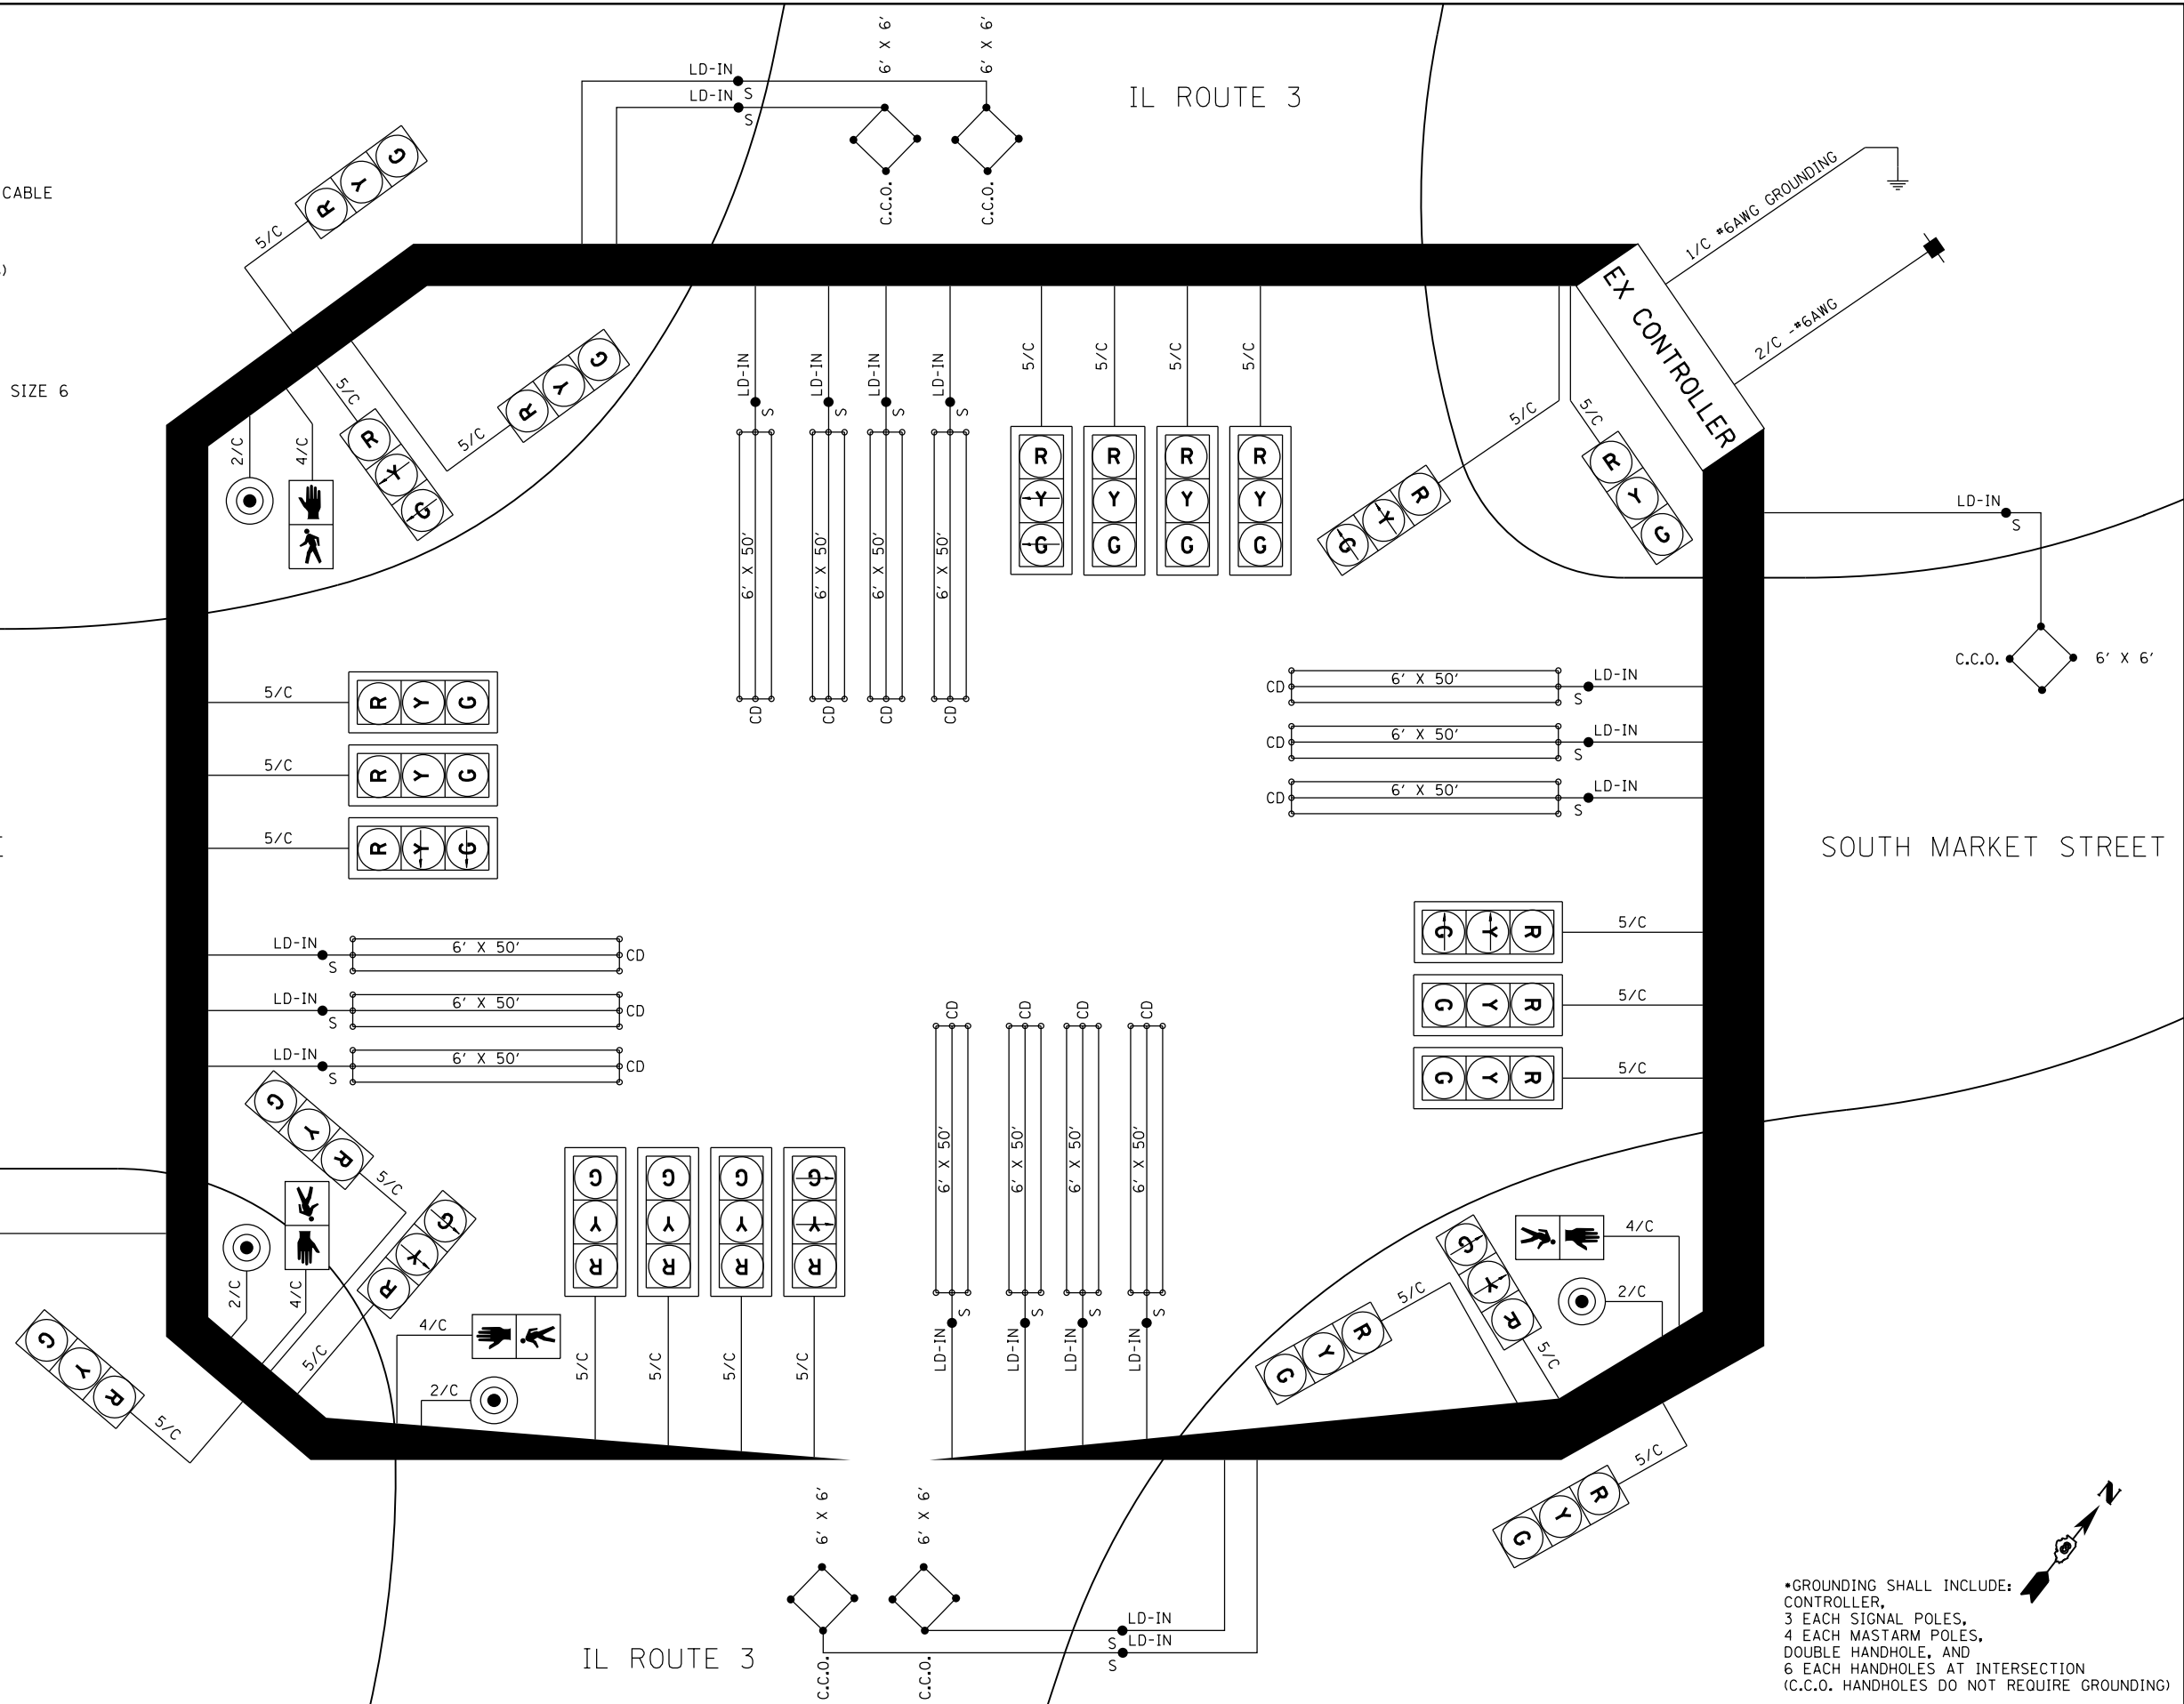

•GROUNDING SHALL INCLUDE:
 CONTROLLER,
 3 EACH SIGNAL POLES,
 4 EACH MASTARM POLES,
 DOUBLE HANDHOLE, AND
 6 EACH HANDHOLES AT INTERSECTION
 (C.C.O. HANDHOLES DO NOT REQUIRE GROUNDING)

LAST SAVED = 10/3/2012
 PEN TABLE = 10/24/12
 PLOT DRIVER = pdfnclayersbwtcf9

| | | | |
|--|----------------------------------|------------|-----------|
| FILE NAME = | USER NAME = jepettibone | DESIGNED - | REVISED - |
| 1:\1001100\Phase II - 76FS1\Cad\T\Plans\ | 95_0876F51-sht-ts-05.dgn | DRAWN - | REVISED - |
| | PLOT SCALE = 40.0000' / in. | CHECKED - | REVISED - |
| | PLOT DATE = 10/4/2012 5:11:19 PM | DATE - | REVISED - |

STATE OF ILLINOIS
DEPARTMENT OF TRANSPORTATION



TRAFFIC SIGNAL DETAILS
 RELOCATED VANDEBROOK DR / S MARKET ST & IL ROUTE 3

| F.A.U. RTE. | SECTION | COUNTY | TOTAL SHEETS | SHEET NO. |
|---------------------------|---------|--------|--------------|-----------|
| 9324 | 68-R-1 | MONROE | 192 | 98 |
| CONTRACT NO. 76F51 | | | | |
| ILLINOIS FED. AID PROJECT | | | | |

SCALE: 1" = 20' SHEET NO. 5 OF 6 SHEETS STA. TO STA.