


**LONGITUDINAL SECTION**

Note:  
For additional roadway details not shown, see Sheet 128 of 192.

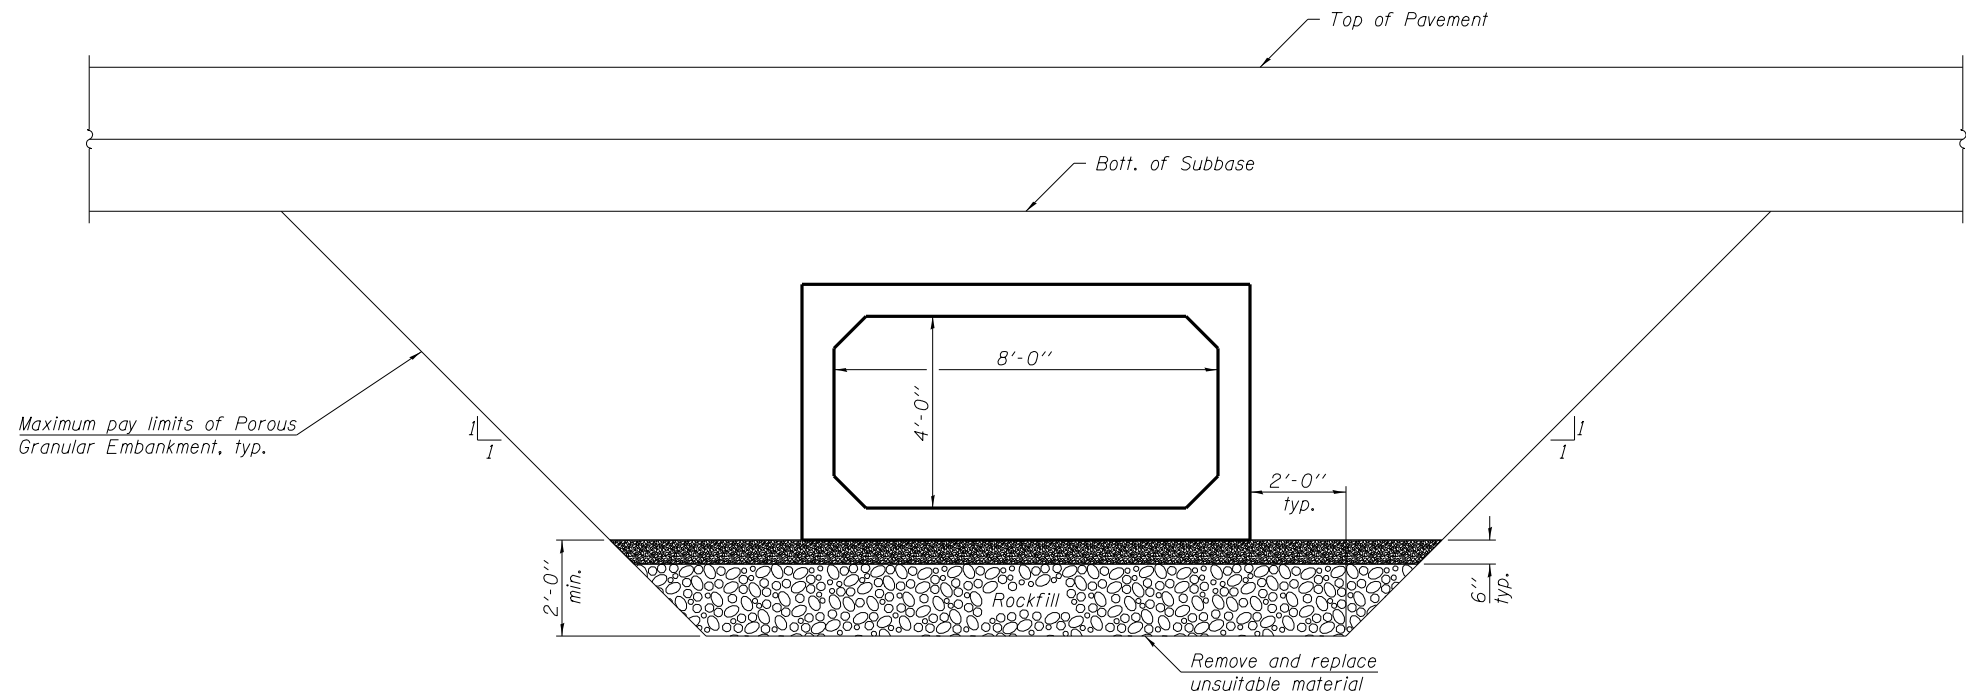

**TYPICAL SECTION**

Note:  
The Rockfill shall be capped with 6" of CA7 and satisfy the Standard Specifications unless otherwise indicated in the Special Provisions. The cost of the capping material shall be included in the pay item for "Rockfill".

LAST SAVED = 11/28/2012 10:00 AM  
PEN TABLE = #PENTBL#  
PLOT DRIVER = #PLTDIVS#

FILE NAME =	USER NAME = jepettibone	DESIGNED <i>K.A. Klues</i>	REVISED -
1:\1001100\Phase II - 76F51\Cad\S\Plans\0672428-76F51.dgn		DRAWN <i>K.A. Klues</i>	REVISED -
	PLOT SCALE = 0:2.0000 '1' / in.	CHECKED <i>E.M. Lagemann</i>	REVISED -
	PLOT DATE = 10/4/2012 3:12:02 PM	DATE -	REVISED -

**STATE OF ILLINOIS  
DEPARTMENT OF TRANSPORTATION**

**HORNER &  
SHIRIN, INC.  
ENGINEERS**

**LONGITUDINAL & TYPICAL SECTION**  
S.N. 067-2428

F.A.U. RTE.	SECTION	COUNTY	TOTAL SHEETS	SHEET NO.
9324	68-R-1	MONROE	192	100
CONTRACT NO. 76F51				
ILLINOIS FED. AID PROJECT				

SCALE: SHEET NO. 1 OF 3 SHEETS STA. 288+40.76 TO STA. 288+82.45