



IL 3 SUPERELEVATION DETAIL

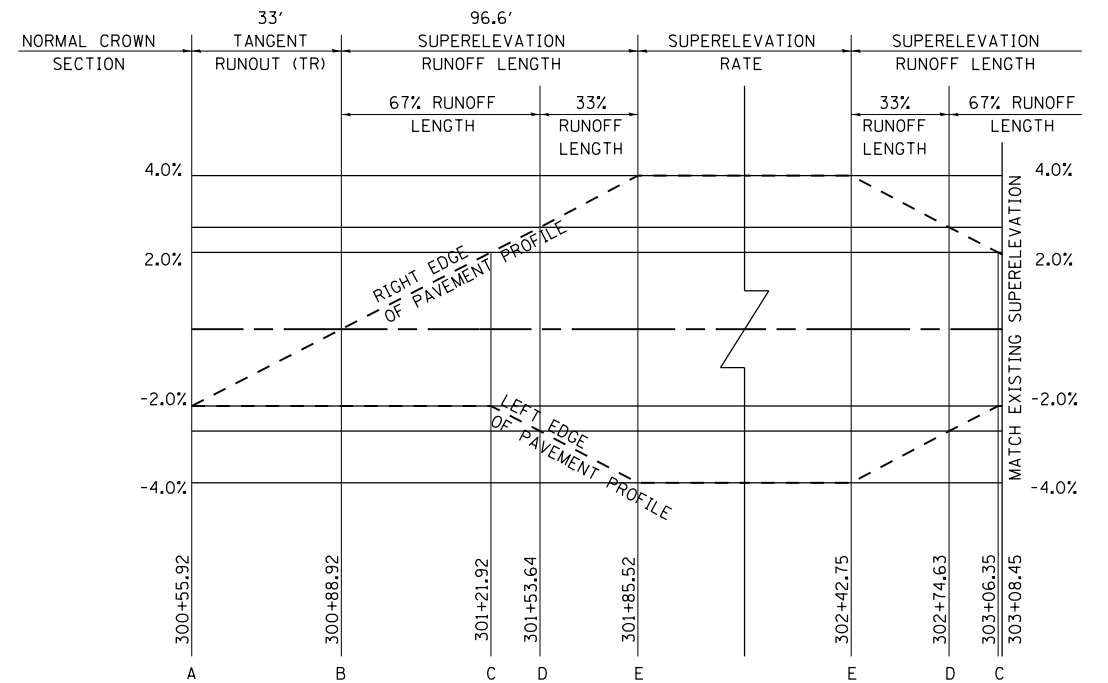

SOUTH MARKET STREET DETAIL

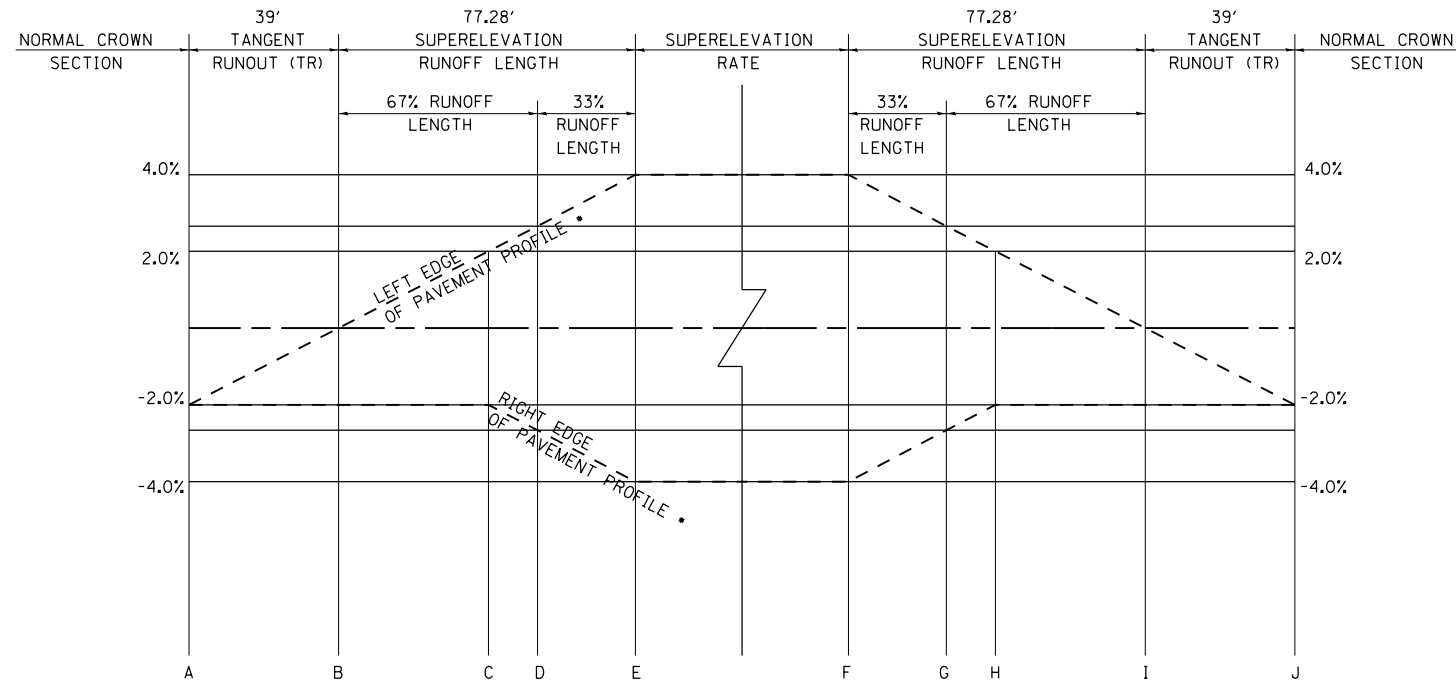

• CURVE 2 PROFILE EDGES ARE REVERSED FOR RIGHT HAND CURVE

RELOCATED VANDEBROOK DRIVE SUPERELEVATION DETAIL

RELOCATED VANDEBROOK DRIVE CURVE STATIONING

| POINT | CURVE 1   | CURVE 2   | CURVE 3   |
|-------|-----------|-----------|-----------|
| A     | 266+14.32 | 285+31.47 | 294+17.75 |
| B     | 266+53.32 | 285+70.47 | 294+56.75 |
| C     | 266+92.32 | 286+09.47 | 294+95.75 |
| D     | 267+05.10 | 286+22.25 | 295+08.53 |
| E     | 267+30.60 | 286+47.75 | 295+34.03 |
| F     | 273+50.95 | 292+56.48 | 297+62.12 |
| G     | 273+76.45 | 292+81.98 | 297+87.62 |
| H     | 273+89.23 | 292+94.76 | 298+00.40 |
| I     | 274+28.23 | 293+33.76 | 298+39.40 |
| J     | 274+67.23 | 293+72.76 | 298+78.40 |

LAST SAVED = 10/4/2012  
 PEN TABLE = 100, 144, 144  
 PLOT DRIVER = pdfplotlayers.pltcf9

|  |                                  |            |           |
|--|----------------------------------|------------|-----------|
| FILE NAME = I:\1001100\Phase II - 76FSI\Cad\T\Plans\99_0876F51-sht-details.dgn | USER NAME = jepettibone          | DESIGNED - | REVISED - |
| PLOT SCALE = 100.0000' / 1"  | PLOT DATE = 10/4/2012 5:11:32 PM | DRAWN -    | REVISED - |
|  |                                  | CHECKED -  | REVISED - |
|  |                                  | DATE -     | REVISED - |

STATE OF ILLINOIS  
 DEPARTMENT OF TRANSPORTATION



MISCELLANEOUS DETAILS  
 SUPERELEVATION DETAILS

SCALE: NONE SHEET NO. 4 OF 7 SHEETS STA. TO STA.

|                           |                |               |                  |               |
|---------------------------|----------------|---------------|------------------|---------------|
| F.A.U. RTE. 9324          | SECTION 68-R-1 | COUNTY MONROE | TOTAL SHEETS 192 | SHEET NO. 106 |
| CONTRACT NO. 76F51        |                |               |                  |               |
| ILLINOIS FED. AID PROJECT |                |               |                  |               |