




**FLOWLINE SECTION A-A**

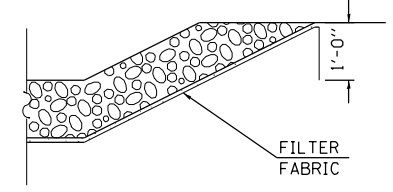

**SECTION B-B**

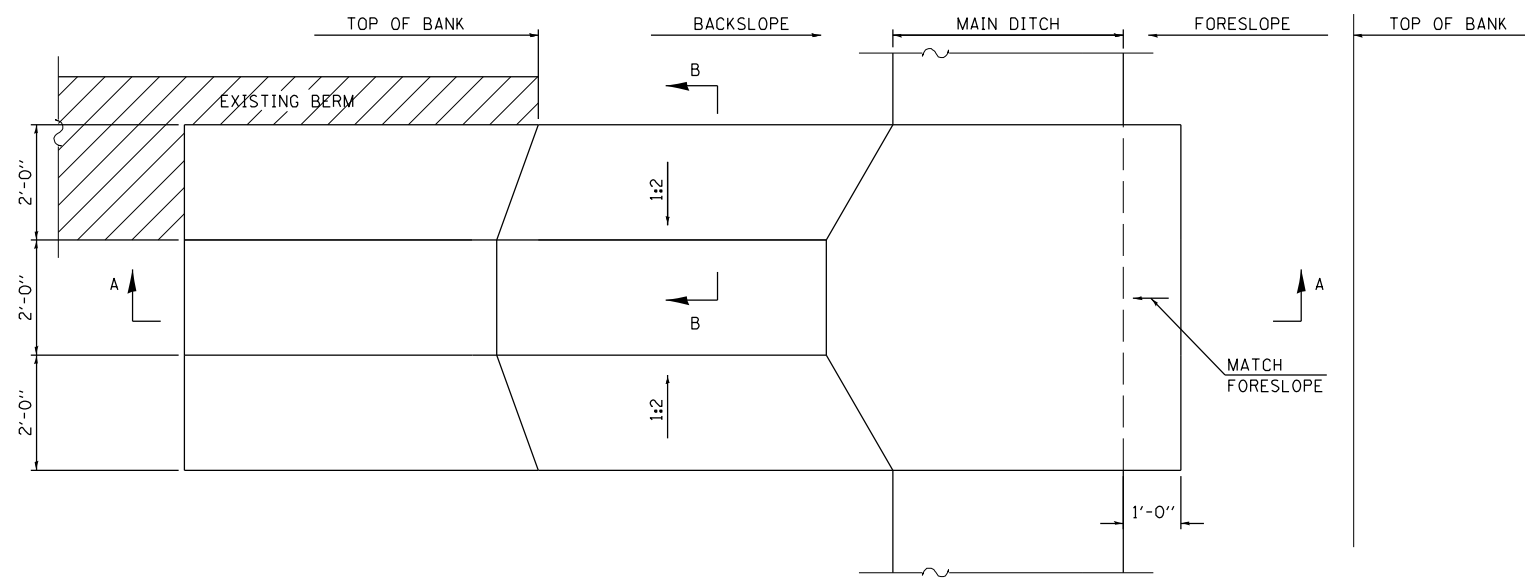

**TOP VIEW**

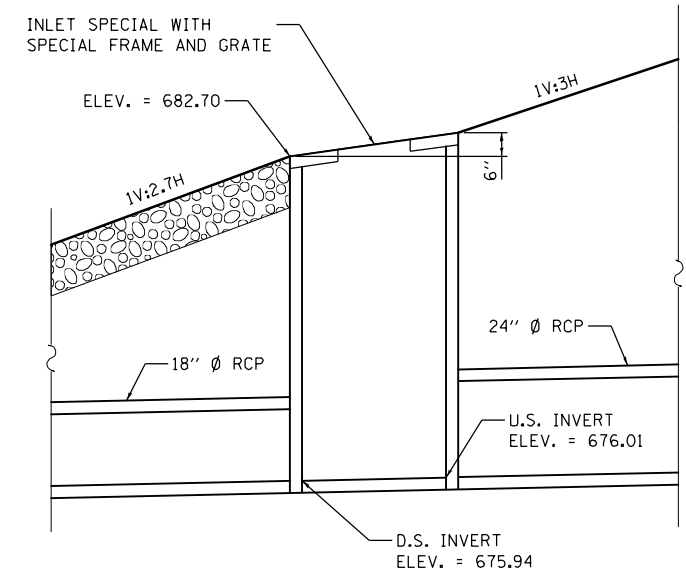

**SPECIAL OUTLET DETAIL**

FILE NAME = AGGREGATE DITCH.dgn	USER NAME = JLM	DESIGNED - KCM	REVISED -
		DRAWN - JLM	REVISED -
		CHECKED - TMM	REVISED -
		DATE -	REVISED -

**STATE OF ILLINOIS  
DEPARTMENT OF TRANSPORTATION**

McDonough-Whillow, P.C.  
PROFESSIONAL DESIGN NO. 184-002754  
SCALE: NONE

**MISCELLANEOUS DETAILS**  
AGGREGATE CHUTE  
ILLINOIS ROUTE 3 - STA 1991+35, 1992+90, & 1994+40  
SHEET NO. 5 OF 7 SHEETS

F.A.U. RTE. 9324	SECTION 68-R-1	COUNTY MONROE	TOTAL SHEETS 192	SHEET NO. 107
CONTRACT NO. 76F51				
FED. ROAD DIST. NO. ILLINOIS FED. AID PROJECT				