


DATE	
BY	
SURVEYED	
PLOTTED	
TEMPLATE	
NOTE BOOK	
AREAS CHECKED	
AREAS CHECKED	

DATE	
BY	
SURVEYED	
PLOTTED	
TEMPLATE	
NOTE BOOK	
AREAS CHECKED	
AREAS CHECKED	

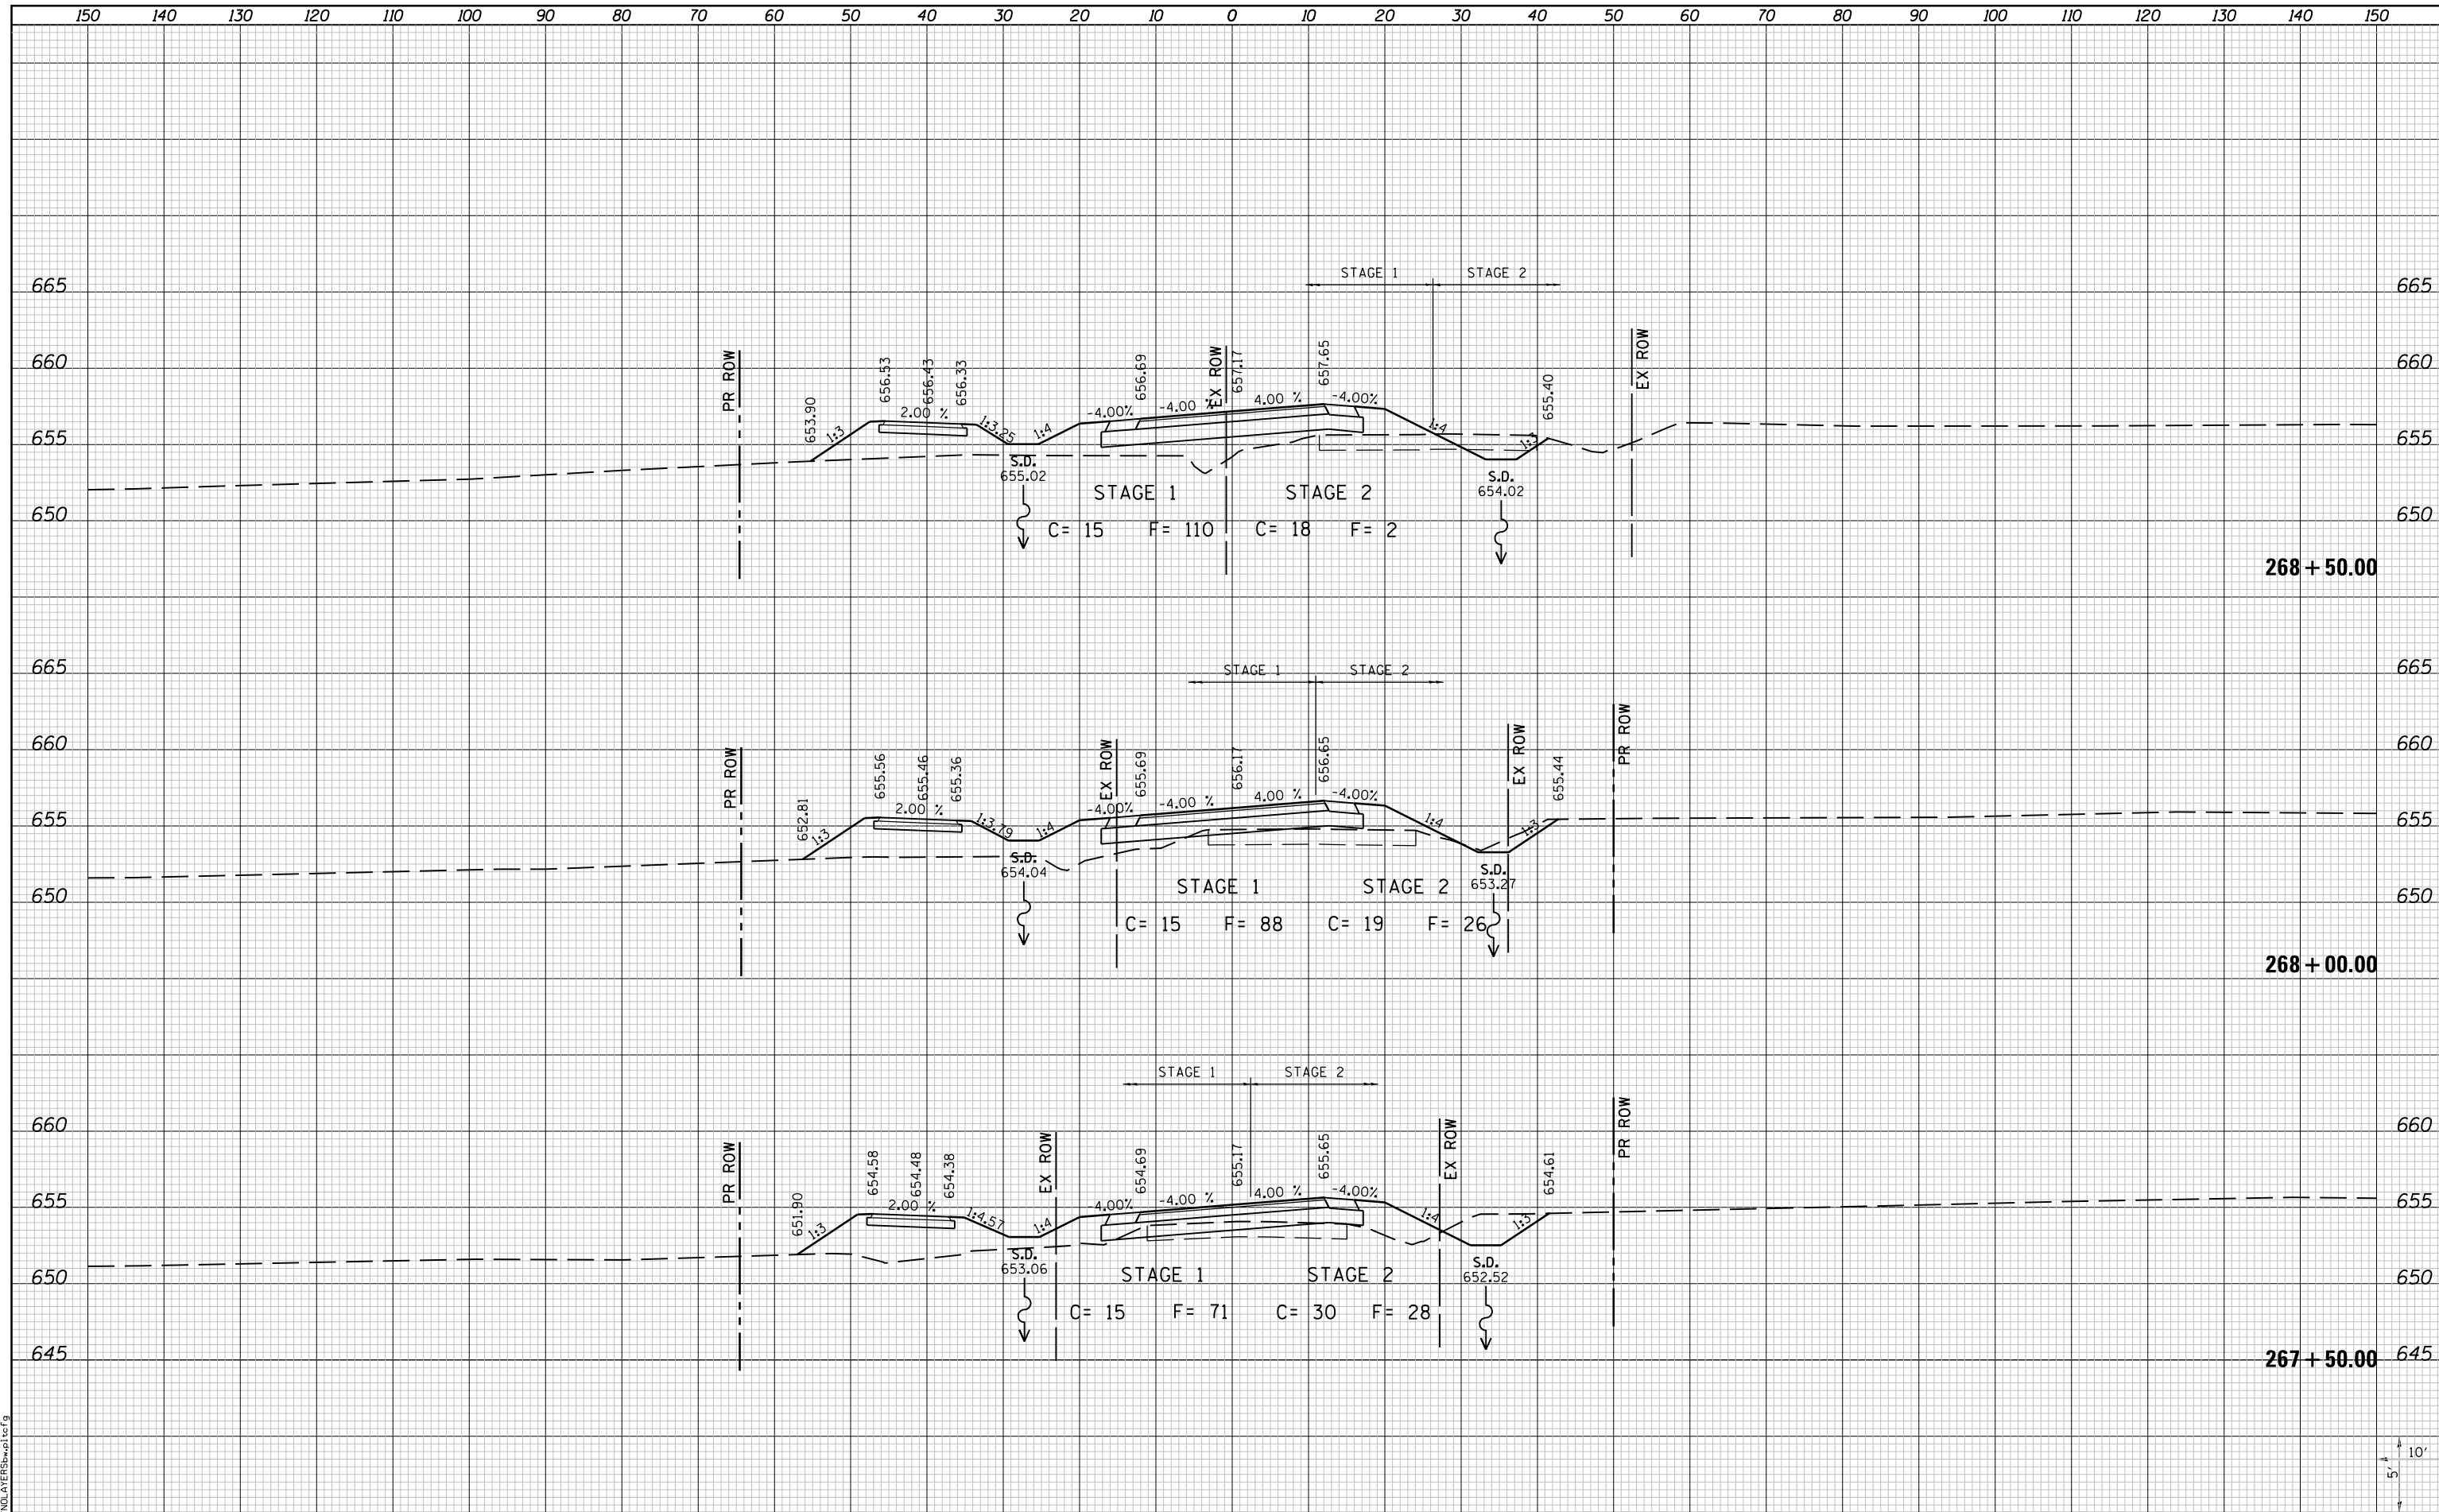

LAST SAVED = 10/3/2012
 PEN TABLE = VBI-Half.tbl
 PLOT DRIVER = PdfPlotterSpwtbf9

FILE NAME = I:\10011001\Phase II - 76F51\Cad\T\Plans\100.0876F51-shr-Relocated.Vandebrook-Dr-xssht.dgn	USER NAME = jepettibone	DESIGNED -	REVISIED -	STATE OF ILLINOIS DEPARTMENT OF TRANSPORTATION		CROSS SECTIONS RELOCATED VANDEBROOK DRIVE		F.A.U. RTÉ.	SECTION	COUNTY	TOTAL SHEETS	SHEET NO.
PLOT SCALE = 20.0000' / in.	CHECKED -	REVISIED -	9324					68-R-1	MONROE	192	112	
PLOT DATE = 10/4/2012 5:11:38 PM	DATE -	REVISIED -	CONTRACT NO. 76F51									
SCALE: 10H:5V								SHEET NO. 3 OF 31 SHEETS		STA. 267+50.00 TO STA. 268+50.00		

ILLINOIS FED. AID PROJECT