


DATE	
BY	
ORIGINAL SURVEY	
SURVEYED	
PLOTTED	
TEMPLATE	
AREAS	
CHECKED	
NO.	

DATE	
BY	
ORIGINAL SURVEY	
SURVEYED	
PLOTTED	
TEMPLATE	
AREAS	
CHECKED	
NO.	

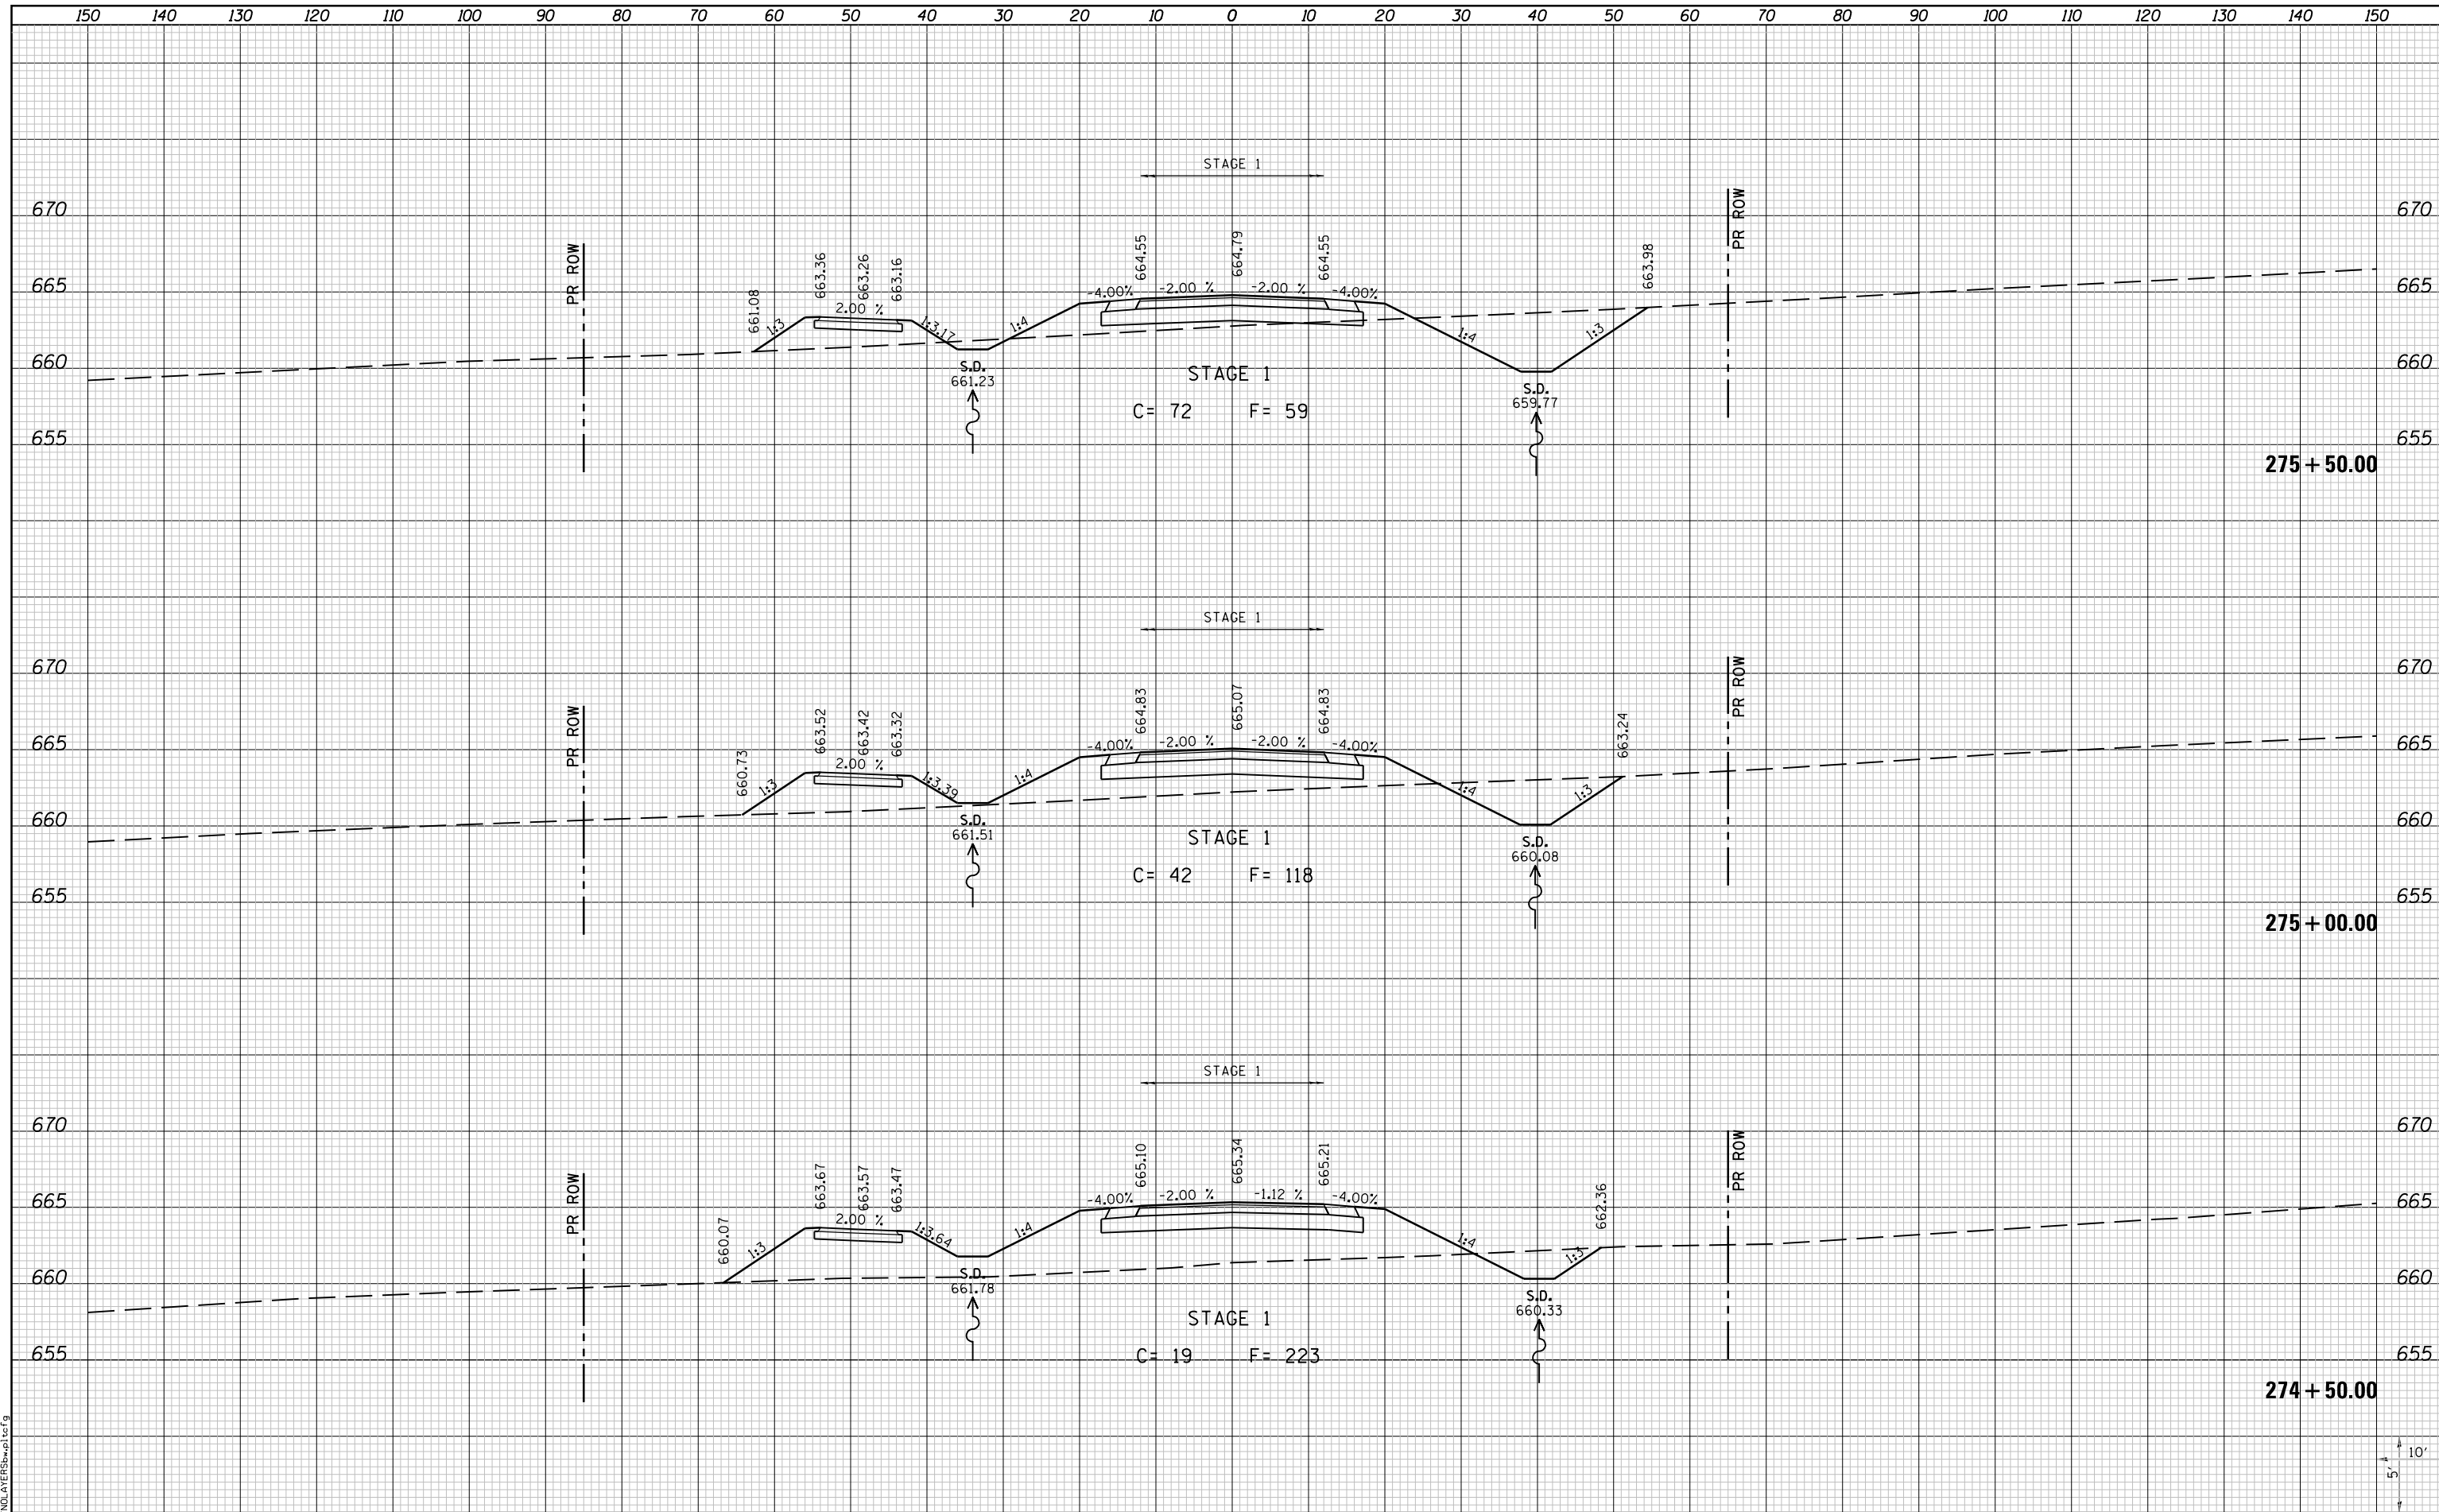

LAST SAVED = 10/3/2012
 PEN TABLE = 161-hat.tbl
 PLOT DRIVER = PdfPlotterSpwtbf9

FILE NAME = I:\10011001\Phase II - 76F51\Cad\T\Plans\100_0876F51-shr-Relocated.Vandebrook-Dr-xssht.dgn	USER NAME = jepettibone	DESIGNED -	REVISED -	STATE OF ILLINOIS DEPARTMENT OF TRANSPORTATION		CROSS SECTIONS RELOCATED VANDEBROOK DRIVE		F.A.U. R.T.E. = 9324	SECTION = 68-R-1	COUNTY = MONROE	TOTAL SHEETS = 192	SHEET NO. = 117
PLOT SCALE = 20.0000' / in.	CHECKED -	REVISED -	CONTRACT NO. = 76F51									
PLOT DATE = 10/4/2012 5:11:43 PM	DATE -	REVISED -	SCALE: 10H:5V					SHEET NO. 8 OF 31 SHEETS	STA. 274+50.00 TO STA. 275+50.00	ILLINOIS FED. AID PROJECT		