


DATE	
BY	
SURVEYED	
PLOTTED	
TEMPLATE	
AREAS	
CHECKED	
NO.	

DATE	
BY	
SURVEYED	
PLOTTED	
TEMPLATE	
AREAS	
CHECKED	
NO.	

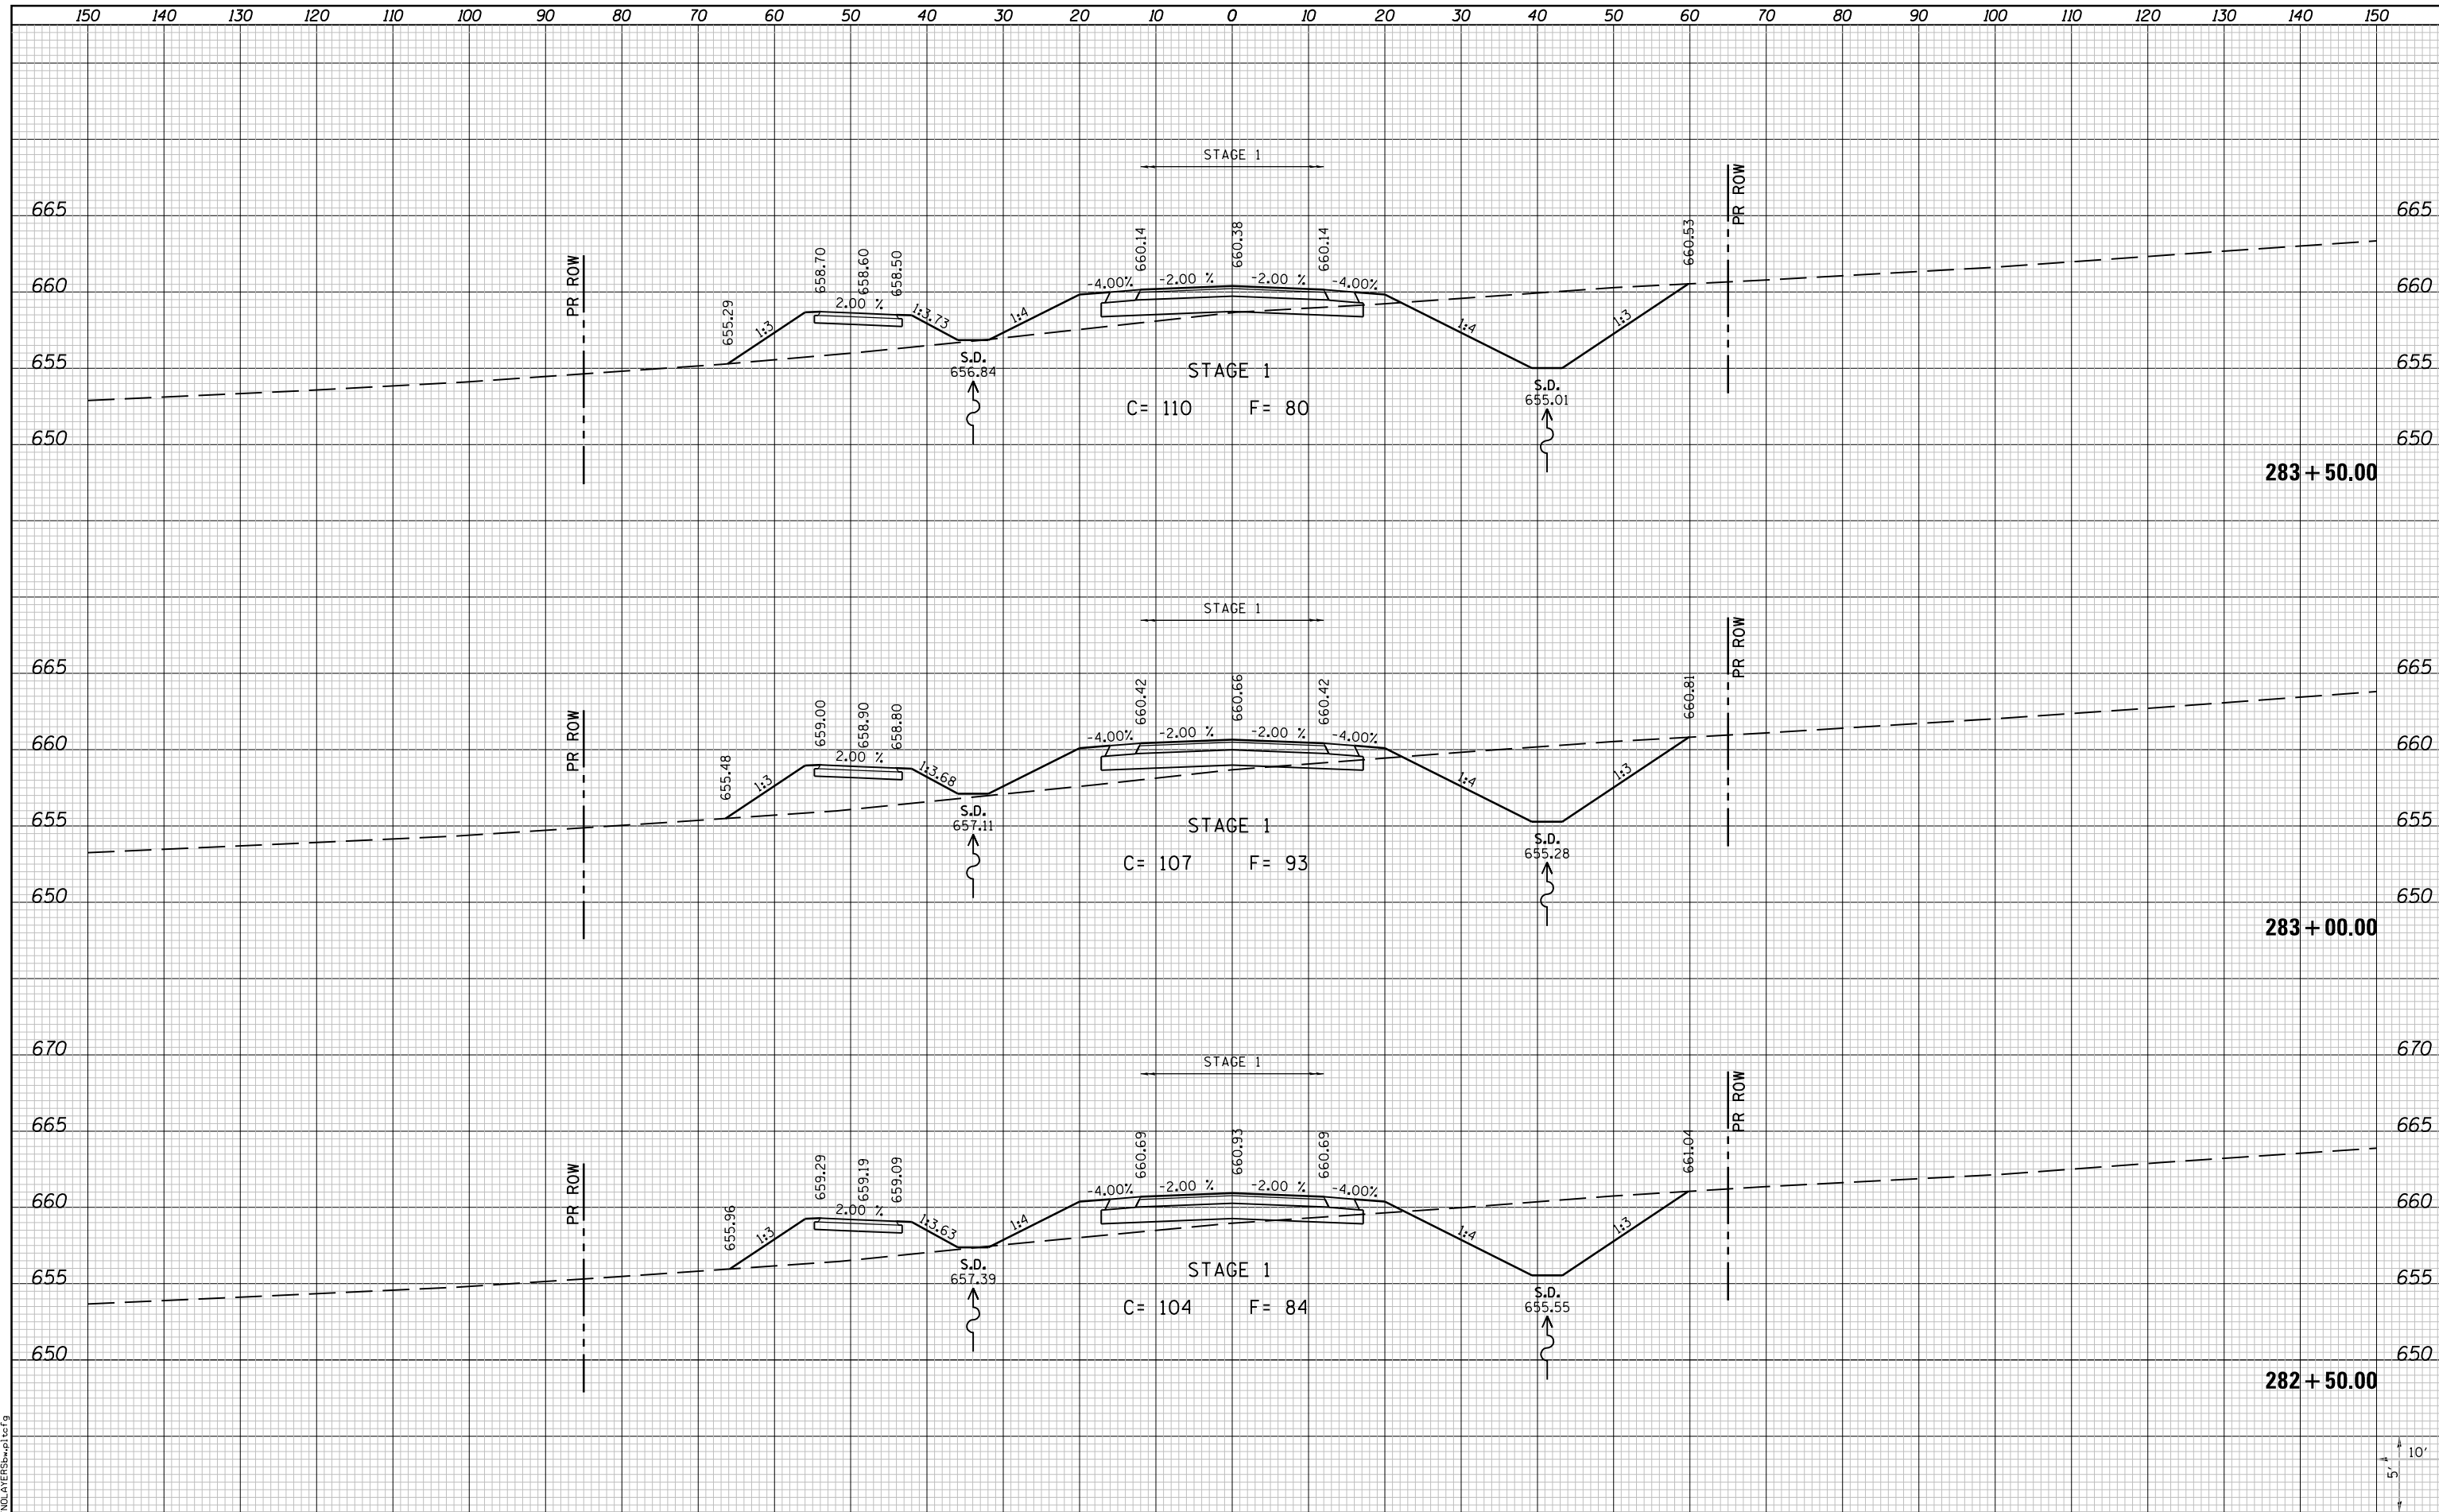

LAST SAVED = 10/3/2012
 PEN TABLE = 101-hat.tbl
 PLOT DRIVER = pdmplotter32.plt

FILE NAME =	I:\10011001\Phase II - 76F51\Cad\T\Plans\100_0876F51-shr-Relocated.Vandebrook-Dr-rs.sht.dgn
USER NAME =	jepettibone
DESIGNED -	REVISIED -
DRAWN -	REVISIED -
CHECKED -	REVISIED -
DATE -	REVISIED -
PLOT SCALE =	20.0000' / in.
PLOT DATE =	10/4/2012 5:11:49 PM

**STATE OF ILLINOIS
DEPARTMENT OF TRANSPORTATION**



CROSS SECTIONS
 RELOCATED VANDEBROOK DRIVE

SCALE: 10H:5V SHEET NO. 15 OF 31 SHEETS STA. 282+50.00 TO STA. 283+50.00

F.A.U. RTE.	SECTION	COUNTY	TOTAL SHEETS	SHEET NO.
9324	68-R-1	MONROE	192	124
CONTRACT NO. 76F51			ILLINOIS FED. AID PROJECT	