


DATE	
BY	
SURVEYED	
PLOTTED	
TEMPLATE	
AREAS	
CHECKED	
NO.	

DATE	
BY	
SURVEYED	
PLOTTED	
TEMPLATE	
AREAS	
CHECKED	
NO.	

LAST SAVED = 10/3/2012
 PEN TABLE = 181-Half.tbl
 PLOT DRIVER = PdfPlotterSpwtbf9

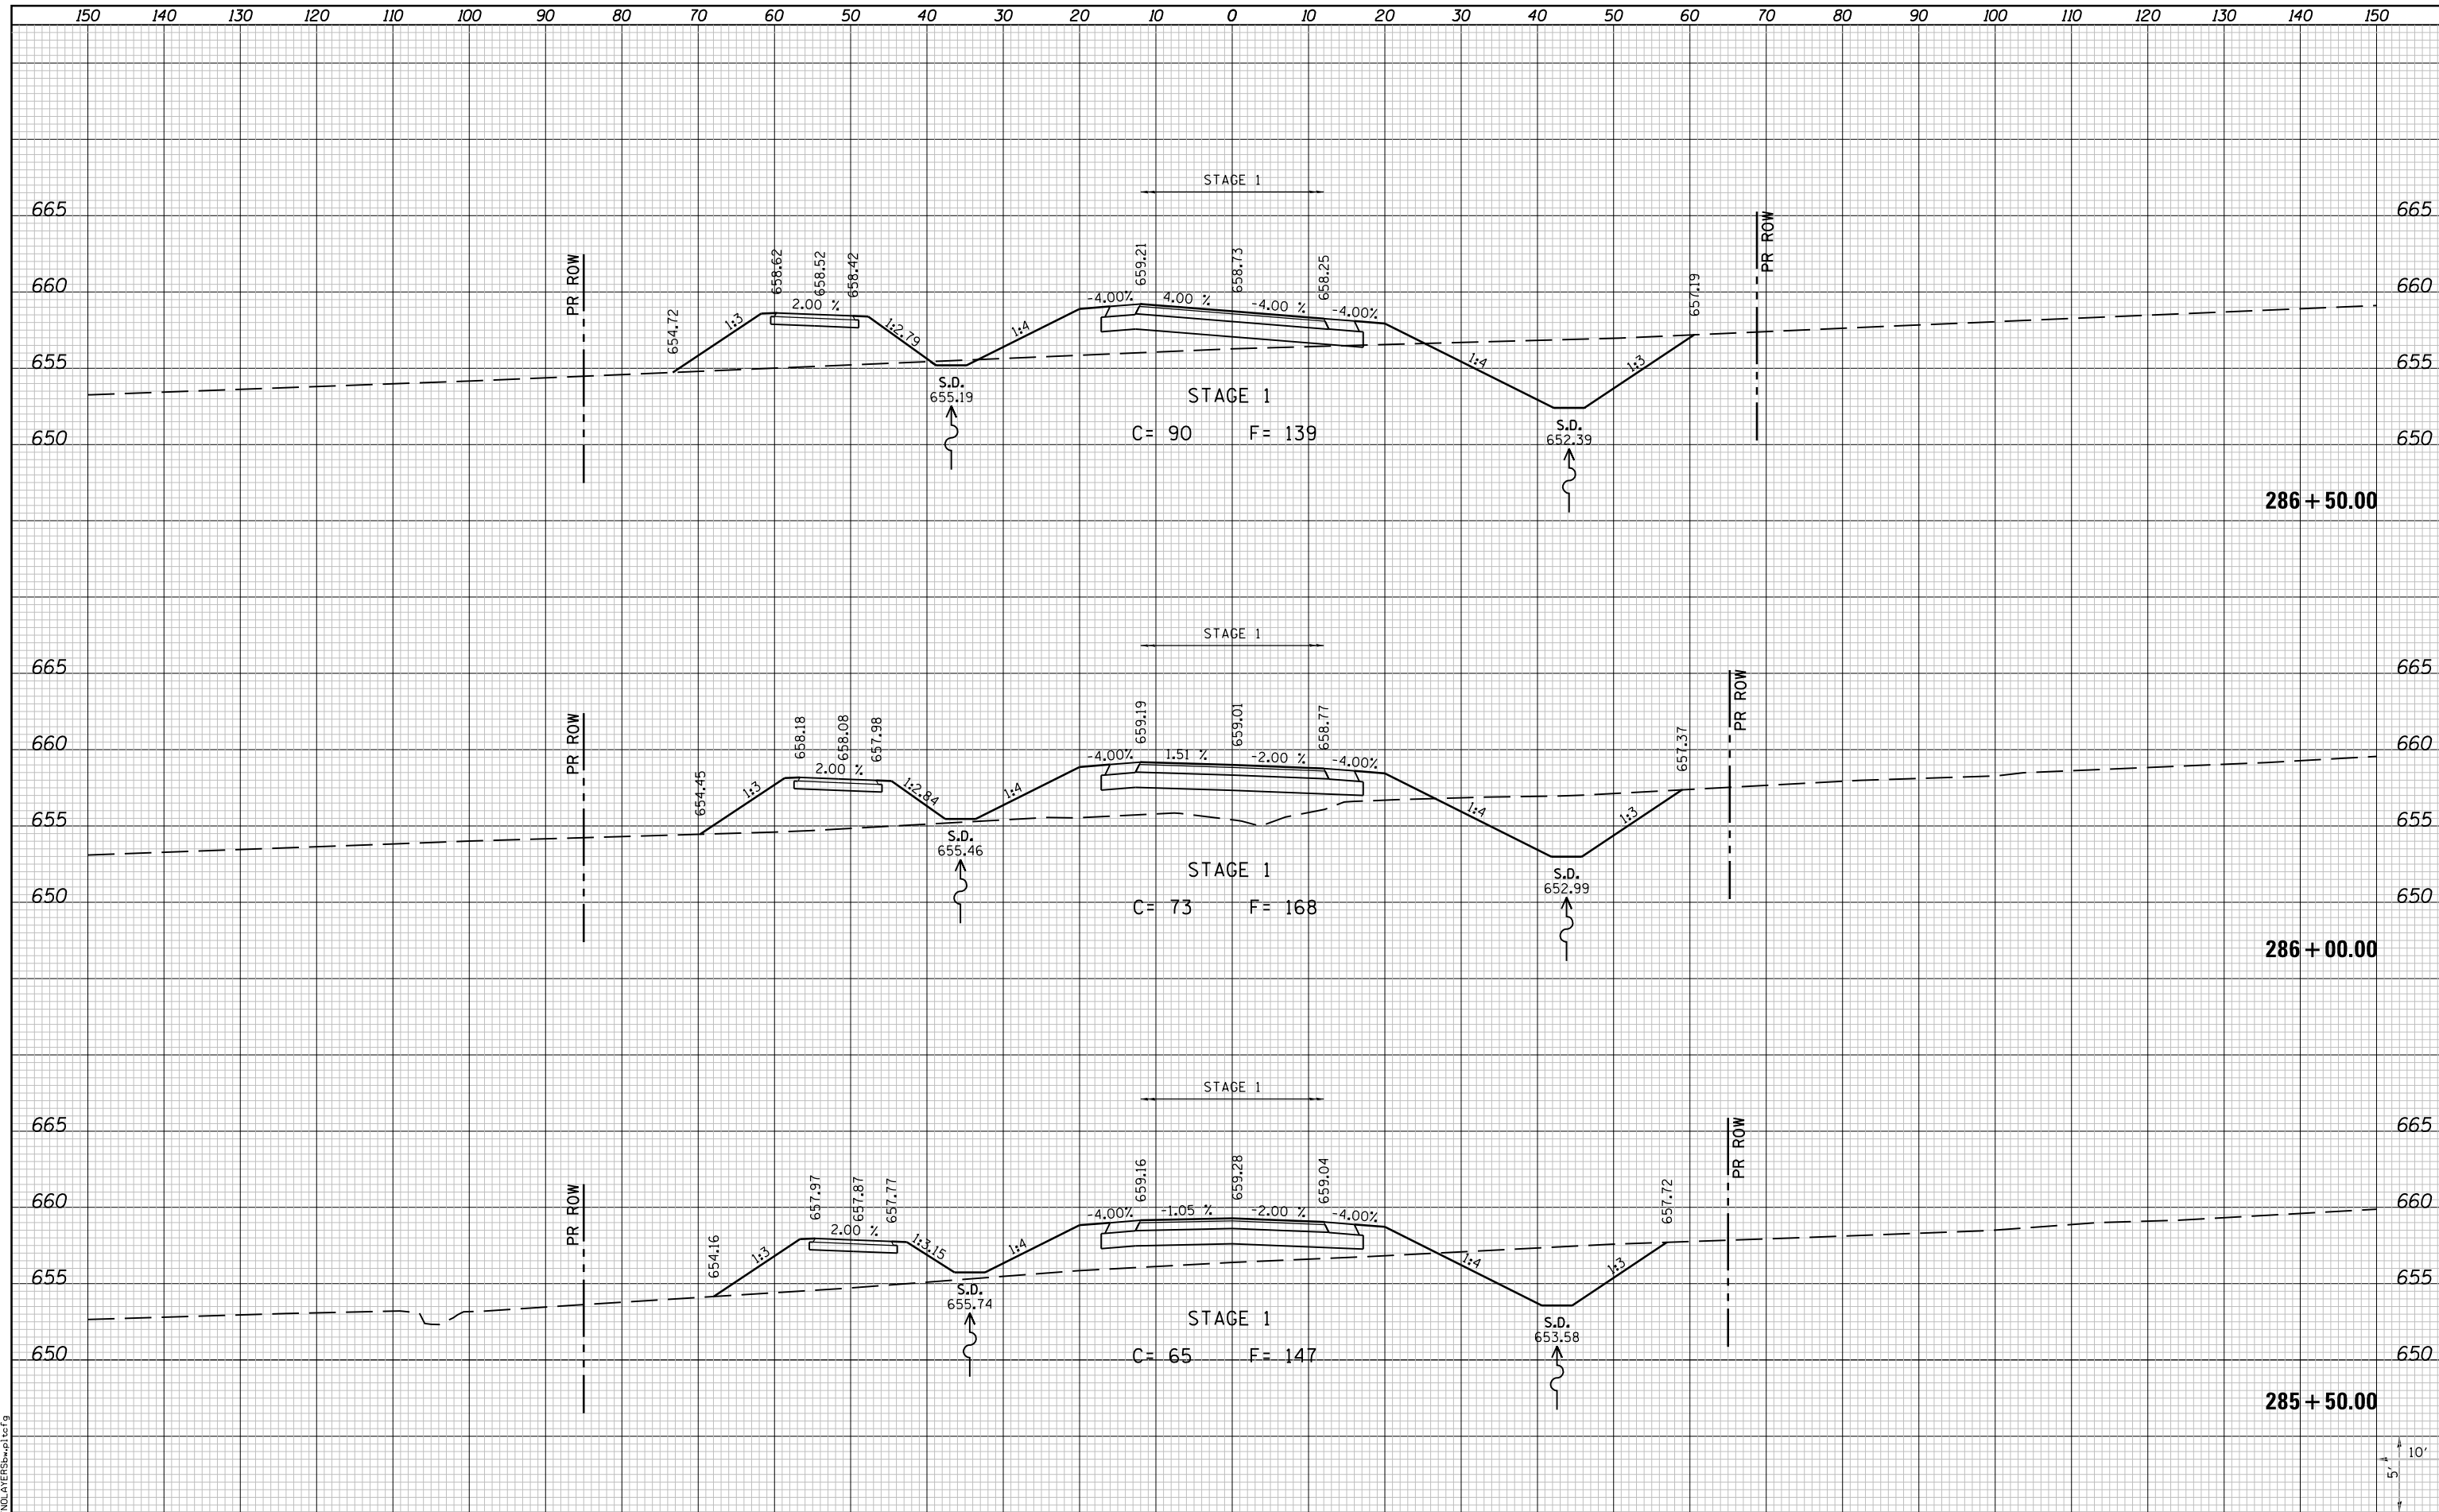

FILE NAME = I:\10011001\Phase II - 76F51\Cad\T\Plans\100_0876F51-sht-Relocated_Vandebrook_Dr-xssht.dgn
 USER NAME = jepettibone
 PLOT SCALE = 20.0000' / in.
 PLOT DATE = 10/4/2012 5:11:51 PM

DESIGNED	-	REVISED	-
DRAWN	-	REVISED	-
CHECKED	-	REVISED	-
DATE	-	REVISED	-

**STATE OF ILLINOIS
 DEPARTMENT OF TRANSPORTATION**



CROSS SECTIONS
 RELOCATED VANDEBROOK DRIVE
 SCALE: 10H:5V
 SHEET NO. 17 OF 31 SHEETS
 STA. 285+50.00 TO STA. 286+50.00

F.A.U. RTE.	SECTION	COUNTY	TOTAL SHEETS	SHEET NO.
9324	68-R-1	MONROE	192	126
CONTRACT NO. 76F51				
ILLINOIS FED. AID PROJECT				