


DATE	
BY	
FINAL SURVEY	
SURVEYED	
PLOTTED	
TEMPLATE	
NOTE BOOK	
AREAS CHECKED	
NO.	

DATE	
BY	
ORIGINAL SURVEY	
SURVEYED	
PLOTTED	
TEMPLATE	
NOTE BOOK	
AREAS CHECKED	
NO.	

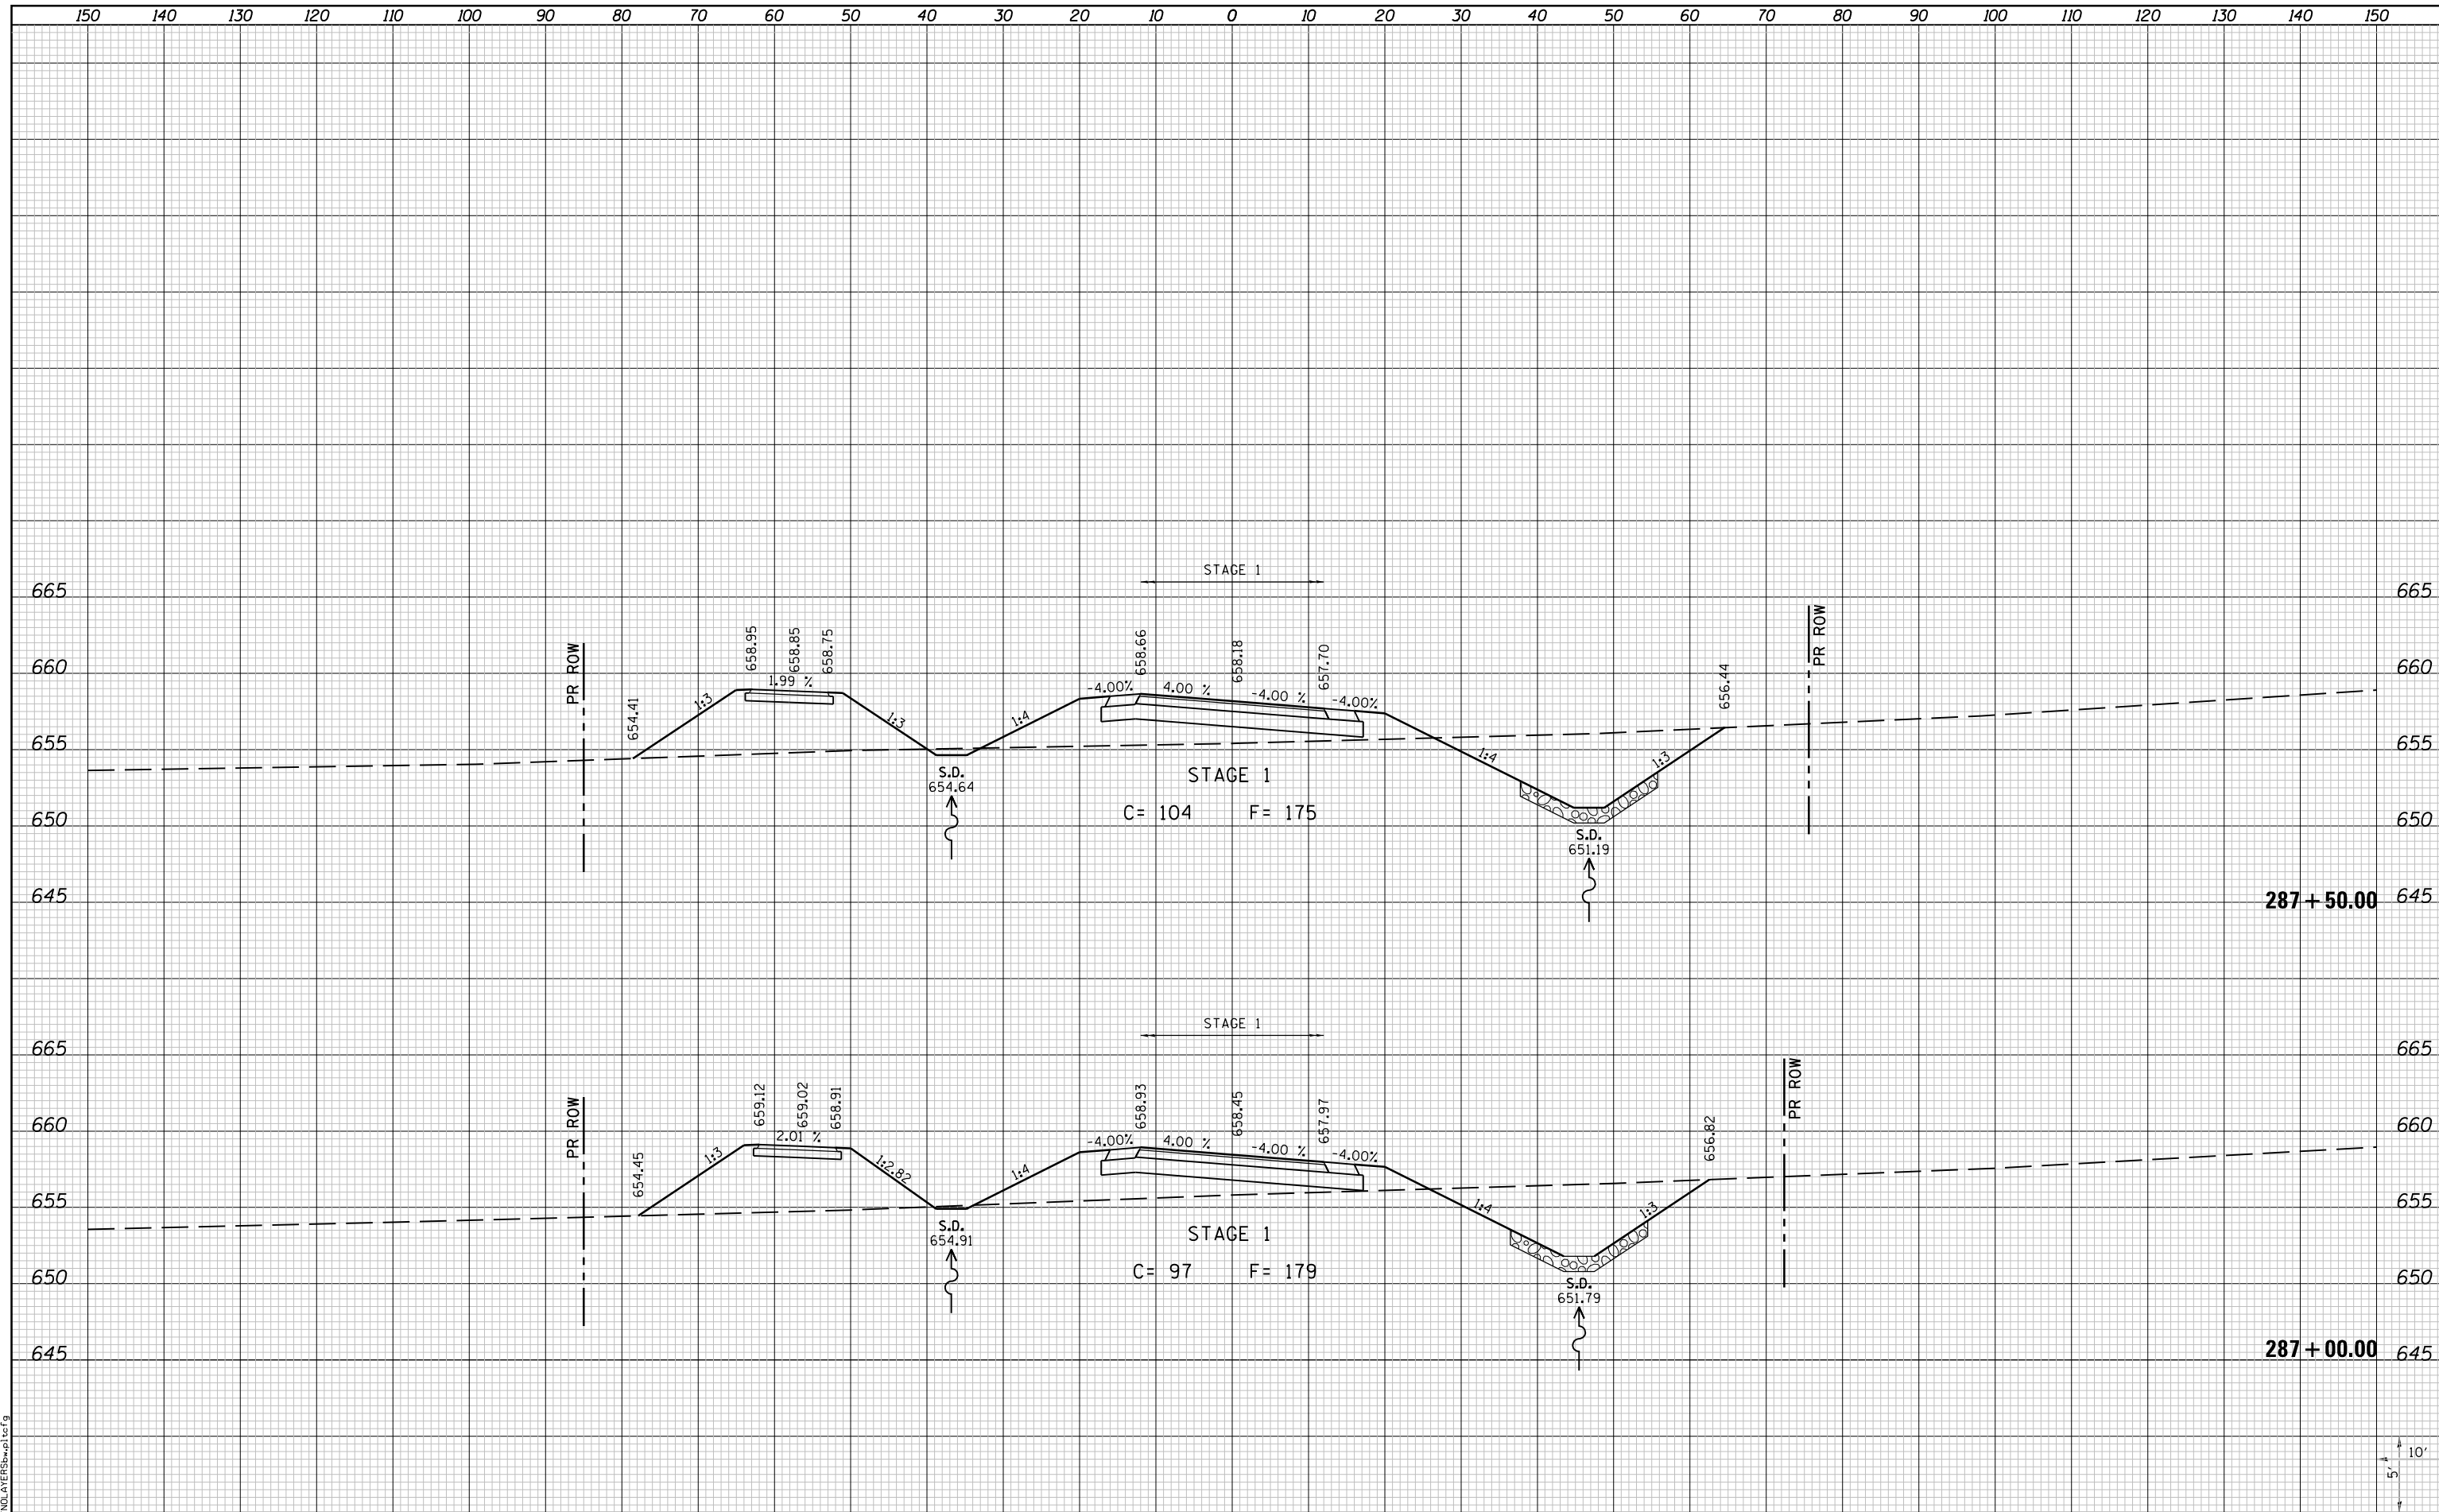

LAST SAVED = 10/3/2012  
 PEN TABLE = VBI-Hat.rtd  
 PLOT DRIVER = PdfPlotterSpwtbf9

FILE NAME = I:\10011001\Phase II - 76F51\Cad\T\Plans\100.0876F51-sht-Relocated.Vandebrook-Dr-xssht.dgn	USER NAME = jepettibone	DESIGNED -	REVISED -	<b>STATE OF ILLINOIS</b> <b>DEPARTMENT OF TRANSPORTATION</b>		<b>CROSS SECTIONS</b> RELOCATED VANDEBROOK DRIVE		F.A.U. R.T.E. = 9324	SECTION = 68-R-1	COUNTY = MONROE	TOTAL SHEETS = 192	SHEET NO. = 127
PLOT SCALE = 20.0000' / in.	PLOT DATE = 10/4/2012 5:11:52 PM	DRAWN -	REVISED -					CONTRACT NO. 76F51				
		CHECKED -	REVISED -					ILLINOIS FED. AID PROJECT				
		DATE -	REVISED -					SCALE: 10H:5V SHEET NO. 18 OF 31 SHEETS STA. 287+00.00 TO STA. 287+50.00				