



DATE	
BY	
FINAL SURVEY	
SURVEYED	
PLOTTED	
TEMPLATE	
AREAS	
CHECKED	
NO.	

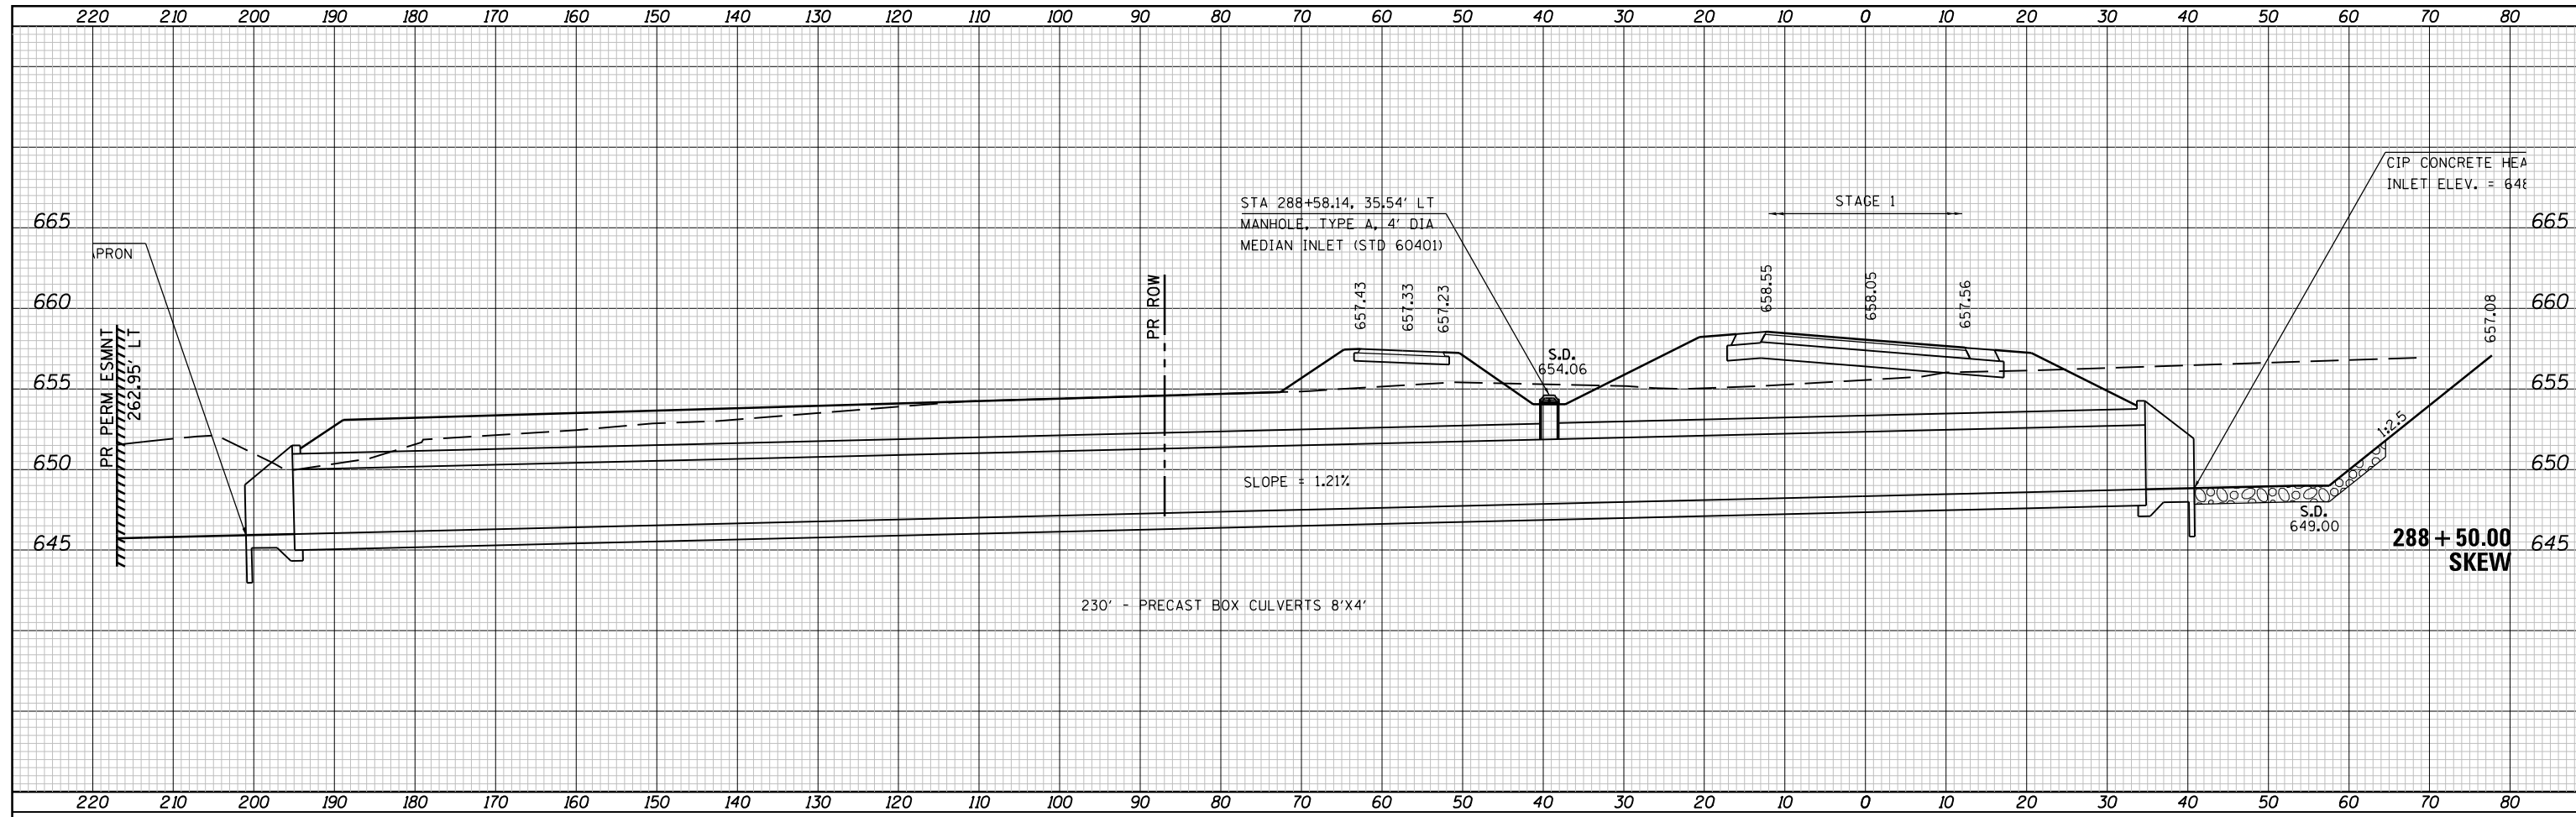

DATE	
BY	
ORIGINAL SURVEY	
SURVEYED	
PLOTTED	
TEMPLATE	
AREAS	
CHECKED	
NO.	

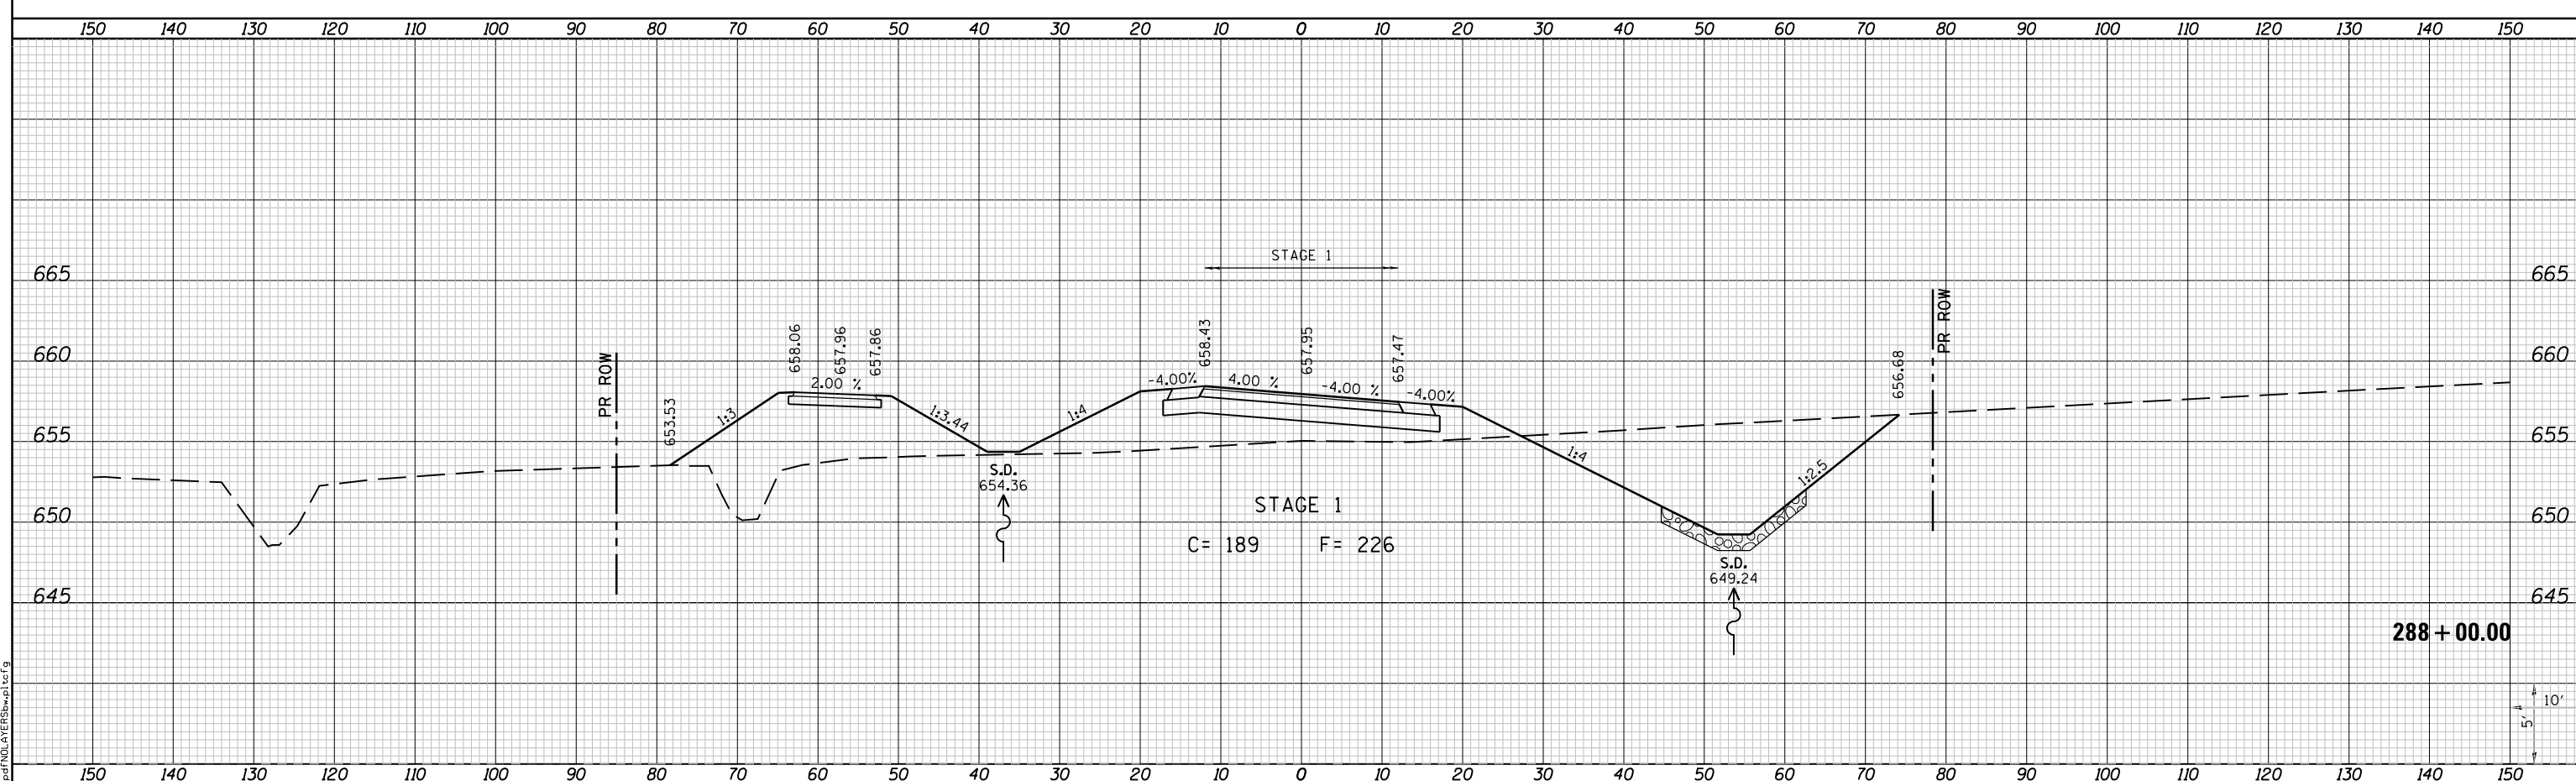

LAST SAVED = 10/3/2012
 PEN TABLE = VBI-HA1.rtd
 PLOT DRIVER = PdfPlotterSpw.bat

FILE NAME = I:\10011001\Phase II - 76F51\Cad\T\Plans\100_0876F51-sht-Relocated_Vandebrook_Dr-xssht.dgn
 PLOT SCALE = 20.0000' / in.
 PLOT DATE = 10/4/2012 5:11:52 PM

USER NAME = jepettibone	DESIGNED -	REVISD -
DRAWN -	REVISD -	REVISD -
CHECKED -	REVISD -	REVISD -
DATE -	REVISD -	REVISD -

STATE OF ILLINOIS
 DEPARTMENT OF TRANSPORTATION



CROSS SECTIONS
 RELOCATED VANDEBROOK DRIVE
 SCALE: 10H:5V
 SHEET NO. 19 OF 31 SHEETS
 STA. 288+00.00 TO STA. 288+48.55

F.A.U. RTE. 9324	SECTION 68-R-1	COUNTY MONROE	TOTAL SHEETS 192	SHEET NO. 128
CONTRACT NO. 76F51			ILLINOIS FED. AID PROJECT	