


DATE	
BY	
FINAL SURVEY	SURVEYED
NOTE BOOK	PLOTTED
NO.	TEMPLATE
	AREAS
	CHECKED

DATE	
BY	
ORIGINAL SURVEY	SURVEYED
NOTE BOOK	PLOTTED
NO.	TEMPLATE
	AREAS
	CHECKED

LAST SAVED = 10/3/2012  
 PEN TABLE = VBI-Hot1.rdl  
 PLOT DRIVER = PdfPlotterSpw.batcf9

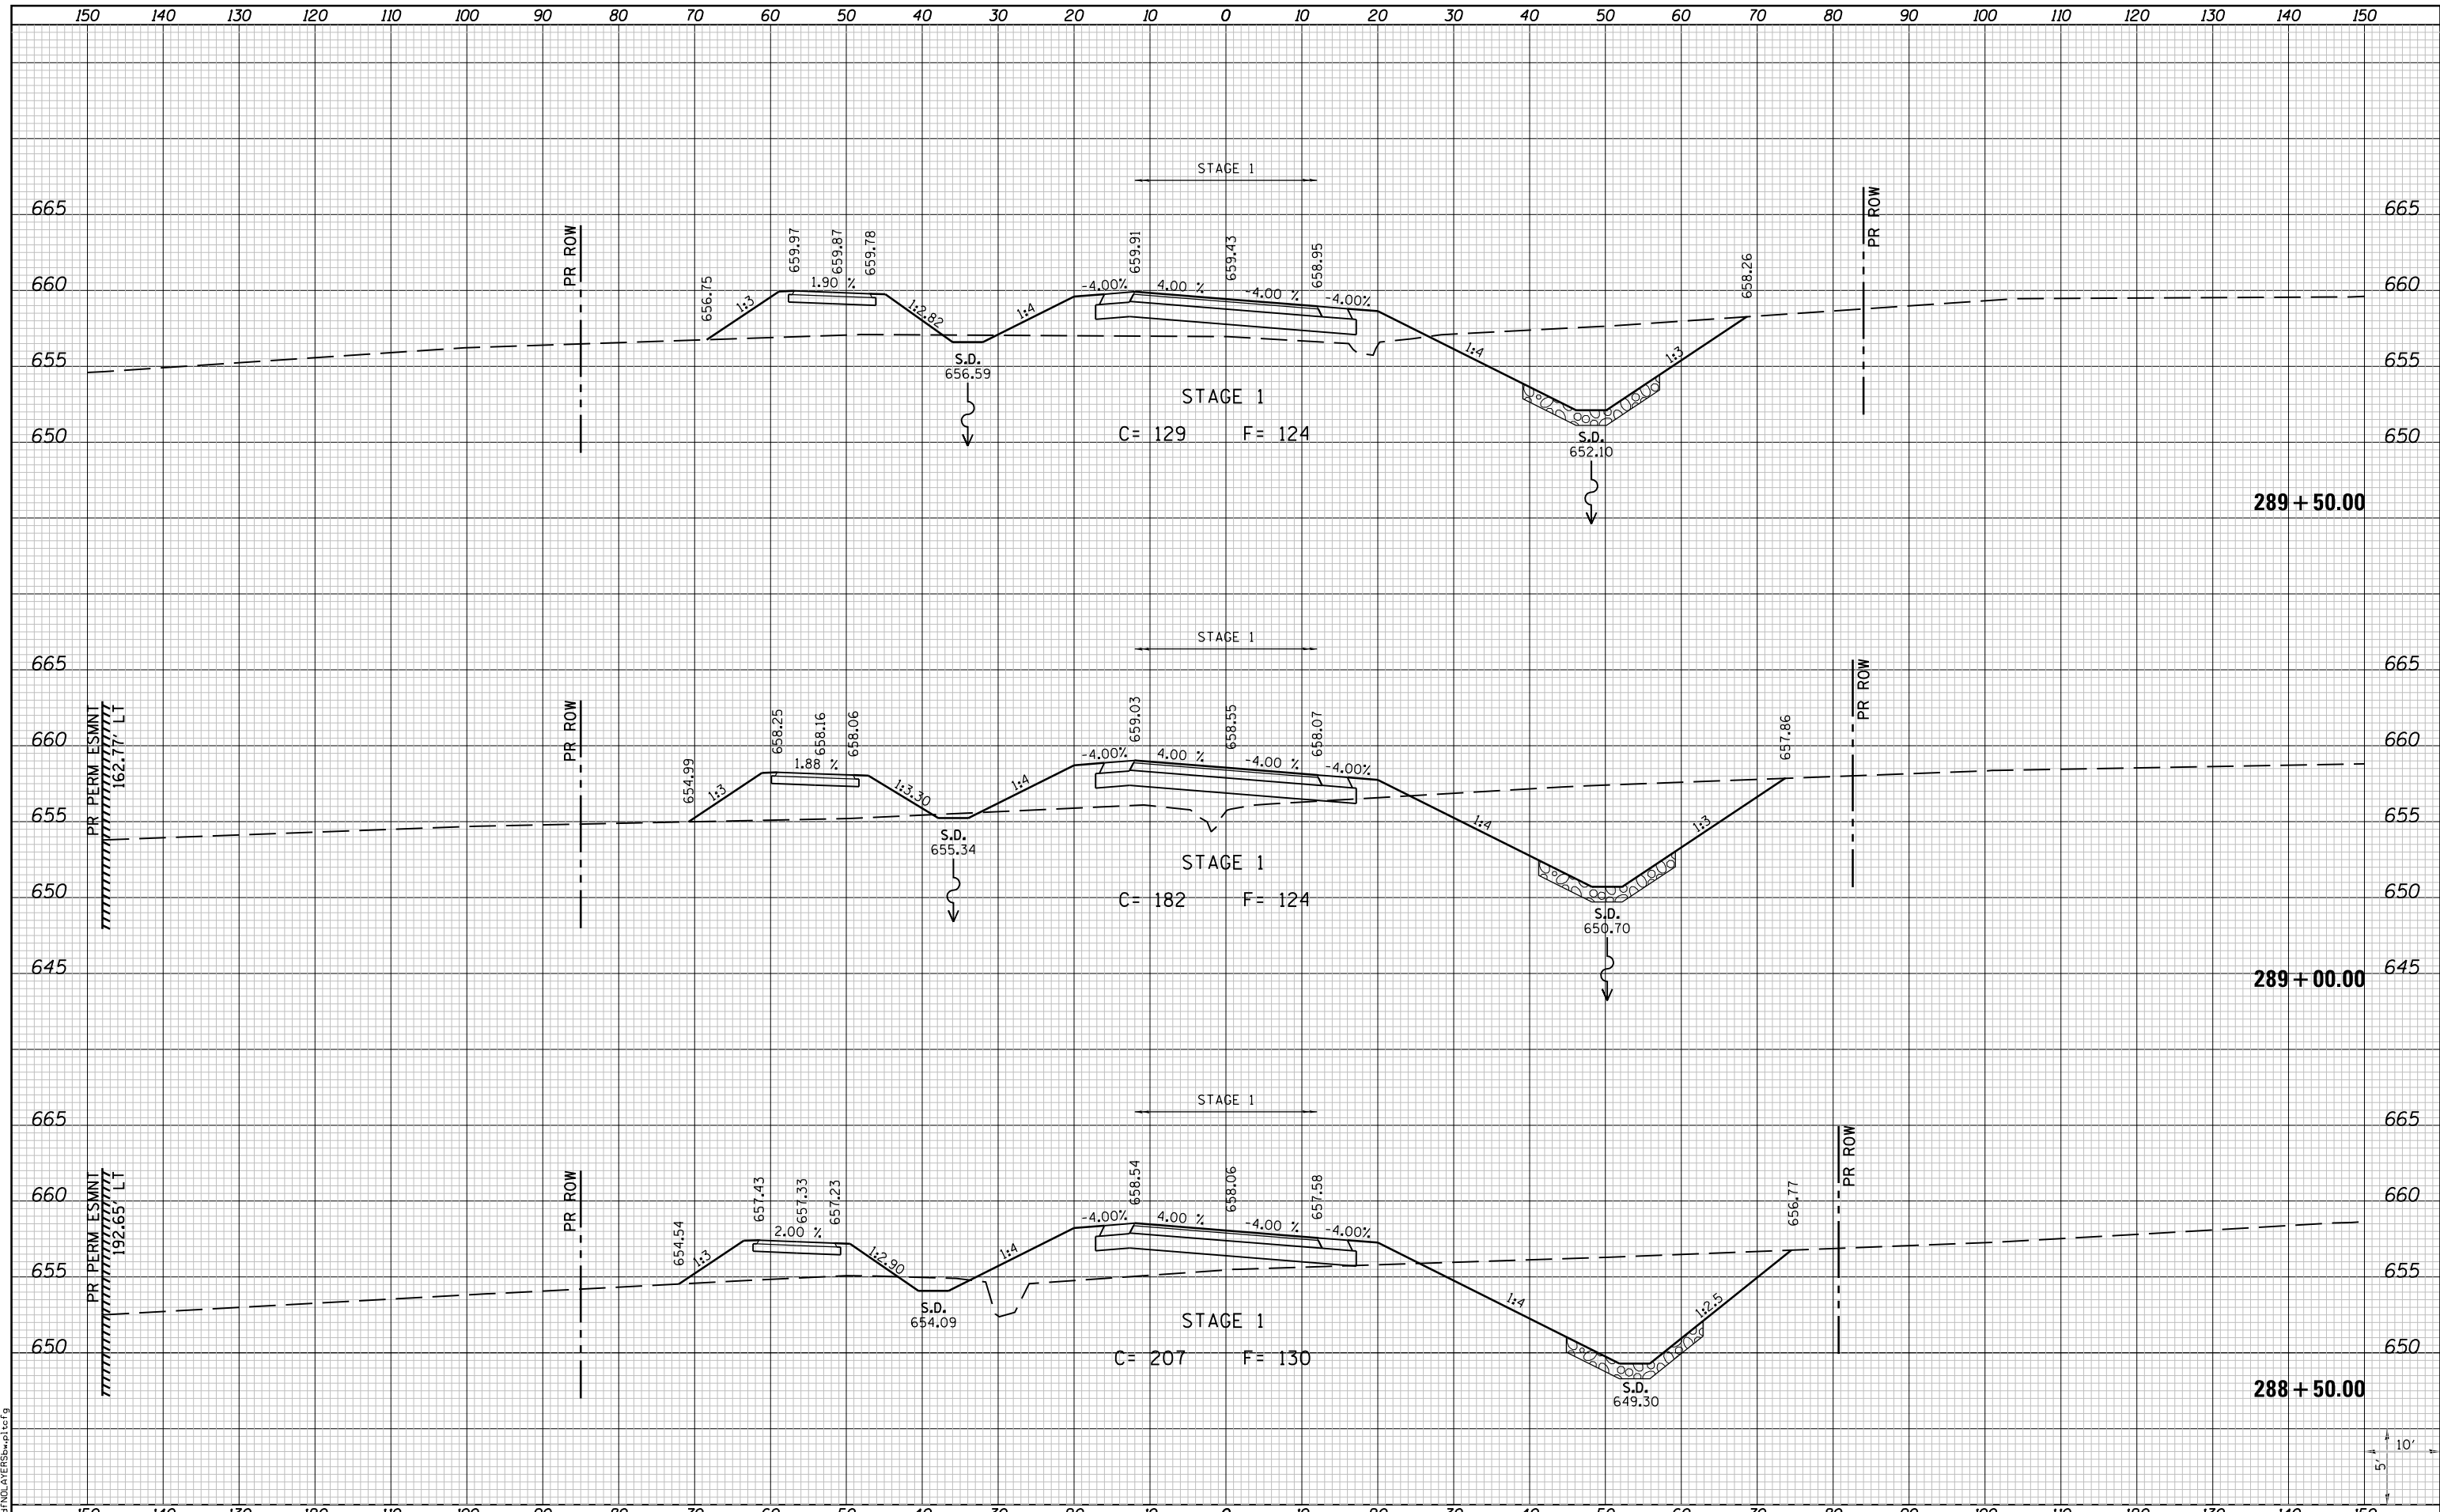

FILE NAME = I:\10011001\Phase II - 76F51\Cad\T\Plans\100_0876F51-sh1-Relocated.Vandebrook.Dr-xssht.dgn	USER NAME = jepettibone	DESIGNED -	REVISED -	<b>STATE OF ILLINOIS</b> <b>DEPARTMENT OF TRANSPORTATION</b>		<b>CROSS SECTIONS</b>		F.A.U. R.T.E. 9324	SECTION 68-R-1	COUNTY MONROE	TOTAL SHEETS 192	SHEET NO. 129	
PLOT SCALE = 20.0000' / in.	PLOT DATE = 10/4/2012 5:11:53 PM	DRAWN -	REVISED -			SCALE: 10H:5V	SHEET NO. 20 OF 31 SHEETS	STA. 288+50.00 TO STA. 289+50.00	CONTRACT NO. 76F51		ILLINOIS FED. AID PROJECT		
		CHECKED -	REVISED -										
		DATE -	REVISED -										