


DATE	
BY	
FINAL SURVEY	
SURVEYED	
PLOTTED	
TEMPLATE	
AREAS	
CHECKED	
NO.	

DATE	
BY	
ORIGINAL SURVEY	
SURVEYED	
PLOTTED	
TEMPLATE	
AREAS	
CHECKED	
NO.	

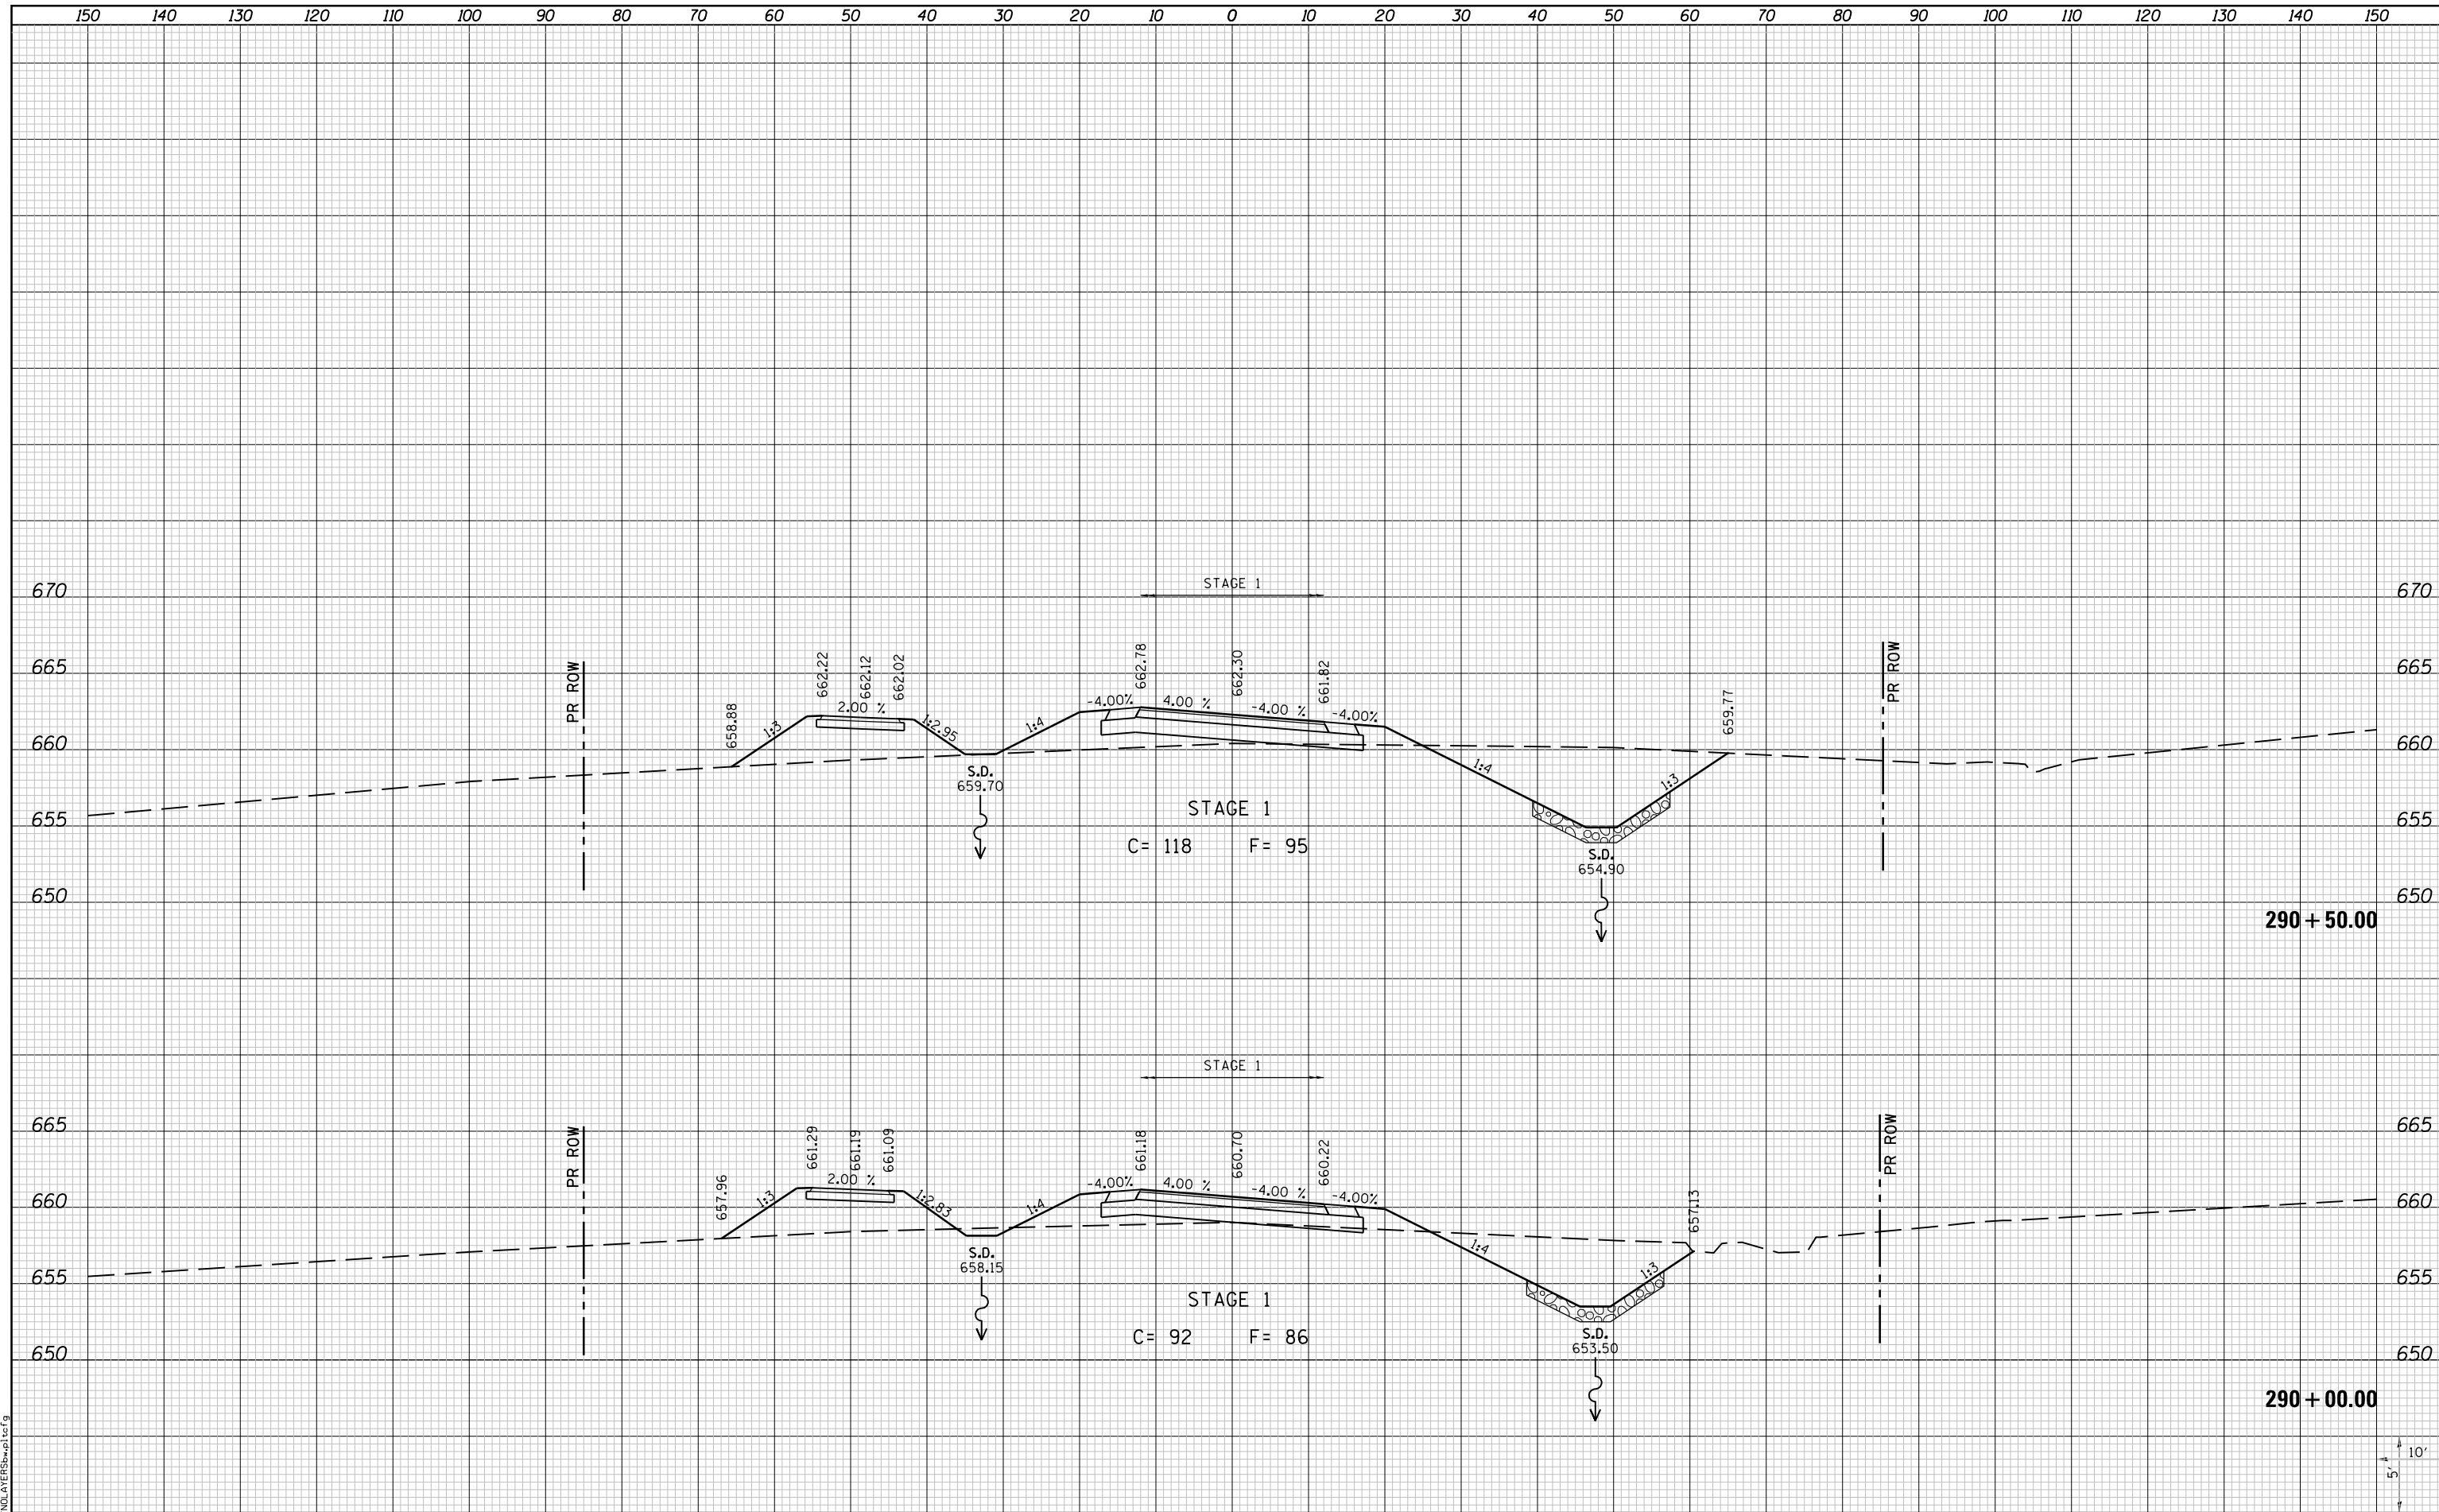

LAST SAVED = 10/3/2012 10:51:41 AM
 PEN TABLE = 101-Hat.tbl
 PLOT DRIVER = PdfPlotterSpwt.ctb

FILE NAME = I:\10011000\Phase II - 76F51\Cad\T\Plans\100.0876F51-sht-Relocated.Vandebrook-Dr-xssht.dgn
 USER NAME = jepettibone
 PLOT SCALE = 20.0000' / in.
 PLOT DATE = 10/4/2012 5:11:54 PM

DESIGNED	-	REVISIED	-
DRAWN	-	REVISIED	-
CHECKED	-	REVISIED	-
DATE	-	REVISIED	-

STATE OF ILLINOIS
 DEPARTMENT OF TRANSPORTATION



CROSS SECTIONS
 RELOCATED VANDEBROOK DRIVE
 SCALE: 10H:5V
 SHEET NO. 21 OF 31 SHEETS
 STA. 290+00.00 TO STA. 290+50.00

F.A.U. RTE.	SECTION	COUNTY	TOTAL SHEETS	SHEET NO.
9324	68-R-1	MONROE	192	130
CONTRACT NO. 76F51				
ILLINOIS FED. AID PROJECT				