


DATE	
BY	
FINAL SURVEY	SURVEYED
NOTE BOOK	PLOTTED
NO.	TEMPLATE
	AREAS CHECKED

DATE	
BY	
ORIGINAL SURVEY	SURVEYED
NOTE BOOK	PLOTTED
NO.	TEMPLATE
	AREAS CHECKED

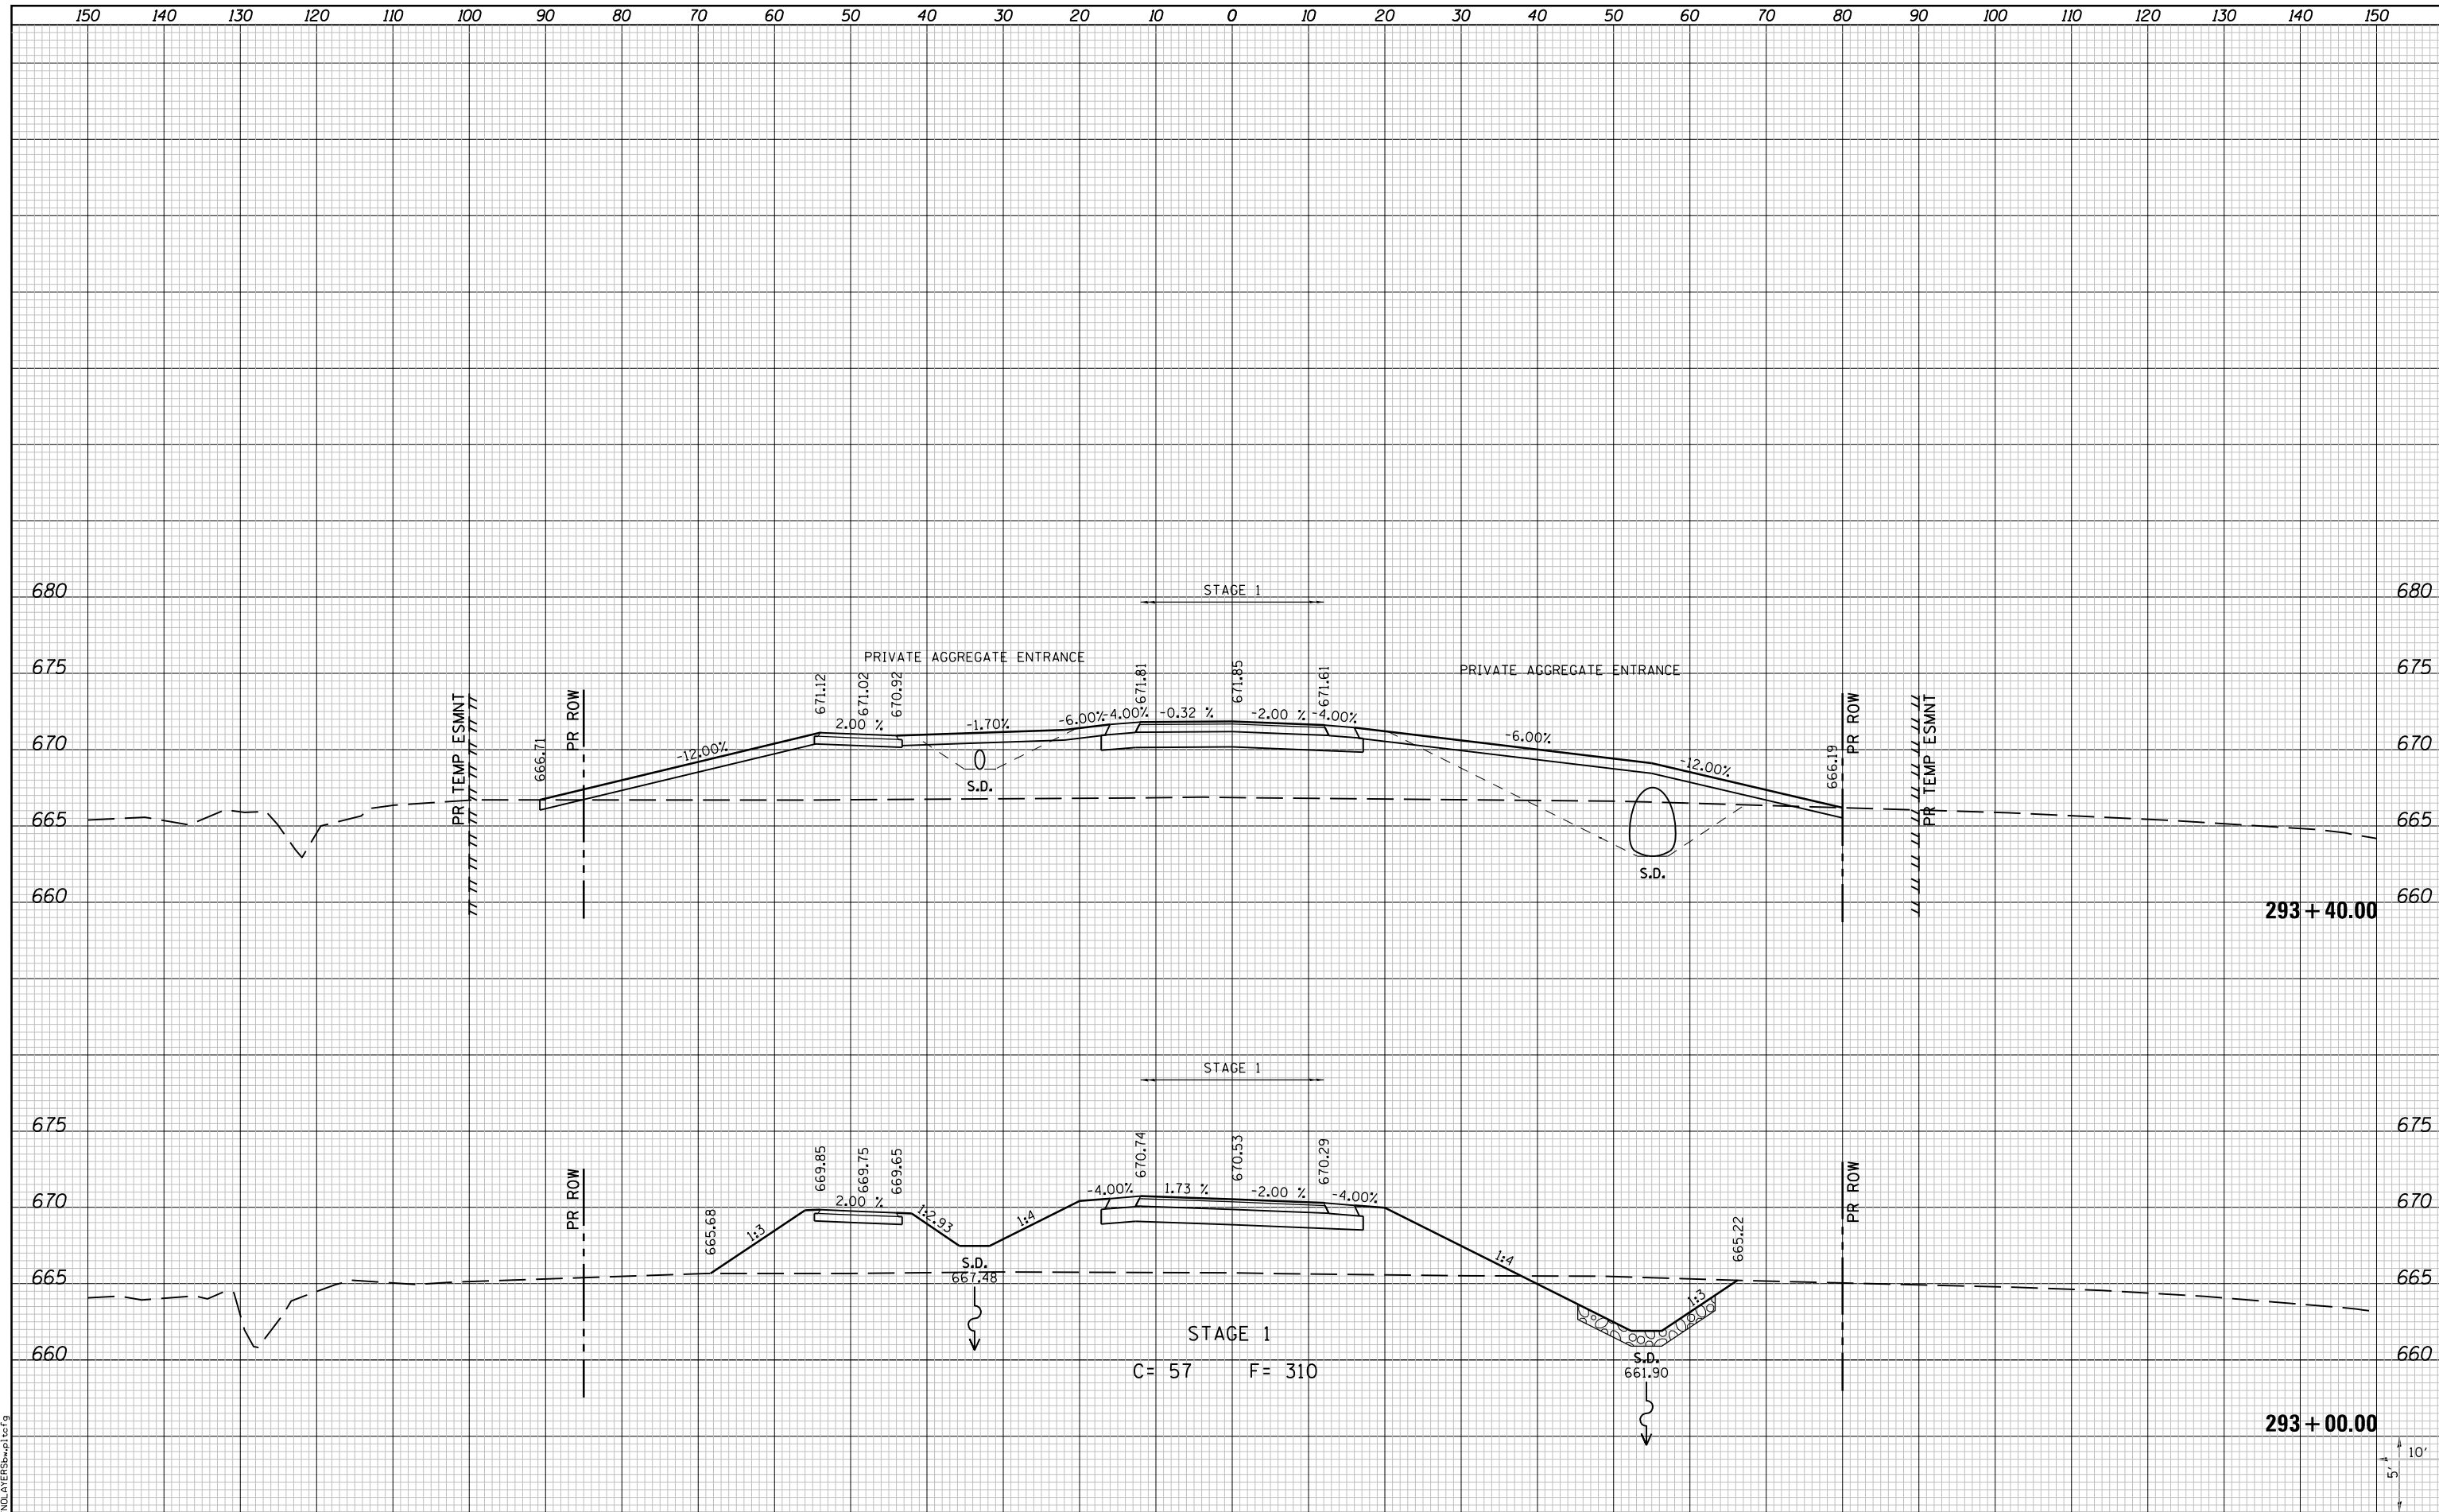

LAST SAVED = 10/3/2012  
 PEN TABLE = 181-hat.tbl  
 PLOT DRIVER = batplotter.bat

FILE NAME = I:\1001100\Phase II - 76F5\Cad\T\Plans\100.0876F51-sht-Relocated.Vandebrook-Dr-xssht.dgn	USER NAME = jepettibone	DESIGNED -	REVISED -
		DRAWN -	REVISED -
		CHECKED -	REVISED -
		DATE -	REVISED -
PLOT SCALE = 20.0000' / in.	PLOT DATE = 10/4/2012 5:11:57 PM		

STATE OF ILLINOIS  
 DEPARTMENT OF TRANSPORTATION



SCALE: 10H:5V  
 SHEET NO. 24 OF 31 SHEETS  
 STA. 293+00.00 TO STA. 293+40.00

CROSS SECTIONS  
 RELOCATED VANDEBROOK DRIVE

F.A.U. RTE.	SECTION	COUNTY	TOTAL SHEETS	SHEET NO.
9324	68-R-1	MONROE	192	133
CONTRACT NO. 76F51			ILLINOIS FED. AID PROJECT	