
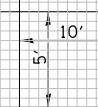


DATE	
BY	
FINAL SURVEY	
SURVEYED	
PLOTTED	
TEMPLATE	
AREAS	
CHECKED	
NO.	

DATE	
BY	
ORIGINAL SURVEY	
SURVEYED	
PLOTTED	
TEMPLATE	
AREAS	
CHECKED	
NO.	

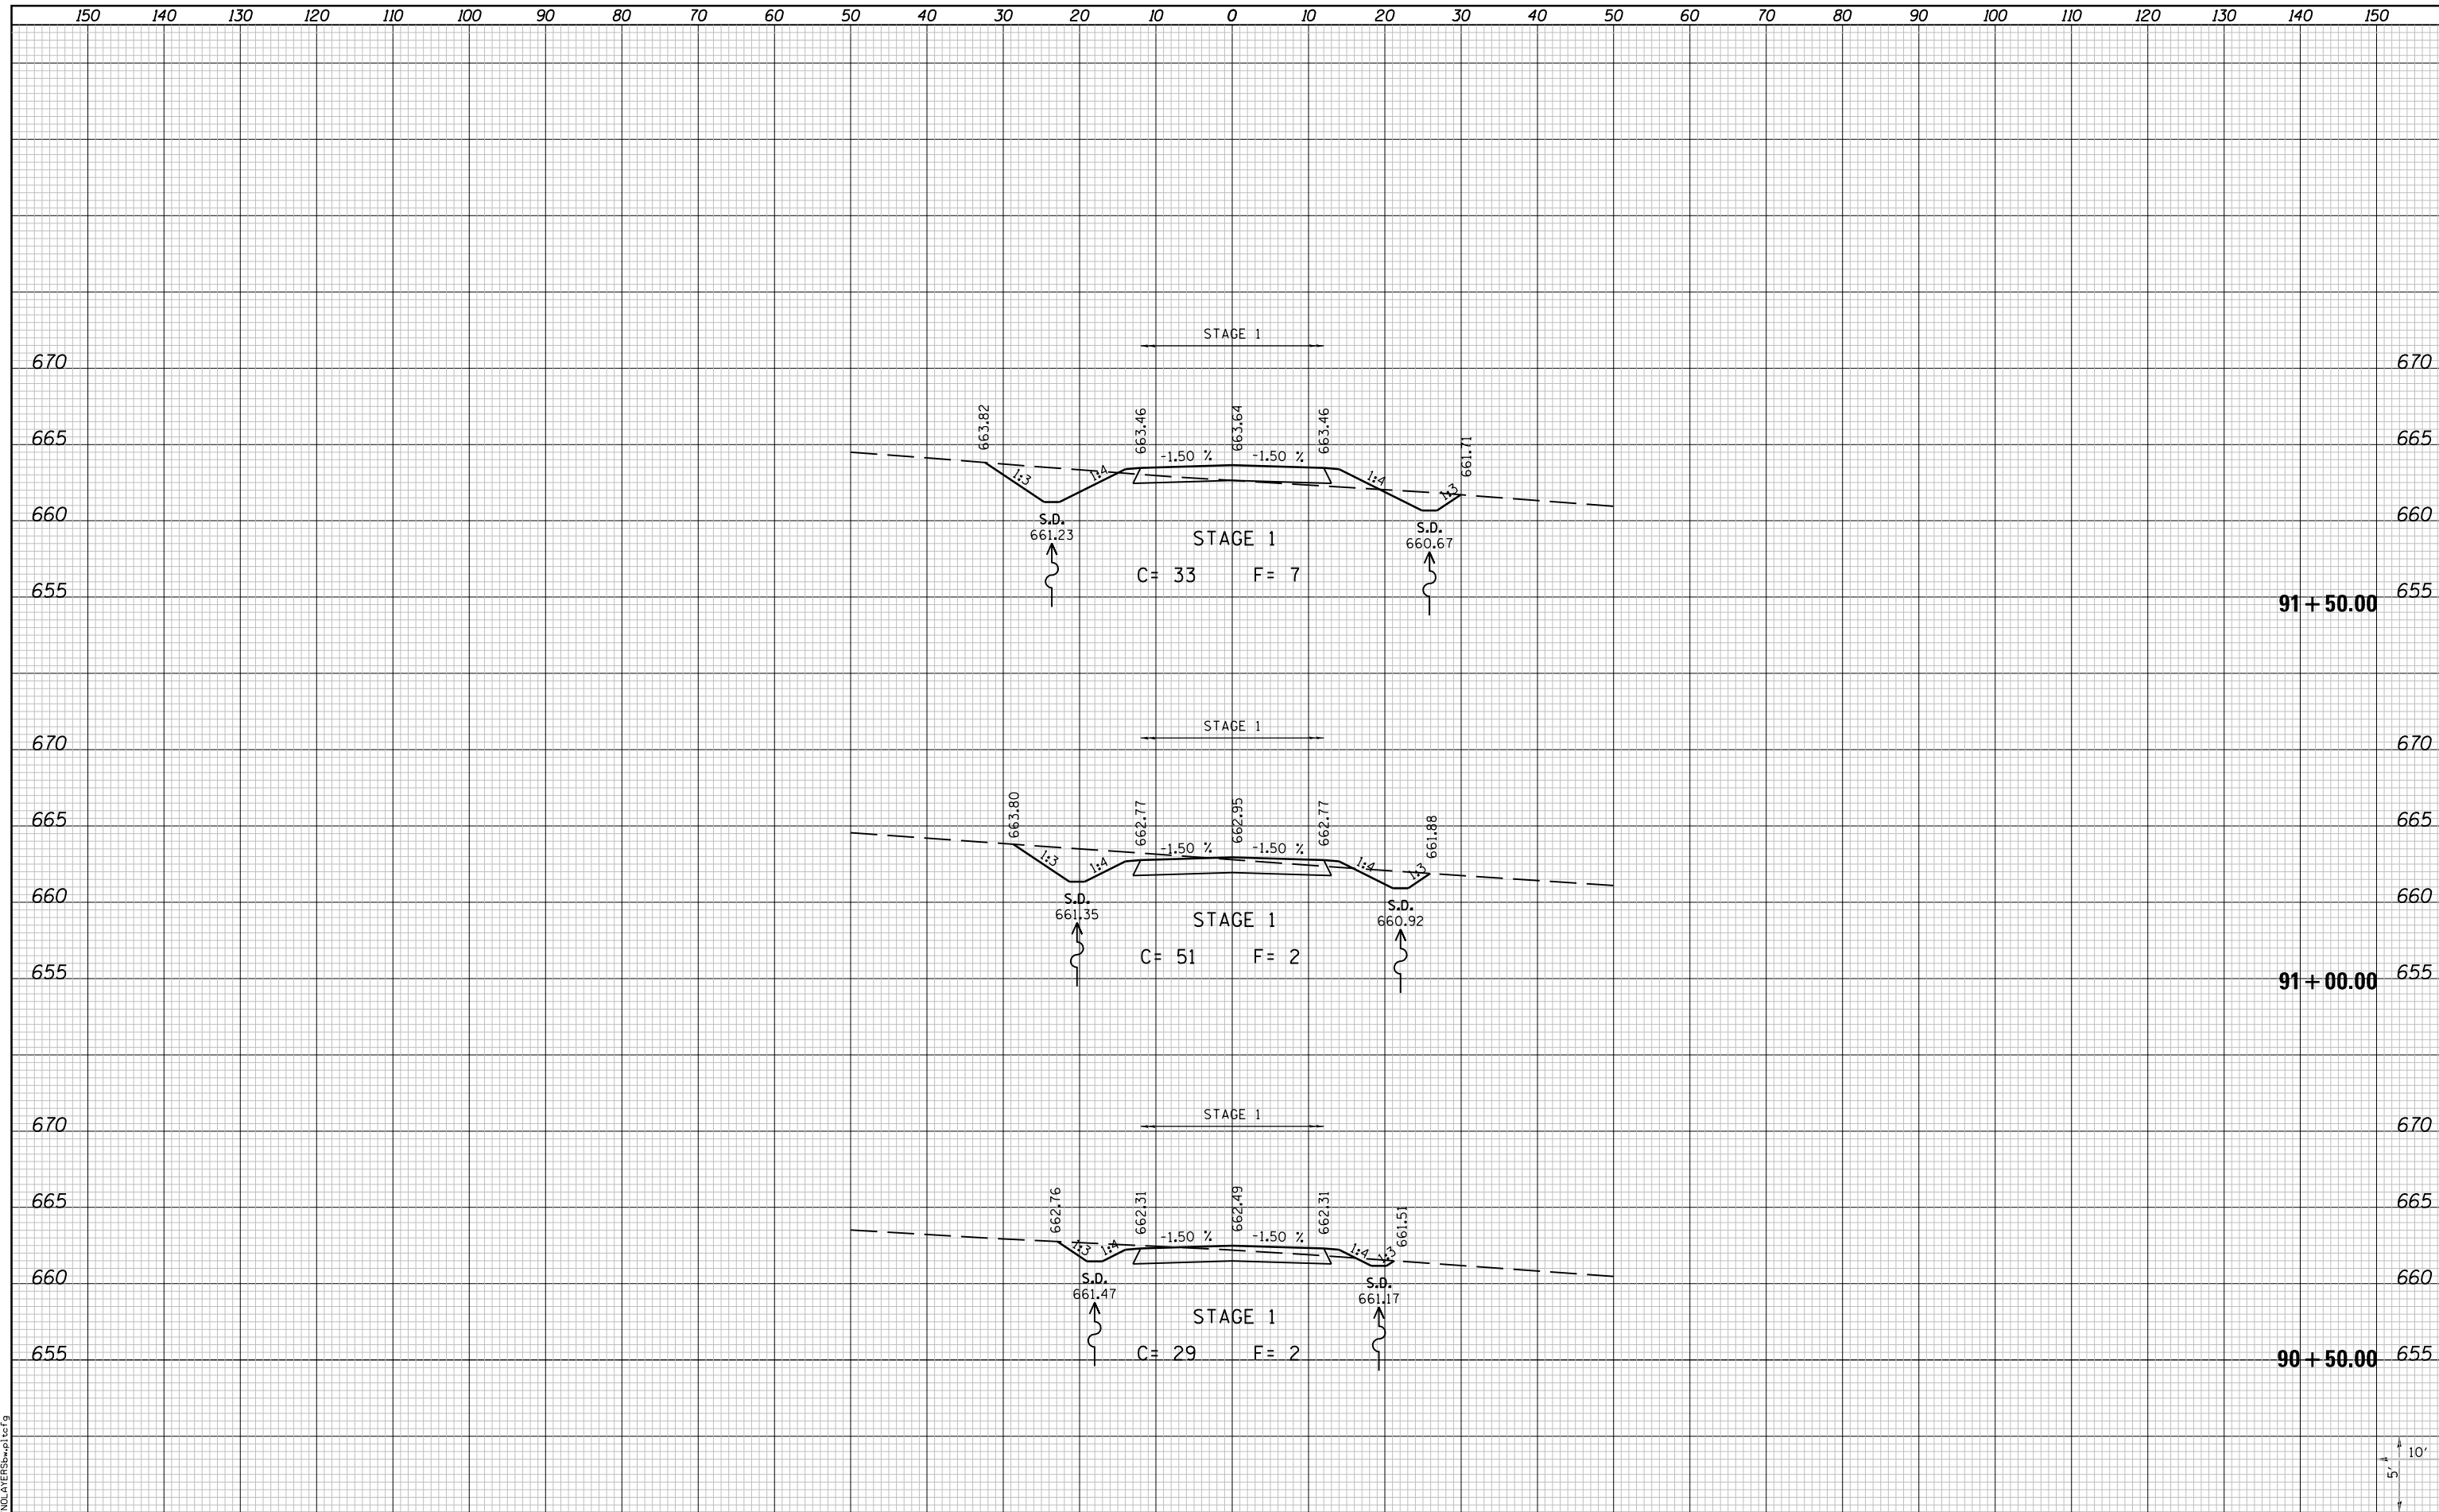

LAST SAVED = 10/3/2012
 PEN TABLE = VBI-H&S.rdl
 PLOT DRIVER = PdfPlotterSpw.batcf9

FILE NAME = I:\1001100\Phase II - 76F51\Cad\T\Plans\102.0876F51-shr-Vandy Access xsc.dgn	USER NAME = jepettibone	DESIGNED -	REVISD -	STATE OF ILLINOIS DEPARTMENT OF TRANSPORTATION		CROSS SECTIONS		F.A.U. R.T.E. = 9324	SECTION = 68-R-1	COUNTY = MONROE	TOTAL SHEETS = 192	SHEET NO. = 141	
PLOT SCALE = 20.0000' / in.		DRAWN -	REVISD -			SCALE: 10H:5V	SHEET NO. 1 OF 2 SHEETS	STA. 90+50.00	TO STA. 91+50.00	CONTRACT NO. 76F51			
PLOT DATE = 10/4/2012 5:12:04 PM		CHECKED -	REVISD -			ILLINOIS FED. AID PROJECT							
		DATE -	REVISD -										