


DATE	
BY	
FINAL SURVEY	
PLOTTED	
NOTE BOOK	
AREAS CHECKED	
NO.	

DATE	
BY	
ORIGINAL SURVEY	
PLOTTED	
NOTE BOOK	
AREAS CHECKED	
NO.	

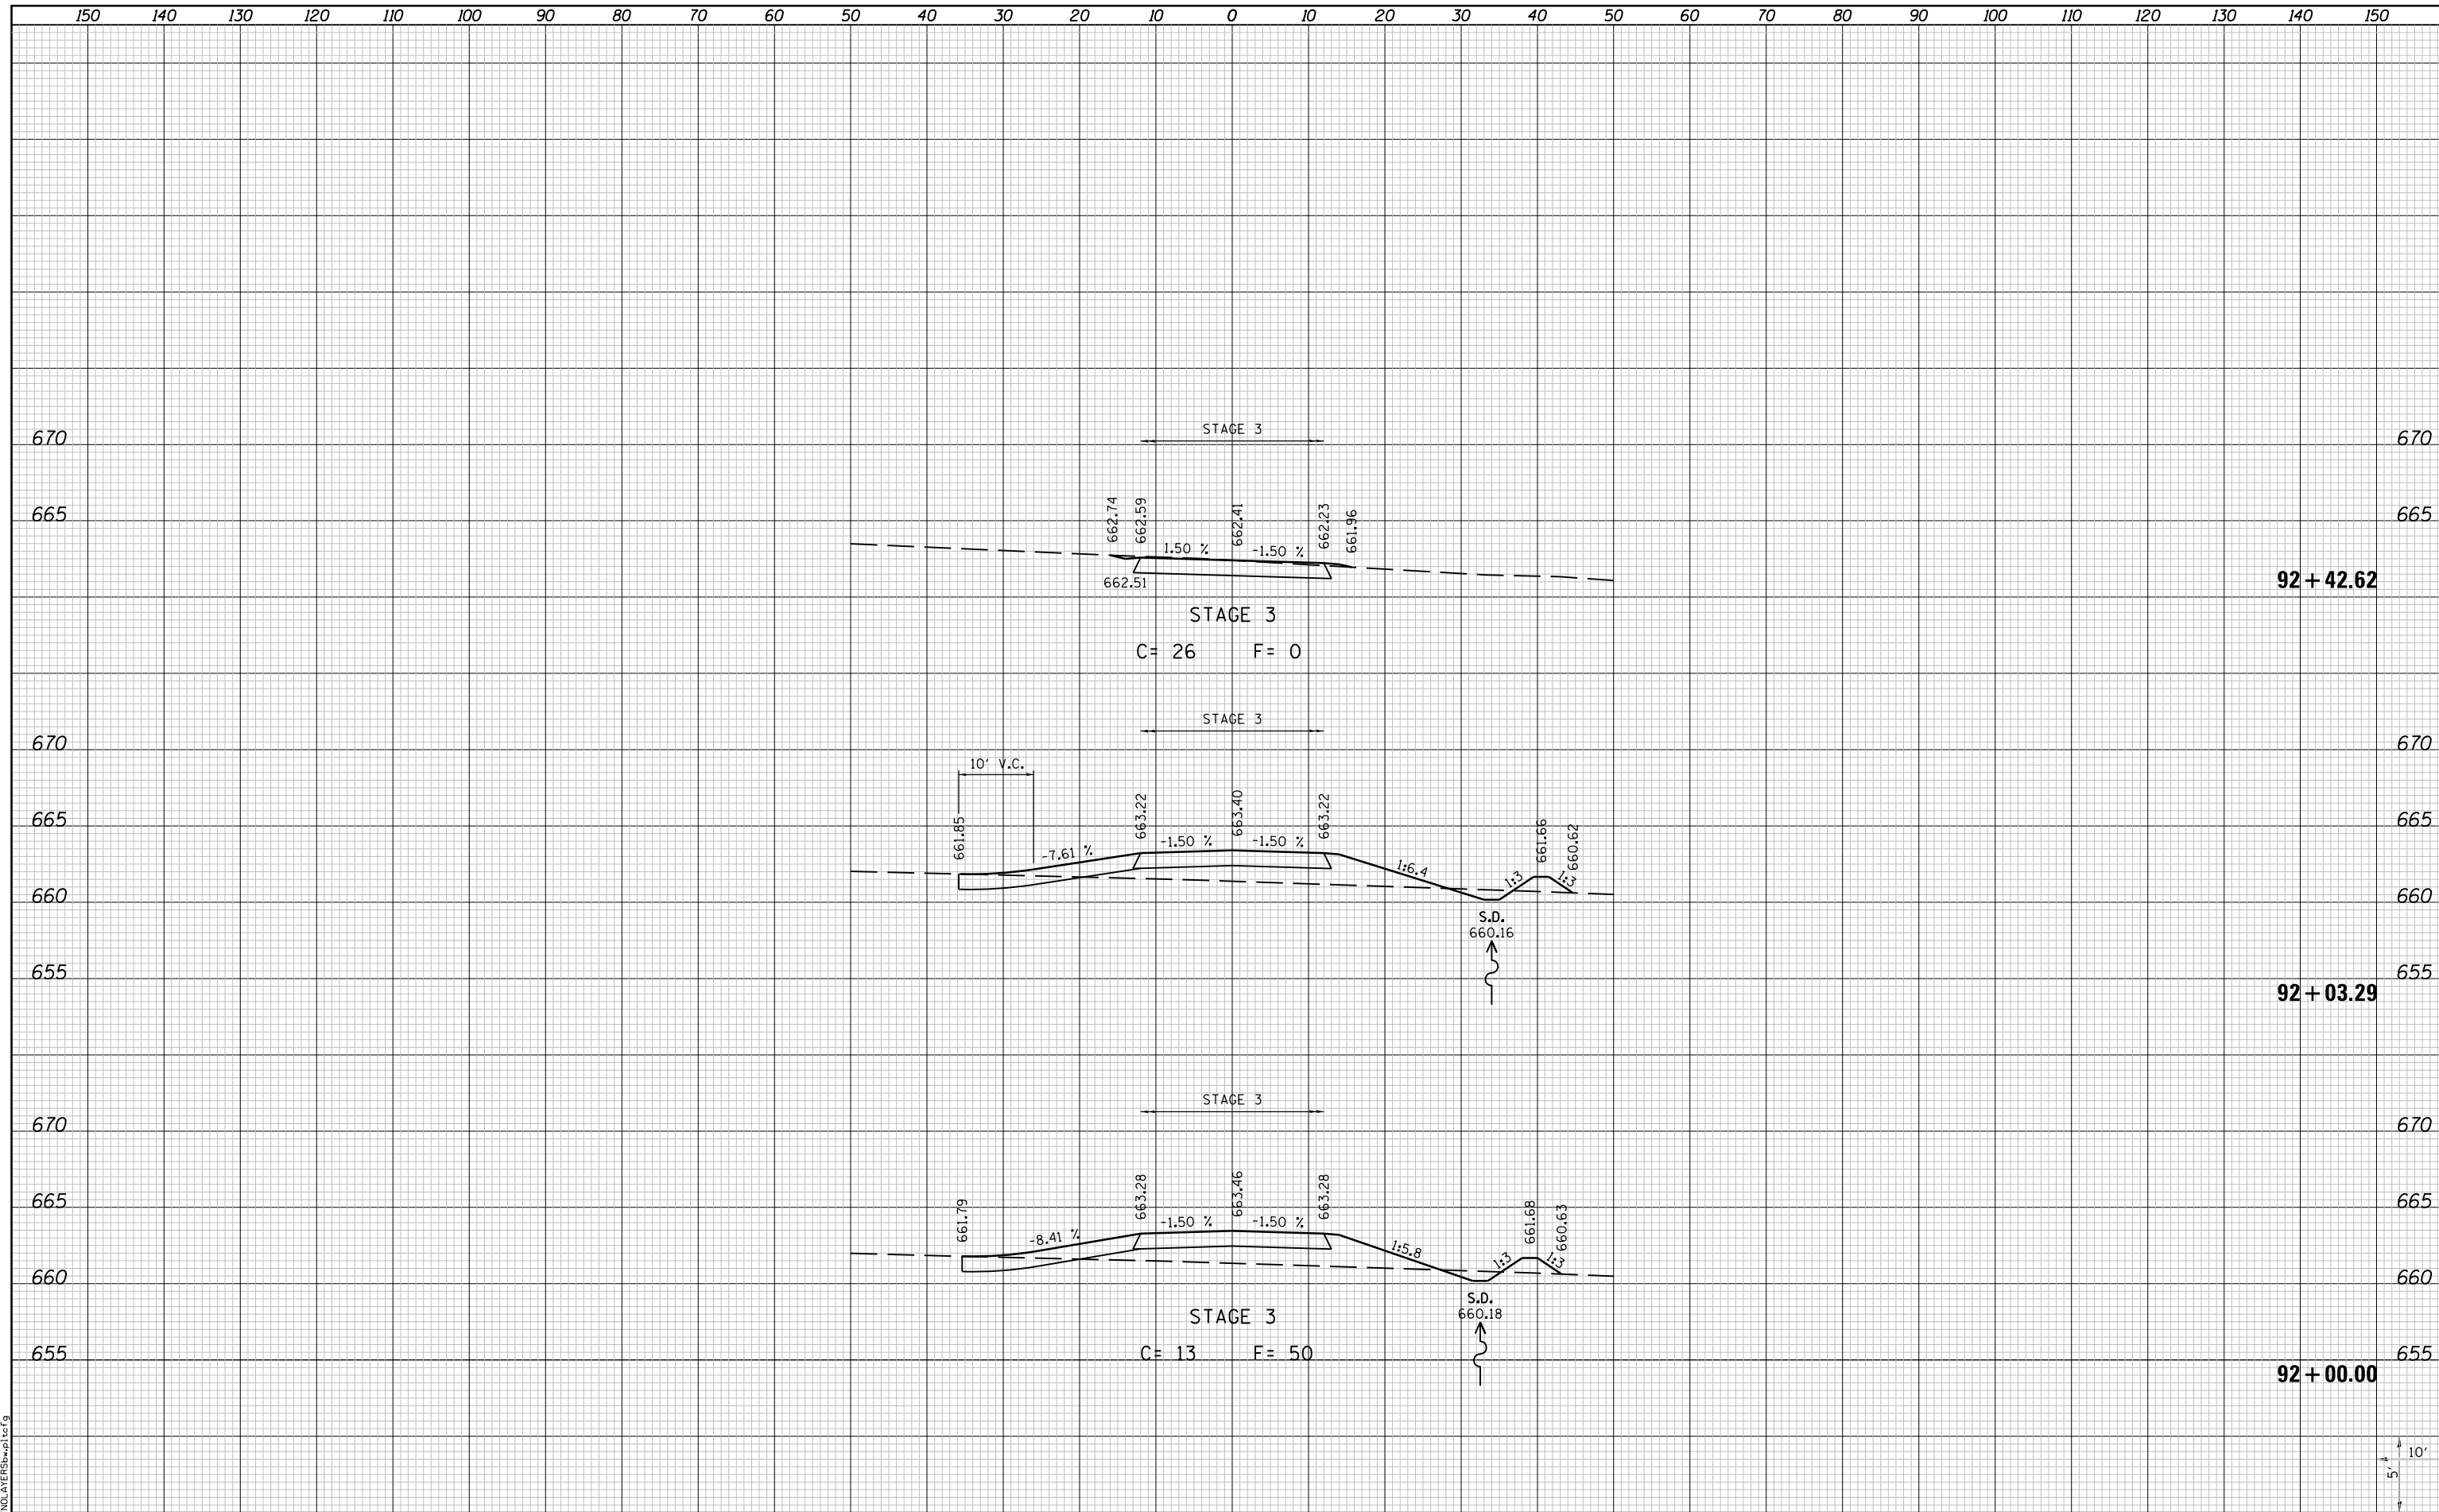

LAST SAVED = 10/3/2012
 PEN TABLE = 181-Half.tbl
 PLOT DRIVER = PdfPlotterSpw.bat

FILE NAME = I:\1001100\Phase II - 76F51\Cad\T\Plans\102.0876F51-shr-Vandy Access xsc.dgn	USER NAME = jepettibone	DESIGNED -	REVISIED -
PLOT SCALE = 20.0000' / in.		DRAWN -	REVISIED -
PLOT DATE = 10/4/2012 5:12:05 PM		CHECKED -	REVISIED -
		DATE -	REVISIED -

**STATE OF ILLINOIS
 DEPARTMENT OF TRANSPORTATION**



CROSS SECTIONS
 VANDEBROOK ACCESS ROAD

SCALE: 10H:5V SHEET NO. 2 OF 2 SHEETS STA. 92+00.00 TO STA. 92+42.62

F.A.U. RTE.	SECTION	COUNTY	TOTAL SHEETS	SHEET NO.
9324	68-R-1	MONROE	192	142
CONTRACT NO. 76F51			ILLINOIS FED. AID PROJECT	