


DATE	
BY	
SURVEYED	
PLOTTED	
TEMPLATE	
AREAS	
CHECKED	
FINAL SURVEY	
NOTE BOOK	
NO.	

DATE	
BY	
SURVEYED	
PLOTTED	
TEMPLATE	
AREAS	
CHECKED	
ORIGINAL SURVEY	
NOTE BOOK	
NO.	

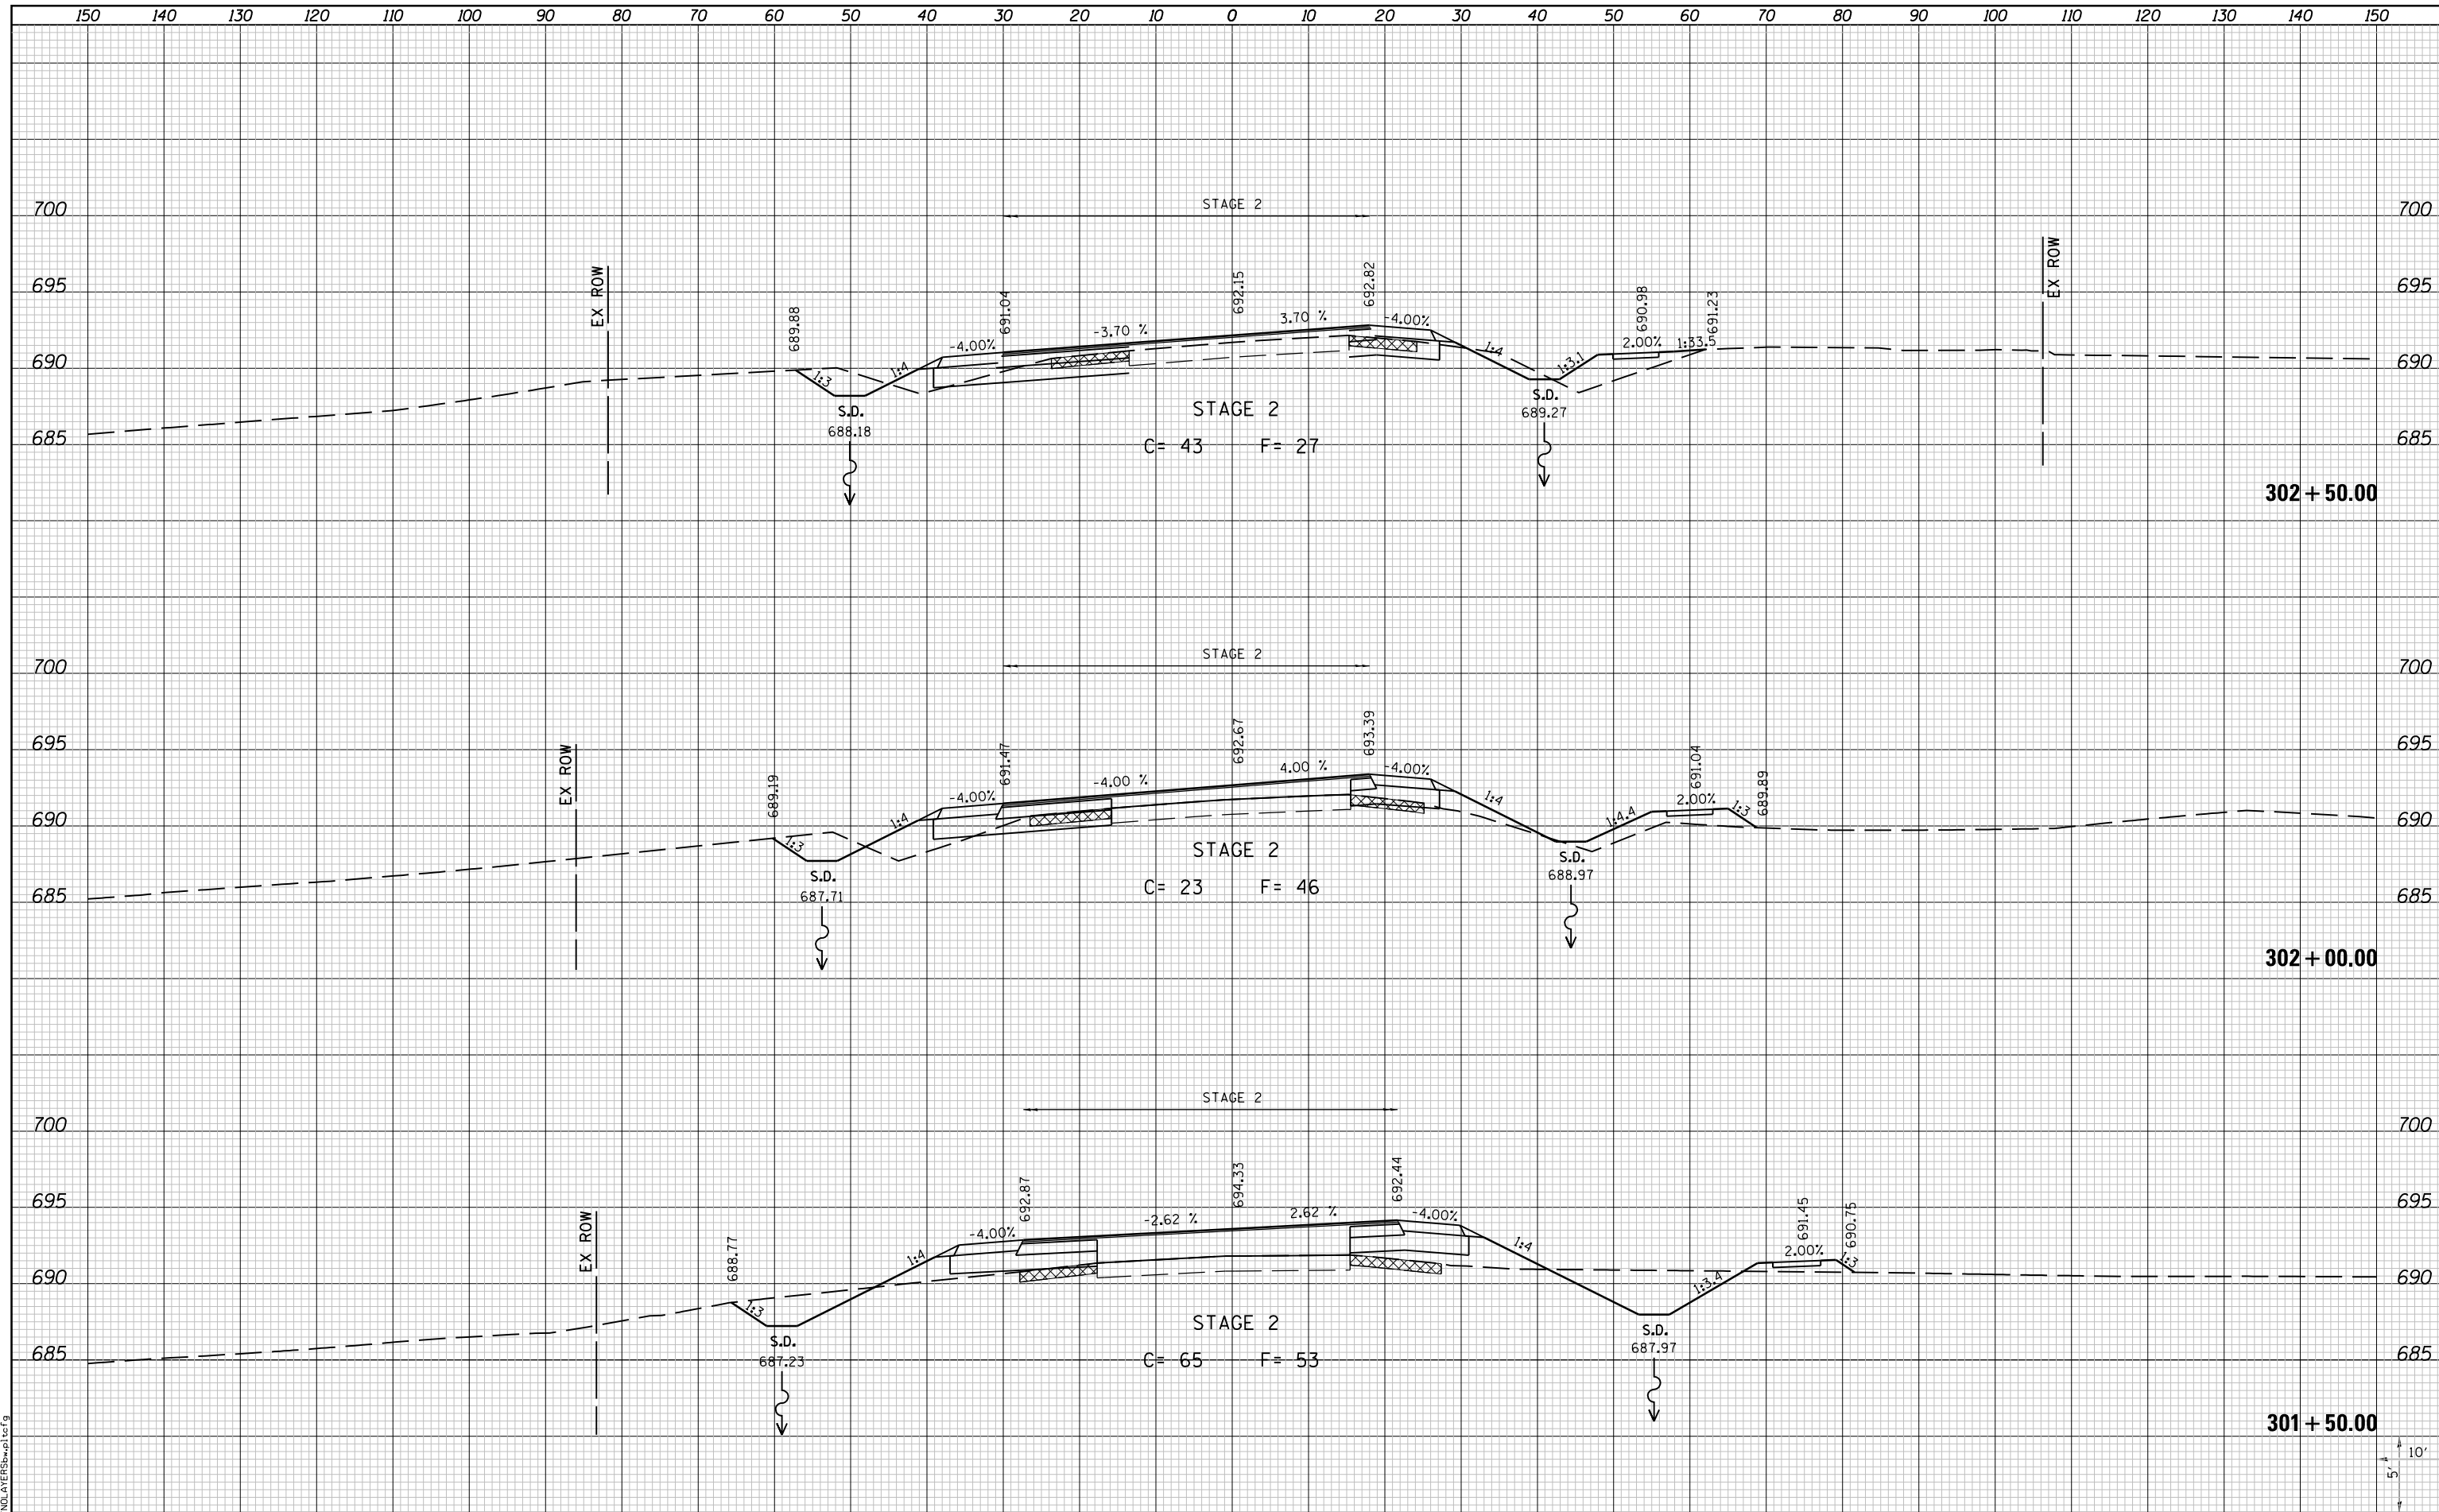

LAST SAVED = 10/3/2012
 PEN TABLE = 181-hat.tbl
 PLOT DRIVER = PdfPlotterSpwtbf9

FILE NAME = I:\1001100\Phase II - 76F51\Cad\T\Plans\103.0876F51-sh1-S_Market-xssht.dgn	USER NAME = jepettibone	DESIGNED -	REVISED -	STATE OF ILLINOIS DEPARTMENT OF TRANSPORTATION		CROSS SECTIONS		F.A.U. R.T.E. = 9324	SECTION = 68-R-1	COUNTY = MONROE	TOTAL SHEETS = 192	SHEET NO. = 144	
PLOT SCALE = 20.0000' / in.	CHECKED -	REVISED -	SCALE: 10H:5V			SHEET NO. 2 OF 6 SHEETS	STA. 301+50.00 TO STA. 302+50.00	CONTRACT NO. 76F51		ILLINOIS FED. AID PROJECT			
PLOT DATE = 10/4/2012 5:12:06 PM	DATE -	REVISED -											