
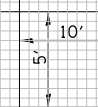


BY	DATE
SURVEYED	
PLOTTED	
TEMPLATE	
AREAS CHECKED	
NO.	

BY	DATE
SURVEYED	
PLOTTED	
TEMPLATE	
AREAS CHECKED	
NO.	

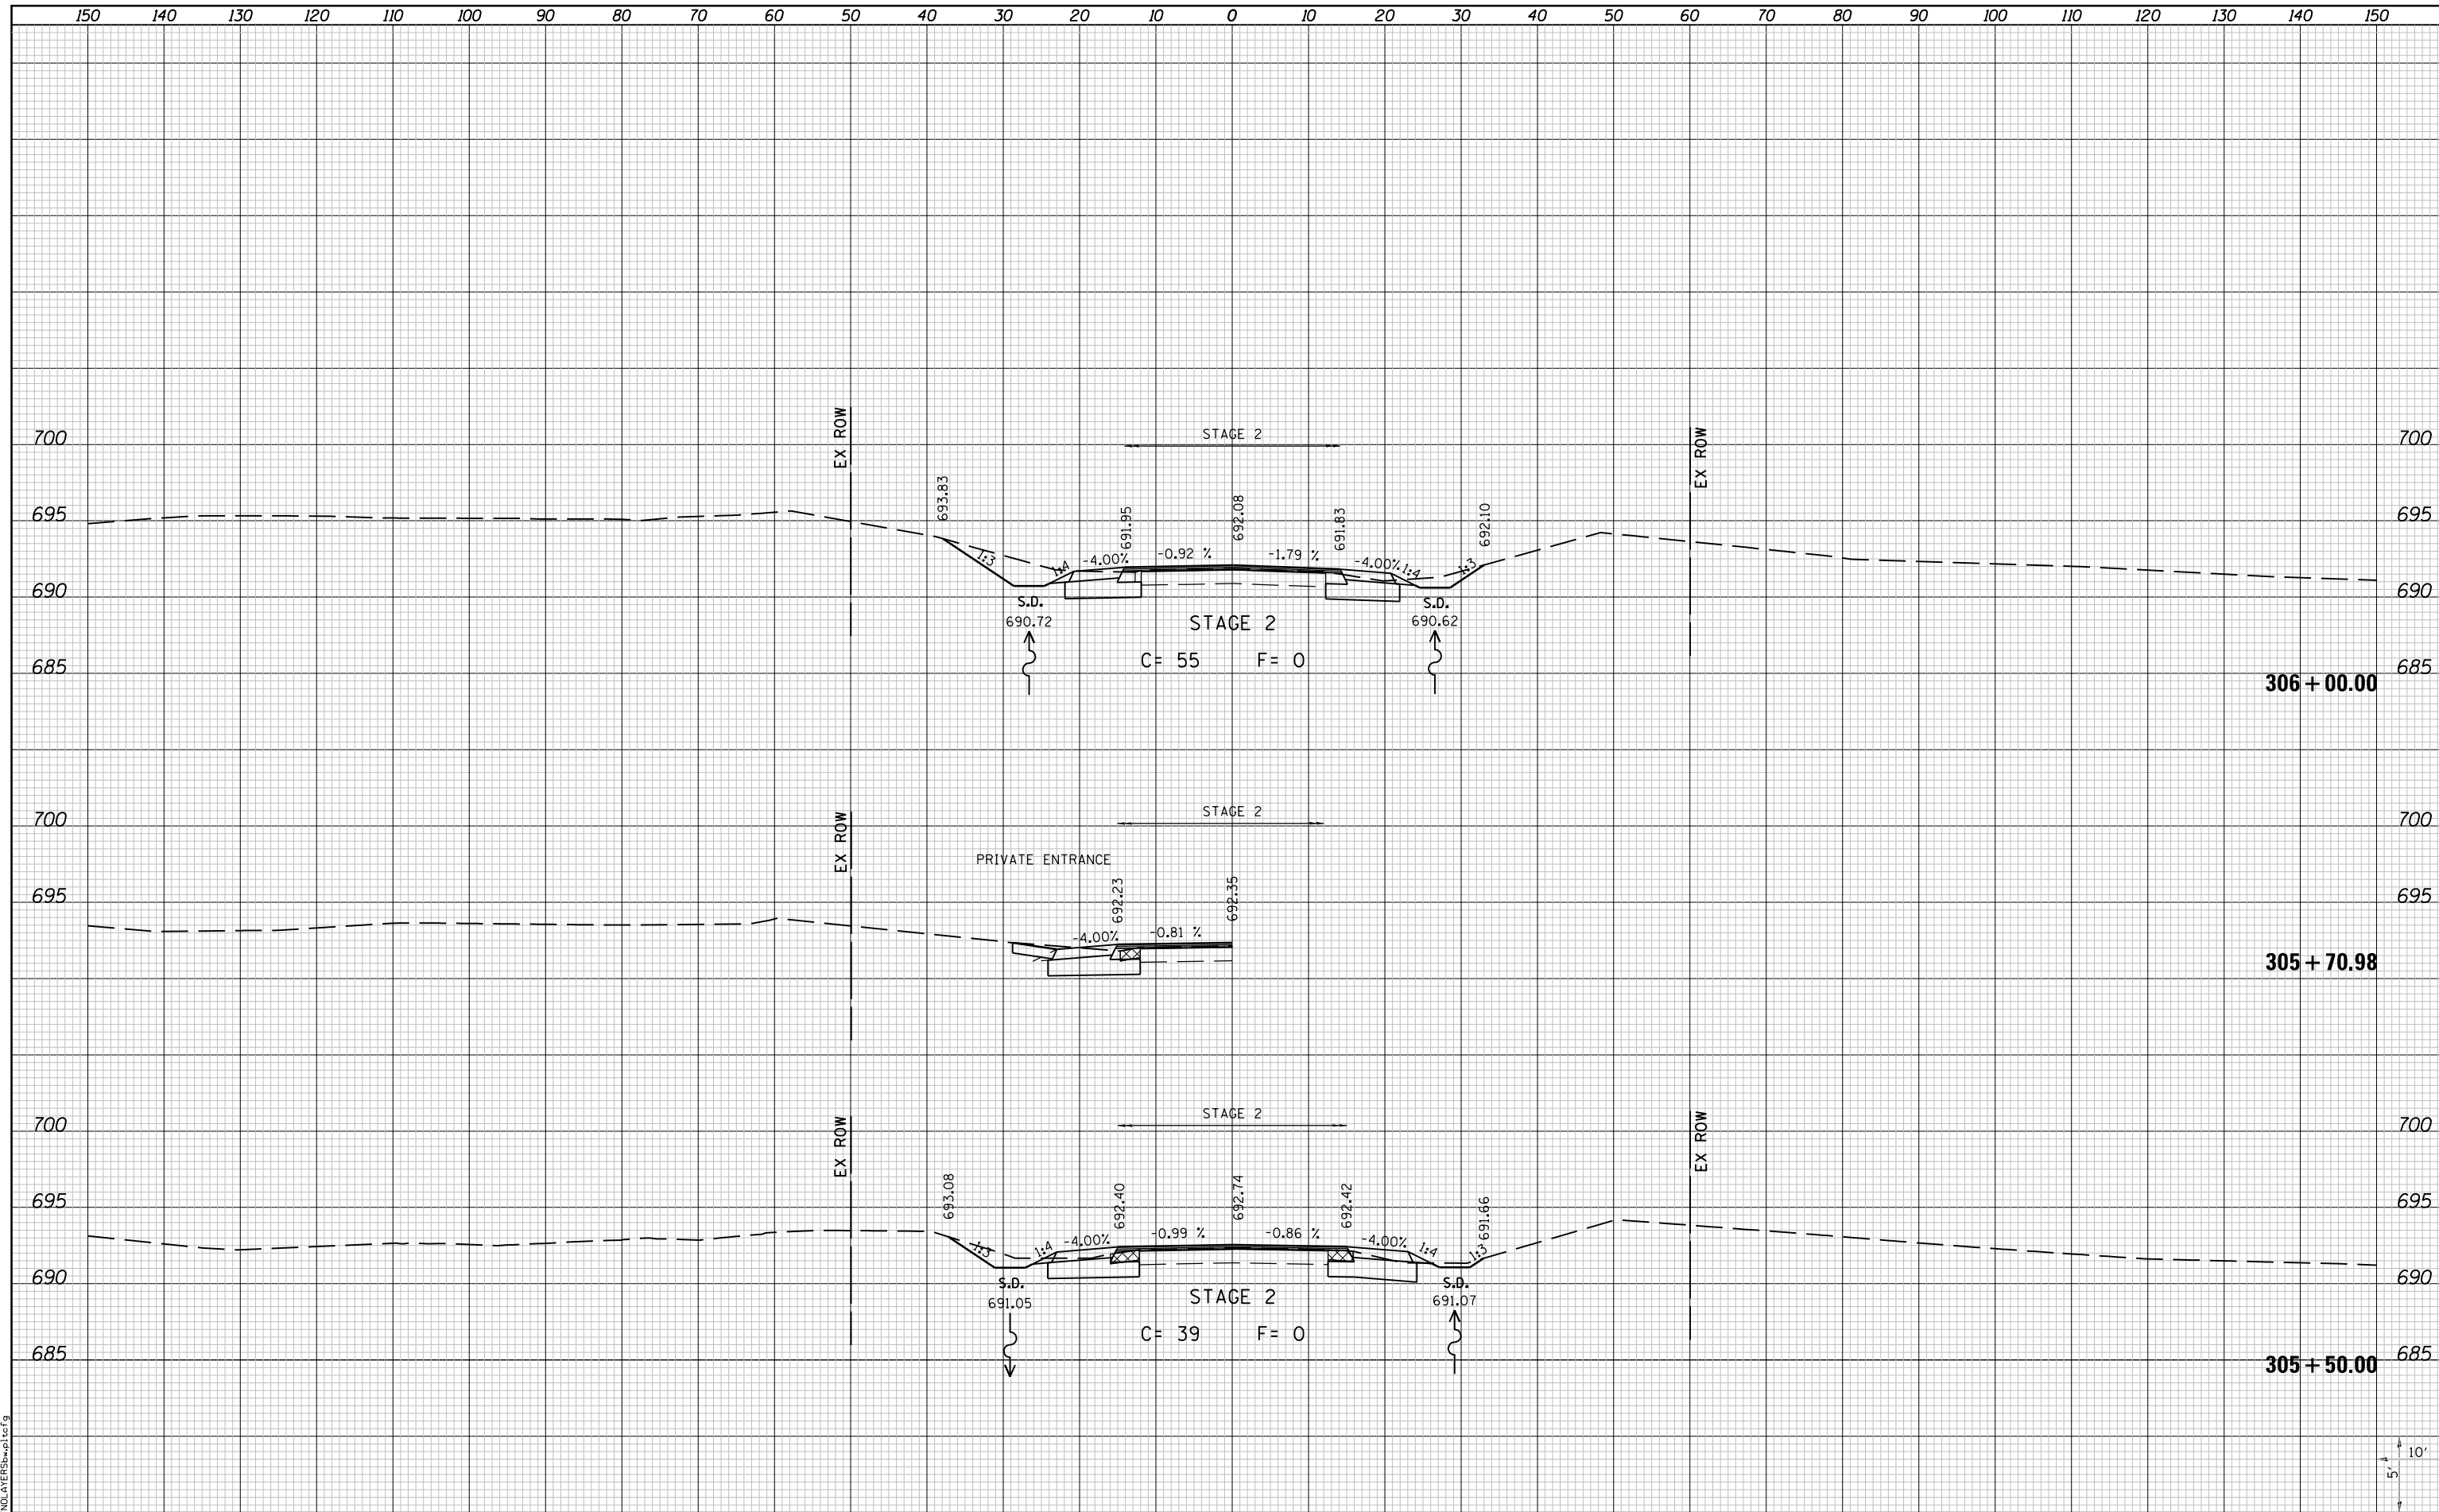

LAST SAVED = 10/3/2012
 PEN TABLE = 101-hat.tbl
 PLOT DRIVER = PdfPlotterSpw.bat

FILE NAME =	I:\1001100\Phase II - 76F5\N\Cad\T\Plans\103.0876F51-sh-t-S_Market-xxsh.tdgn
USER NAME =	jepettibone
PLOT SCALE =	20.0000' / in.
PLOT DATE =	10/4/2012 5:12:08 PM

DESIGNED -	REVISIED -
DRAWN -	REVISIED -
CHECKED -	REVISIED -
DATE -	REVISIED -

**STATE OF ILLINOIS
 DEPARTMENT OF TRANSPORTATION**



SCALE: 10H:5V

CROSS SECTIONS
 SOUTH MARKET STREET
 SHEET NO. 5 OF 6 SHEETS
 STA. 305+50.00 TO STA. 306+00.00

F.A.U. RTE.	SECTION	COUNTY	TOTAL SHEETS	SHEET NO.
9324	68-R-1	MONROE	192	147
CONTRACT NO. 76F51			ILLINOIS FED. AID PROJECT	