


DATE	
BY	
FINAL SURVEY NO.	
SURVEYED	
PLOTTED	
TEMPLATE	
AREAS	
CHECKED	

DATE	
BY	
ORIGINAL SURVEY NO.	
SURVEYED	
PLOTTED	
TEMPLATE	
AREAS	
CHECKED	

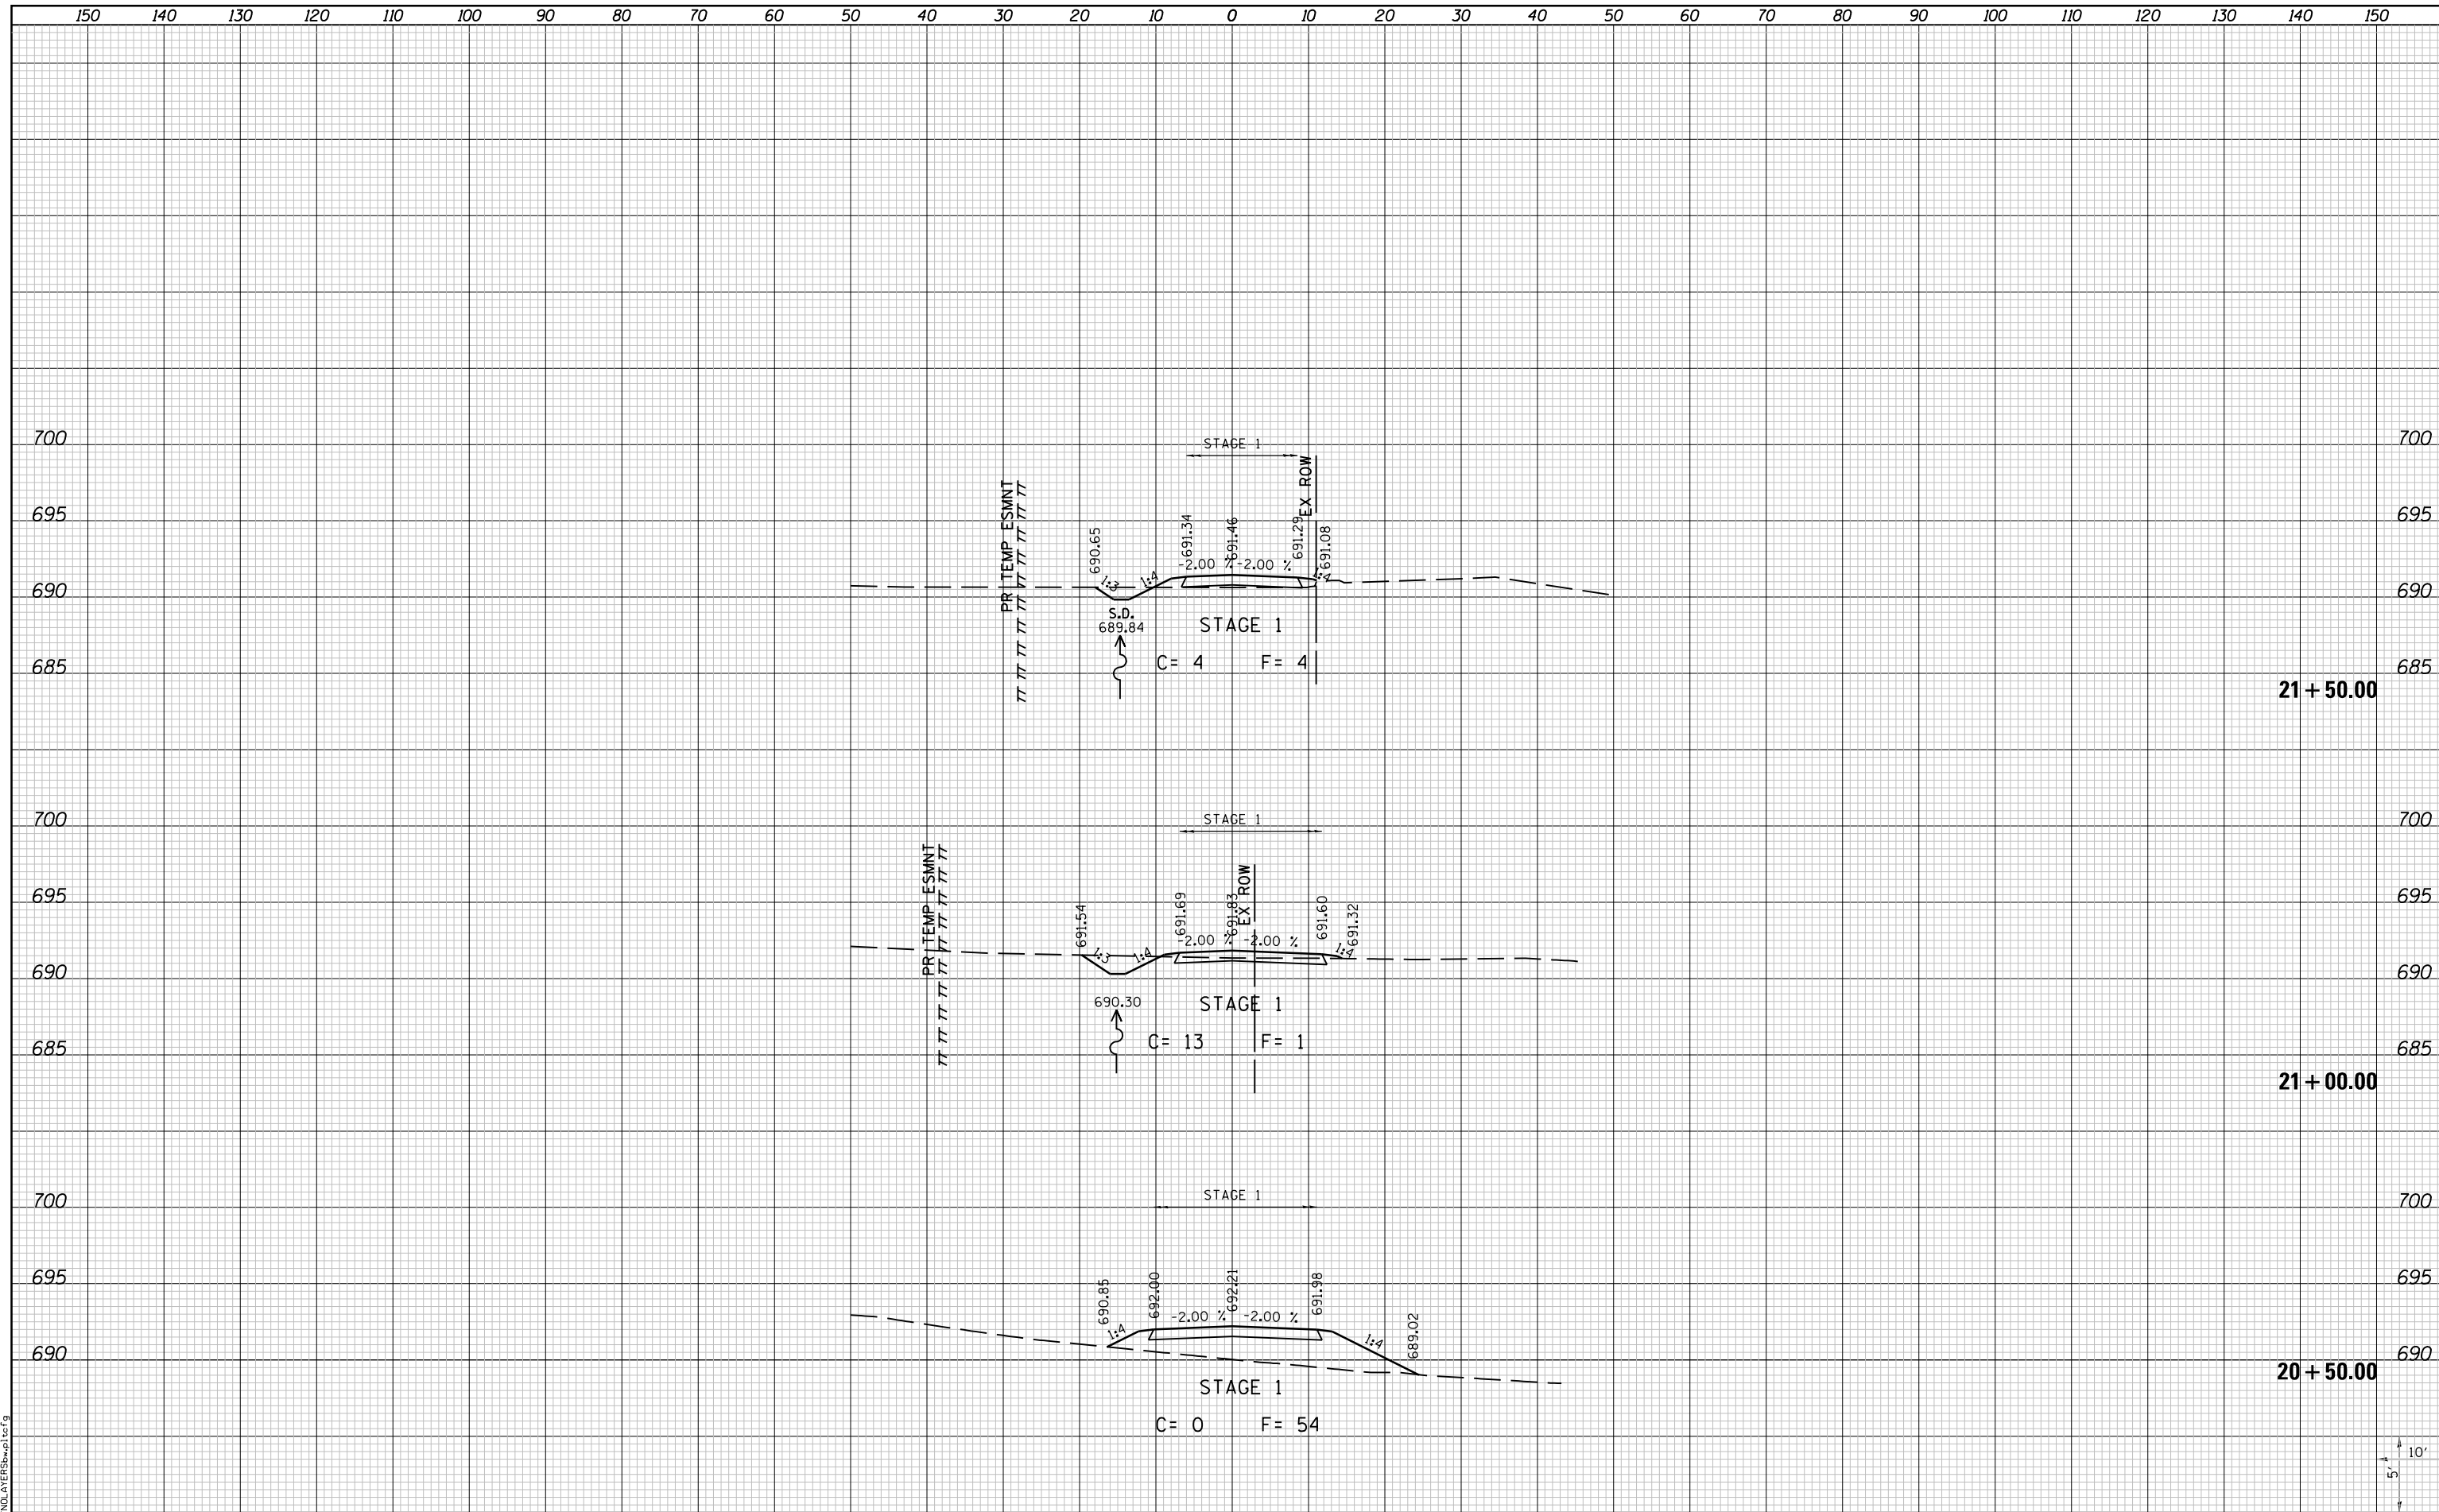

LAST SAVED = 10/3/2012  
 PEN TABLE = 181-hat.rdl  
 PLOT DRIVER = PdfPlotterSpw.bat

FILE NAME =	I:\10011001\Phase II - 76F51\Cad\T\Plans\104.0876F51-sh1-S_Market_Access_Rd-xssht.dgn
USER NAME =	jepettibone
PLOT SCALE =	20.0000' / in.
PLOT DATE =	10/4/2012 5:12:10 PM

DESIGNED -	REVISIED -
DRAWN -	REVISIED -
CHECKED -	REVISIED -
DATE -	REVISIED -

**STATE OF ILLINOIS  
 DEPARTMENT OF TRANSPORTATION**



**CROSS SECTIONS**  
 SOUTH MARKET PRIVATE ENTRANCE

F.A.U. RTE.	SECTION	COUNTY	TOTAL SHEETS	SHEET NO.
9324	68-R-1	MONROE	192	149
				CONTRACT NO. 76F51
ILLINOIS FED. AID PROJECT				

SCALE: 10H:5V SHEET NO. 1 OF 4 SHEETS STA. 20+50.00 TO STA. 21+50.00