


DATE	
BY	
SURVEYED	
PLOTTED	
TEMPLATE	
AREAS	
CHECKED	
FINAL SURVEY	
NOTE BOOK	
NO.	

DATE	
BY	
SURVEYED	
PLOTTED	
TEMPLATE	
AREAS	
CHECKED	
ORIGINAL SURVEY	
NOTE BOOK	
NO.	

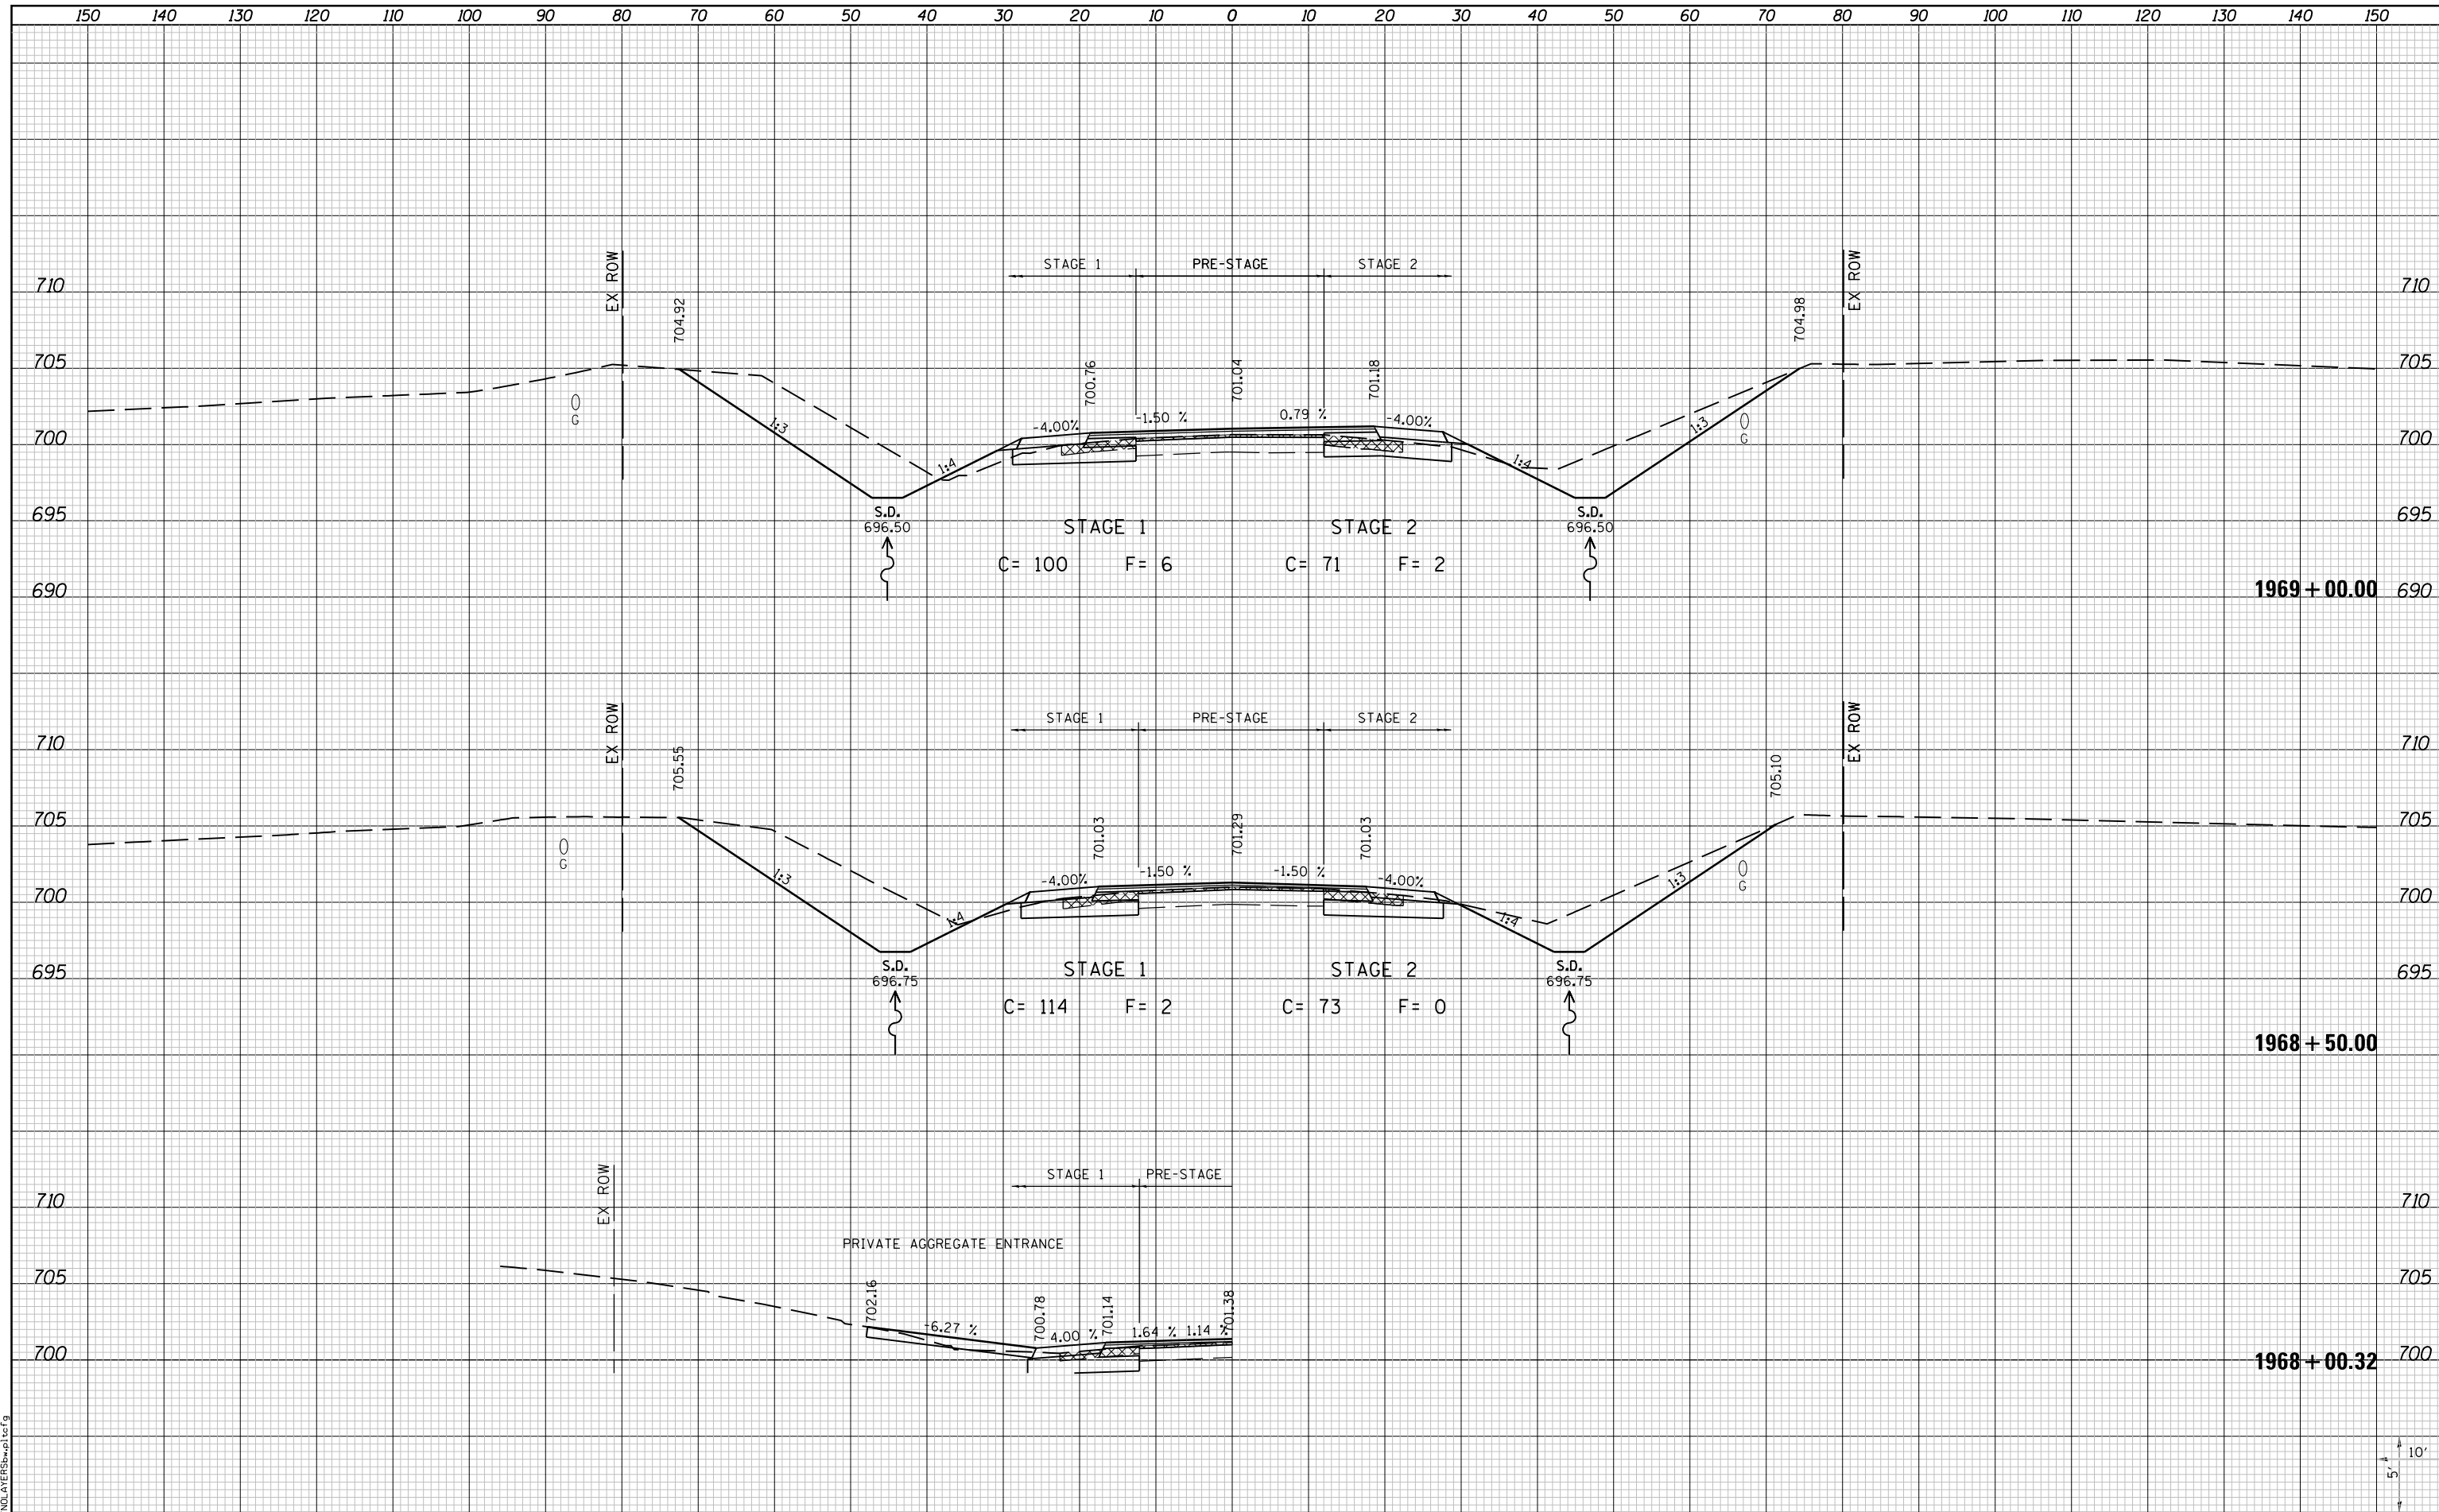

LAST SAVED = 10/4/2012  
 PEN TABLE = 181-hat.tbl  
 PLOT DRIVER = PdfPlotterSpwt.ctb

FILE NAME = I:\1001100\Phase II - 76F5\N\Cad\T\Plans\105.0876F51-sh1-1L3-xssht.dgn	USER NAME = jepettibone	DESIGNED -	REVISED -
		DRAWN -	REVISED -
		CHECKED -	REVISED -
		DATE -	REVISED -
PLOT SCALE = 20.0000' / in.			
PLOT DATE = 10/4/2012 5:12:17 PM			

**STATE OF ILLINOIS  
 DEPARTMENT OF TRANSPORTATION**



**CROSS SECTIONS  
 IL ROUTE 3**

SCALE: 10H:5V SHEET NO. 3 OF 30 SHEETS STA. 1968+00.32 TO STA. 1969+00.00

F.A.U. RTÉ.	SECTION	COUNTY	TOTAL SHEETS	SHEET NO.
9234	68-R-1	MONROE	192	155
CONTRACT NO. 76F51			ILLINOIS FED. AID PROJECT	