


DATE	
BY	
SURVEYED	
PLOTTED	
TEMPLATE	
AREAS	
CHECKED	
NO.	

DATE	
BY	
SURVEYED	
PLOTTED	
TEMPLATE	
AREAS	
CHECKED	
NO.	

LAST SAVED = 10/4/2012
 PEN TABLE = 181-H&I-F&D
 PLOT DRIVER = PdfPlotterServer.bat

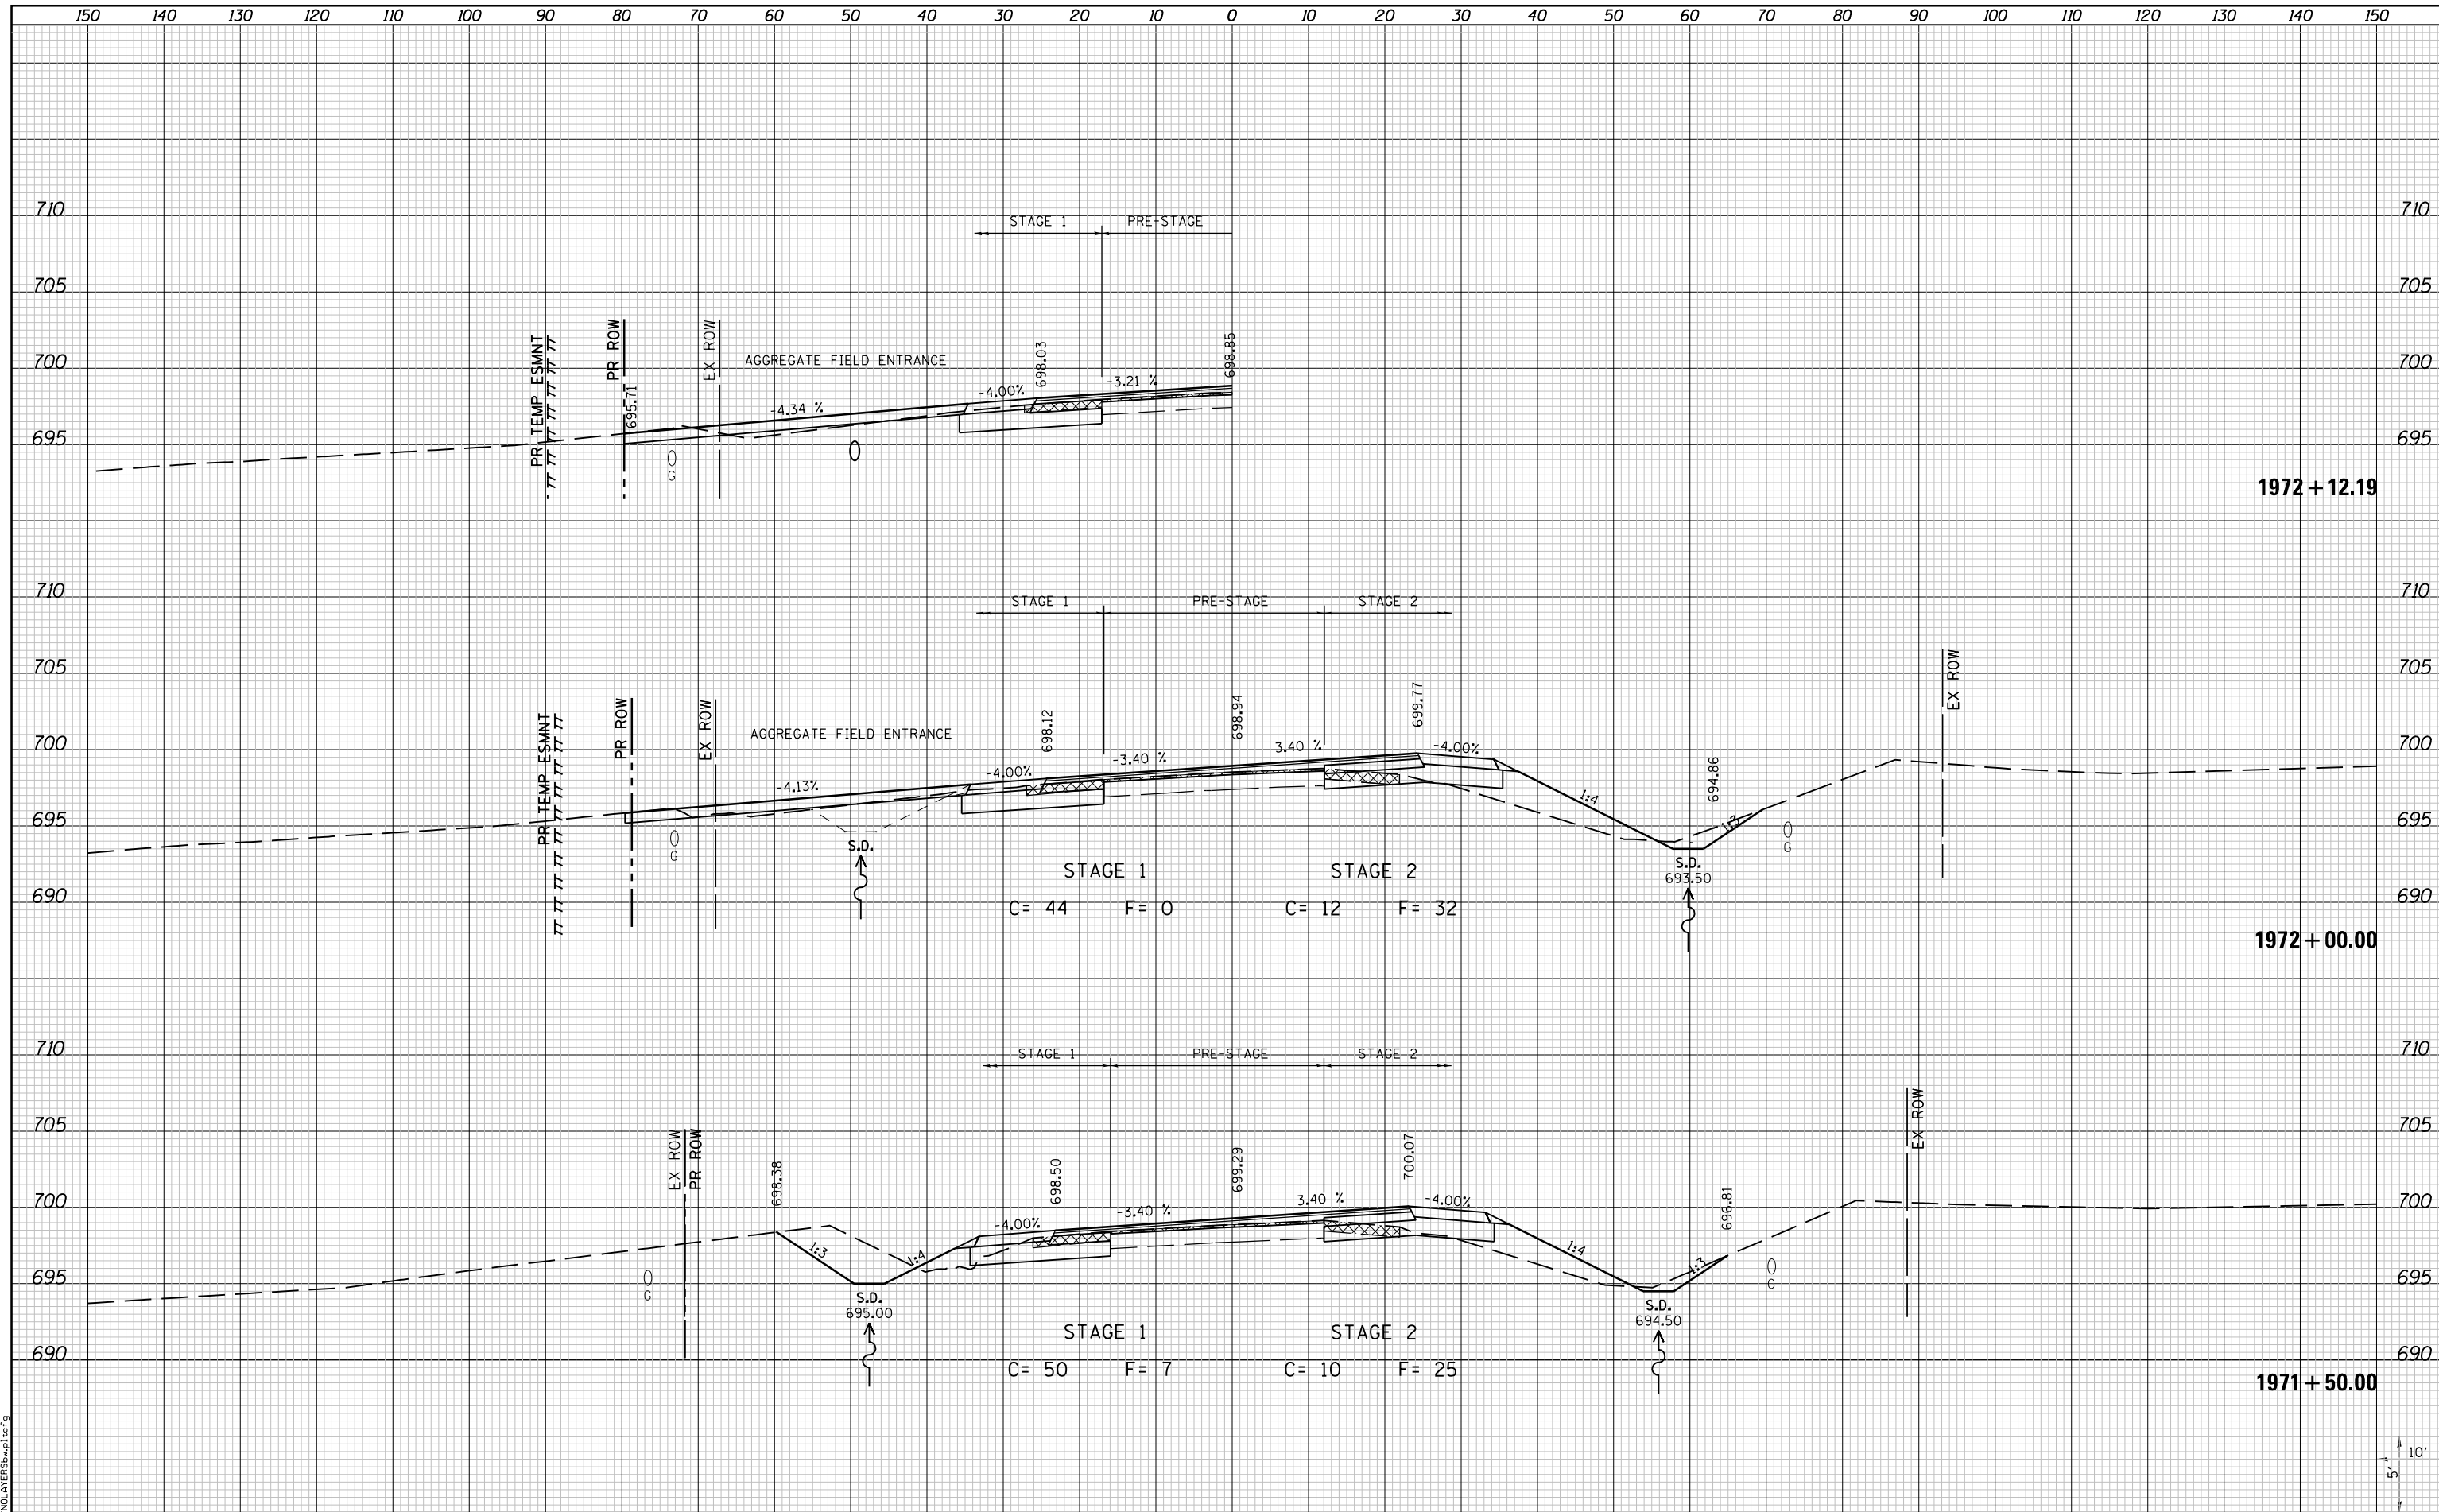

FILE NAME =	I:\10011001_Phase II - 76F5\IN\Cad\T\Plans\105.0876F51-sh1-IL3-xssht.dgn
USER NAME =	jepettibone
DESIGNED -	REVISIED -
DRAWN -	REVISIED -
CHECKED -	REVISIED -
DATE -	REVISIED -
PLOT SCALE =	20.0000' / in.
PLOT DATE =	10/4/2012 5:12:20 PM

DESIGNED -	REVISIED -
DRAWN -	REVISIED -
CHECKED -	REVISIED -
DATE -	REVISIED -

**STATE OF ILLINOIS
 DEPARTMENT OF TRANSPORTATION**



**CROSS SECTIONS
 IL ROUTE 3**

SCALE: 10H:5V SHEET NO. 6 OF 30 SHEETS STA. 1971+50.00 TO STA. 1972+12.19

F.A.U. RTÉ.	SECTION	COUNTY	TOTAL SHEETS	SHEET NO.
9234	68-R-1	MONROE	192	158
CONTRACT NO. 76F51			ILLINOIS FED. AID PROJECT	