


DATE	
BY	
FINAL SURVEY NO.	
SURVEYED PLOTTED	
NOTE BOOK AREAS CHECKED	

DATE	
BY	
ORIGINAL SURVEY NO.	
SURVEYED PLOTTED	
NOTE BOOK AREAS CHECKED	

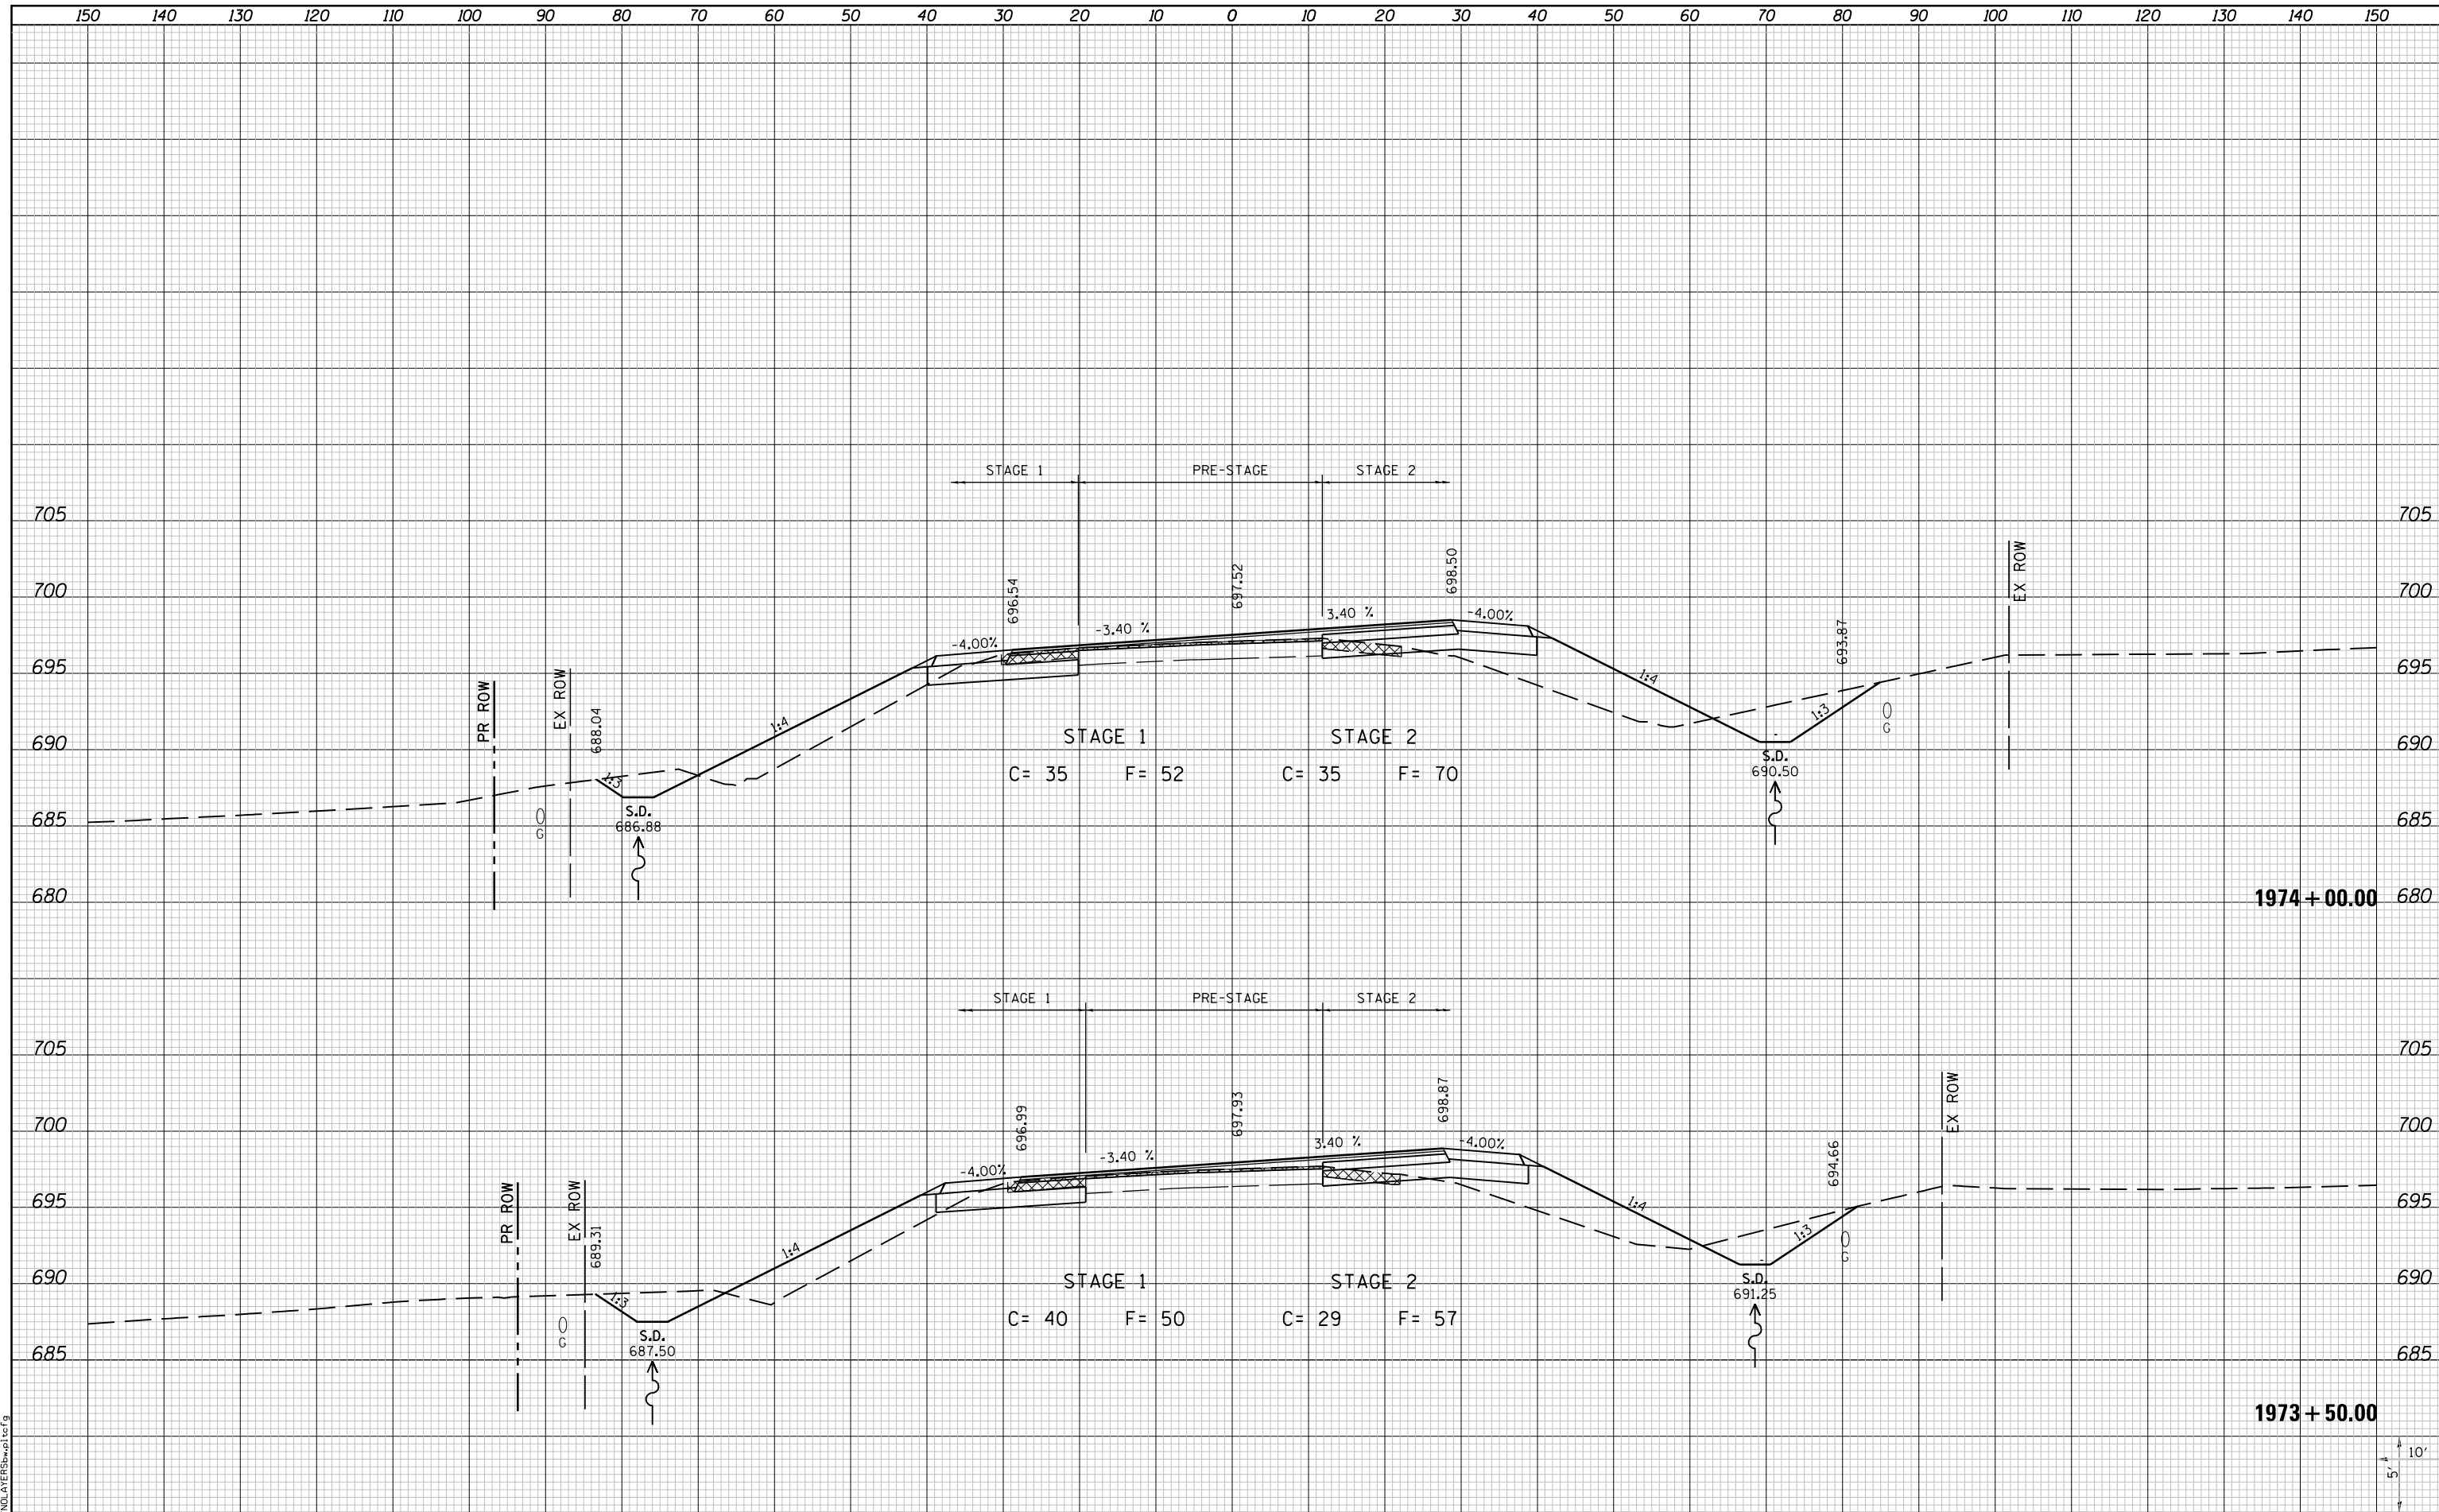

LAST SAVED = 10/4/2012
 PEN TABLE = 181-H&I.rdl
 PLOT DRIVER = PdfPlotterSpw.bat

FILE NAME = I:\10011001\Phase II - 76F5\N\Cad\T\Plans\105.0876F51-sh1-1L3-xssht.dgn	USER NAME = jepettibone	DESIGNED -	REVISD -
		DRAWN -	REVISD -
		CHECKED -	REVISD -
		DATE -	REVISD -
PLOT SCALE = 20.0000' / in.			
PLOT DATE = 10/4/2012 5:12:22 PM			

**STATE OF ILLINOIS
 DEPARTMENT OF TRANSPORTATION**



**CROSS SECTIONS
 IL ROUTE 3**

SCALE: 10H:5V SHEET NO. 8 OF 30 SHEETS STA. 1973+50.00 TO STA. 1974+00.00

F.A.U. RTE.	SECTION	COUNTY	TOTAL SHEETS	SHEET NO.
9234	68-R-1	MONROE	192	160
CONTRACT NO. 76F51			ILLINOIS FED. AID PROJECT	