


| | |
|---------------|--|
| DATE | |
| BY | |
| SURVEYED | |
| PLOTTED | |
| TEMPLATE | |
| NOTE BOOK | |
| AREAS CHECKED | |
| NO. | |

| | |
|---------------|--|
| DATE | |
| BY | |
| SURVEYED | |
| PLOTTED | |
| TEMPLATE | |
| NOTE BOOK | |
| AREAS CHECKED | |
| NO. | |

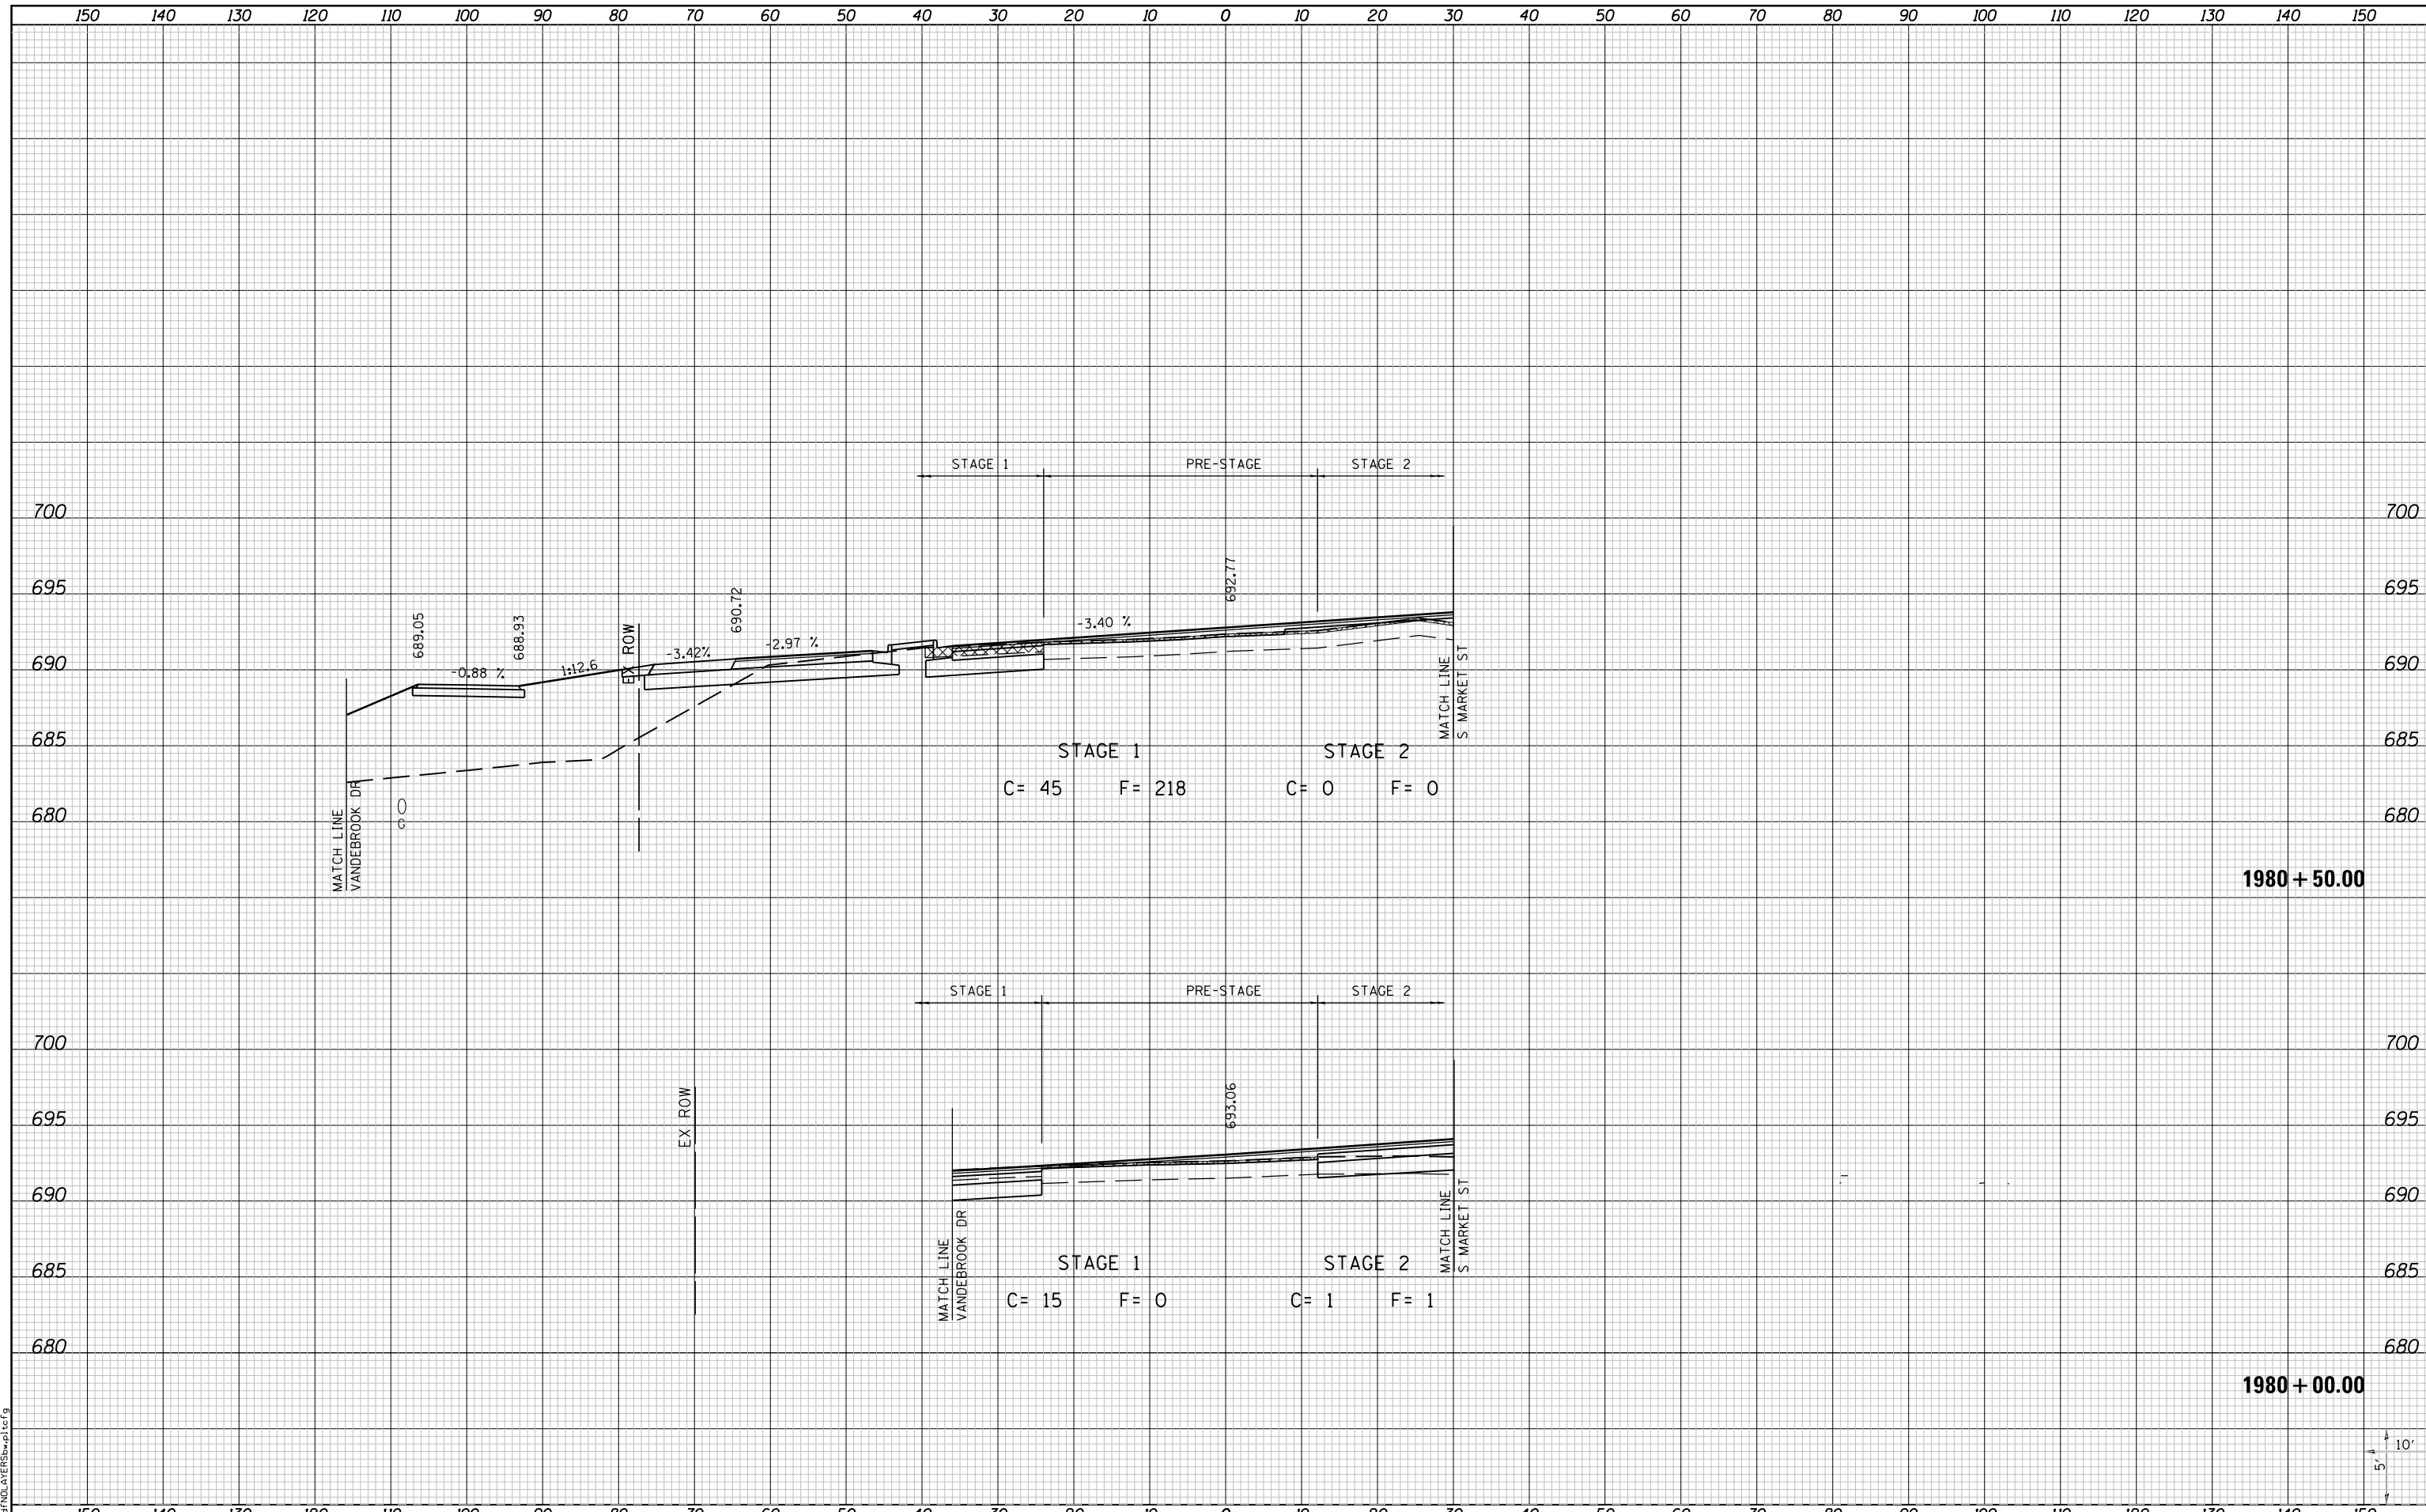

1980 + 50.00

1980 + 00.00

LAST SAVED = 10/4/2012
 PEN TABLE = VBI-HotF1.tbl
 PLOT DRIVER = BDFNDLATERSpwplctcf9

| | | | |
|--|-------------------------|------------|-----------|
| FILE NAME = | USER NAME = jepettibone | DESIGNED - | REVISED - |
| I:\10011001_Phase II - 76F51\Cad\T\Plans\105.0876F51-sh1-IL3-xssh1.dgn | | DRAWN - | REVISED - |
| | | CHECKED - | REVISED - |
| | | DATE - | REVISED - |
| PLOT SCALE = 20.0000 ' / in. | | | |
| PLOT DATE = 10/4/2012 5:12:28 PM | | | |

STATE OF ILLINOIS
 DEPARTMENT OF TRANSPORTATION



CROSS SECTIONS
 IL ROUTE 3

SCALE: 10H:5V SHEET NO. 15 OF 30 SHEETS STA. 1980+00.00 TO STA. 1980+50.00

| F.A.U. RTE. | SECTION | COUNTY | TOTAL SHEETS | SHEET NO. |
|--------------------|---------|--------|---------------------------|-----------|
| 9234 | 68-R-1 | MONROE | 192 | 167 |
| CONTRACT NO. 76F51 | | | ILLINOIS FED. AID PROJECT | |

