
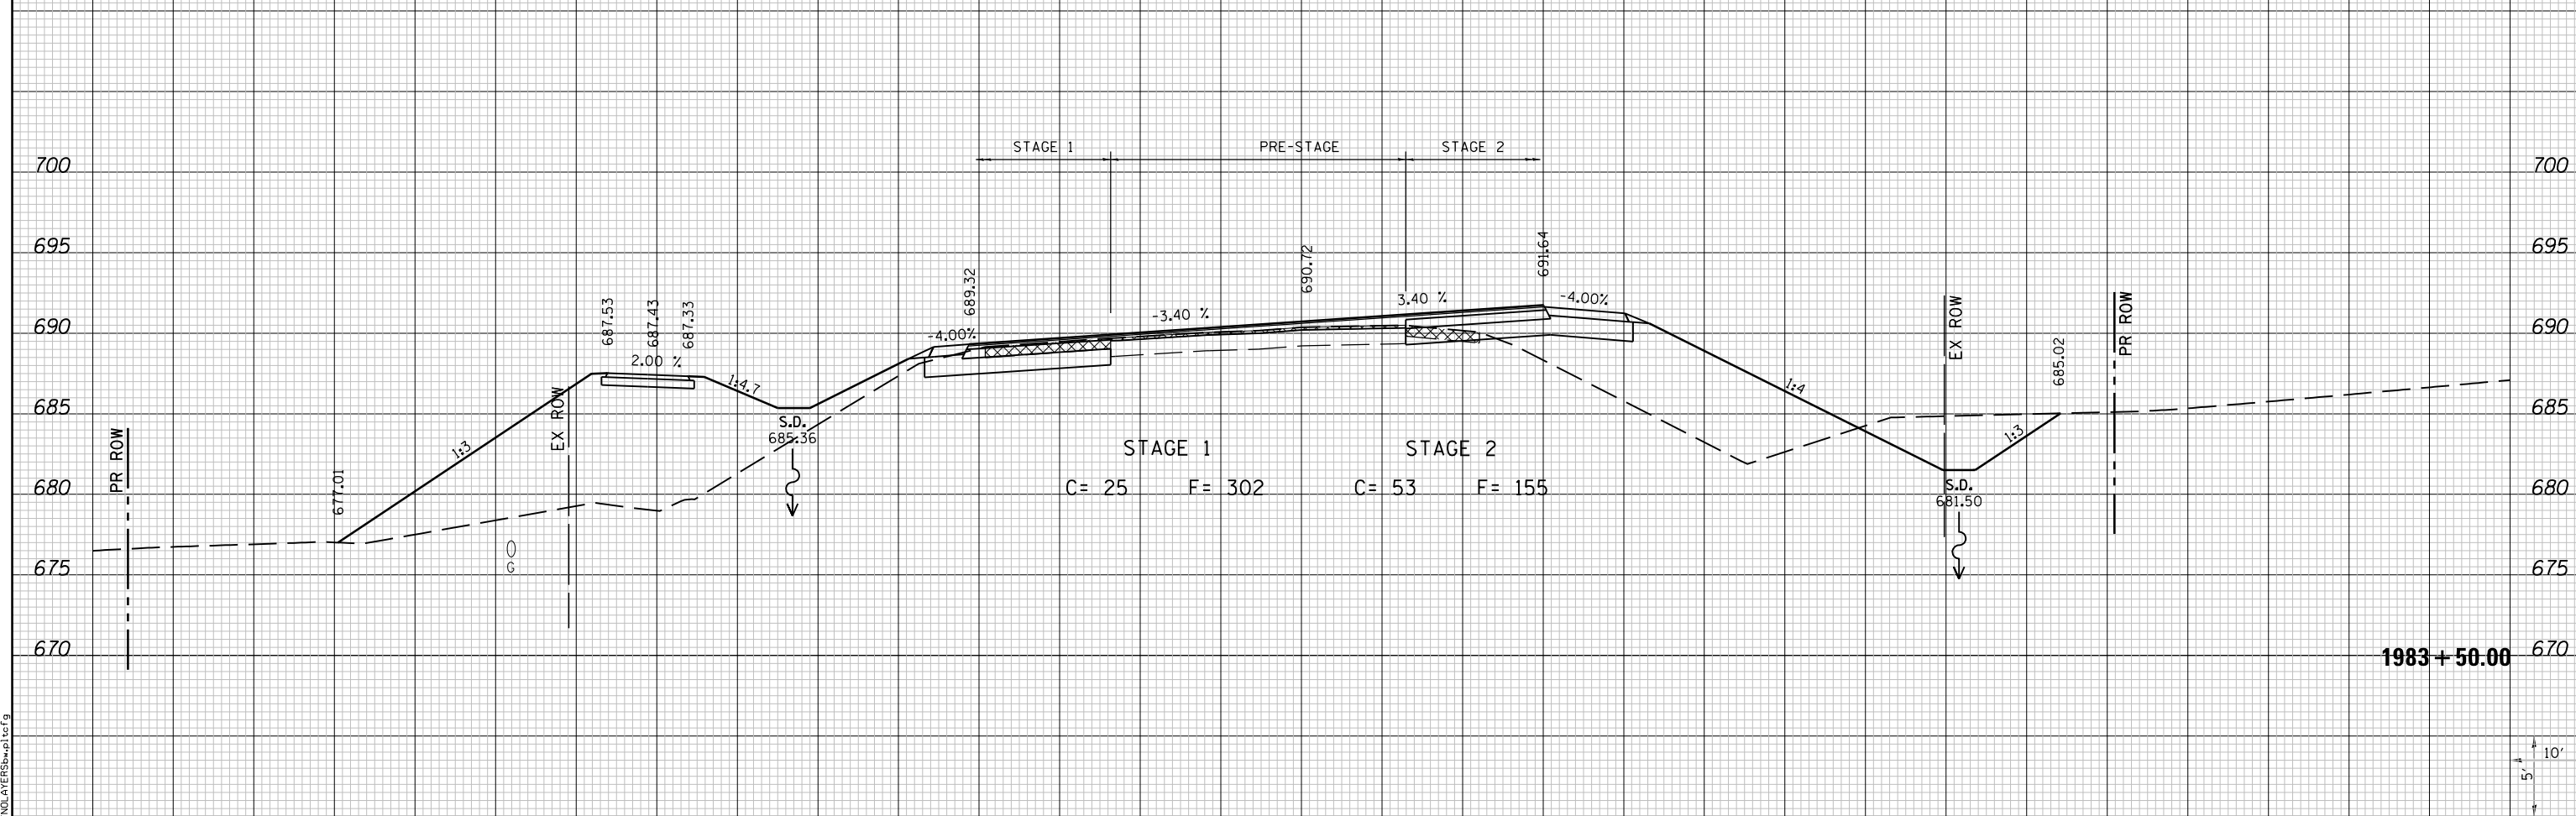


DATE	
BY	
FINAL SURVEY	
PLOTTED	
TEMPLATE	
NOTE BOOK	
AREAS CHECKED	
NO.	

DATE	
BY	
ORIGINAL SURVEY	
PLOTTED	
TEMPLATE	
NOTE BOOK	
AREAS CHECKED	
NO.	

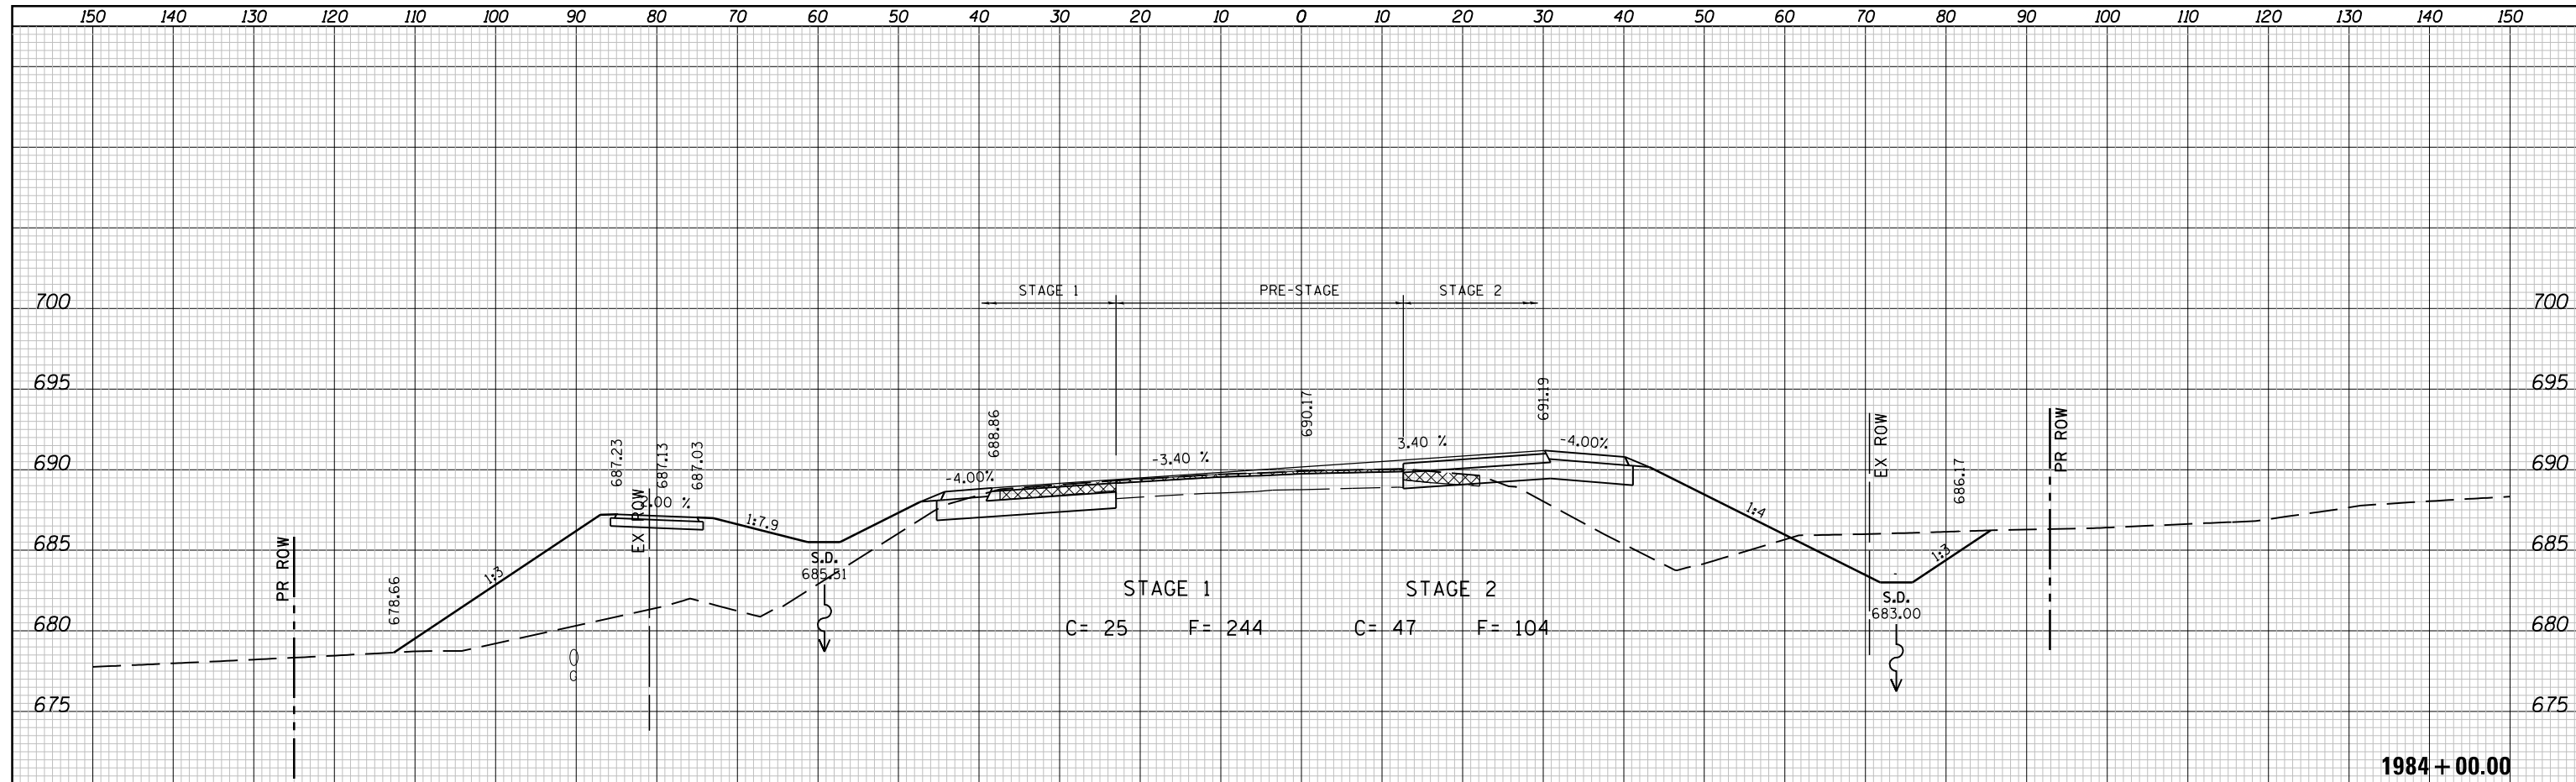

LAST SAVED = 10/4/2012
 PEN TABLE = 181-hat.tbl
 PLOT DRIVER = PdfPlotterServer.bat

FILE NAME = I:\10011001\Phase II - 76F5\N\Cad\T\Plans\105.0876F51-sh1-1L3-xssht.dgn	USER NAME = jepettibone	DESIGNED -	REVISED -	STATE OF ILLINOIS DEPARTMENT OF TRANSPORTATION HORNER & SHIRIN, INC. ENGINEERS SCALE: 10H:5V	CROSS SECTIONS IL ROUTE 3 SHEET NO. 19 OF 30 SHEETS	F.A.U. RTÉ. 9234	SECTION 68-R-1	COUNTY MONROE	TOTAL SHEETS 192	SHEET NO. 171
PLOT SCALE = 20.0000' / in.	CHECKED -	REVISED -	CONTRACT NO. 76F51			ILLINOIS FED. AID PROJECT				
PLOT DATE = 10/4/2012 5:12:32 PM	DATE -	REVISED -	STA. 1983+50.00 TO STA. 1984+00.00							