


DATE	
BY	
FINAL SURVEY	
PLOTTED	
NOTE BOOK	
AREAS CHECKED	

DATE	
BY	
ORIGINAL SURVEY	
PLOTTED	
NOTE BOOK	
AREAS CHECKED	

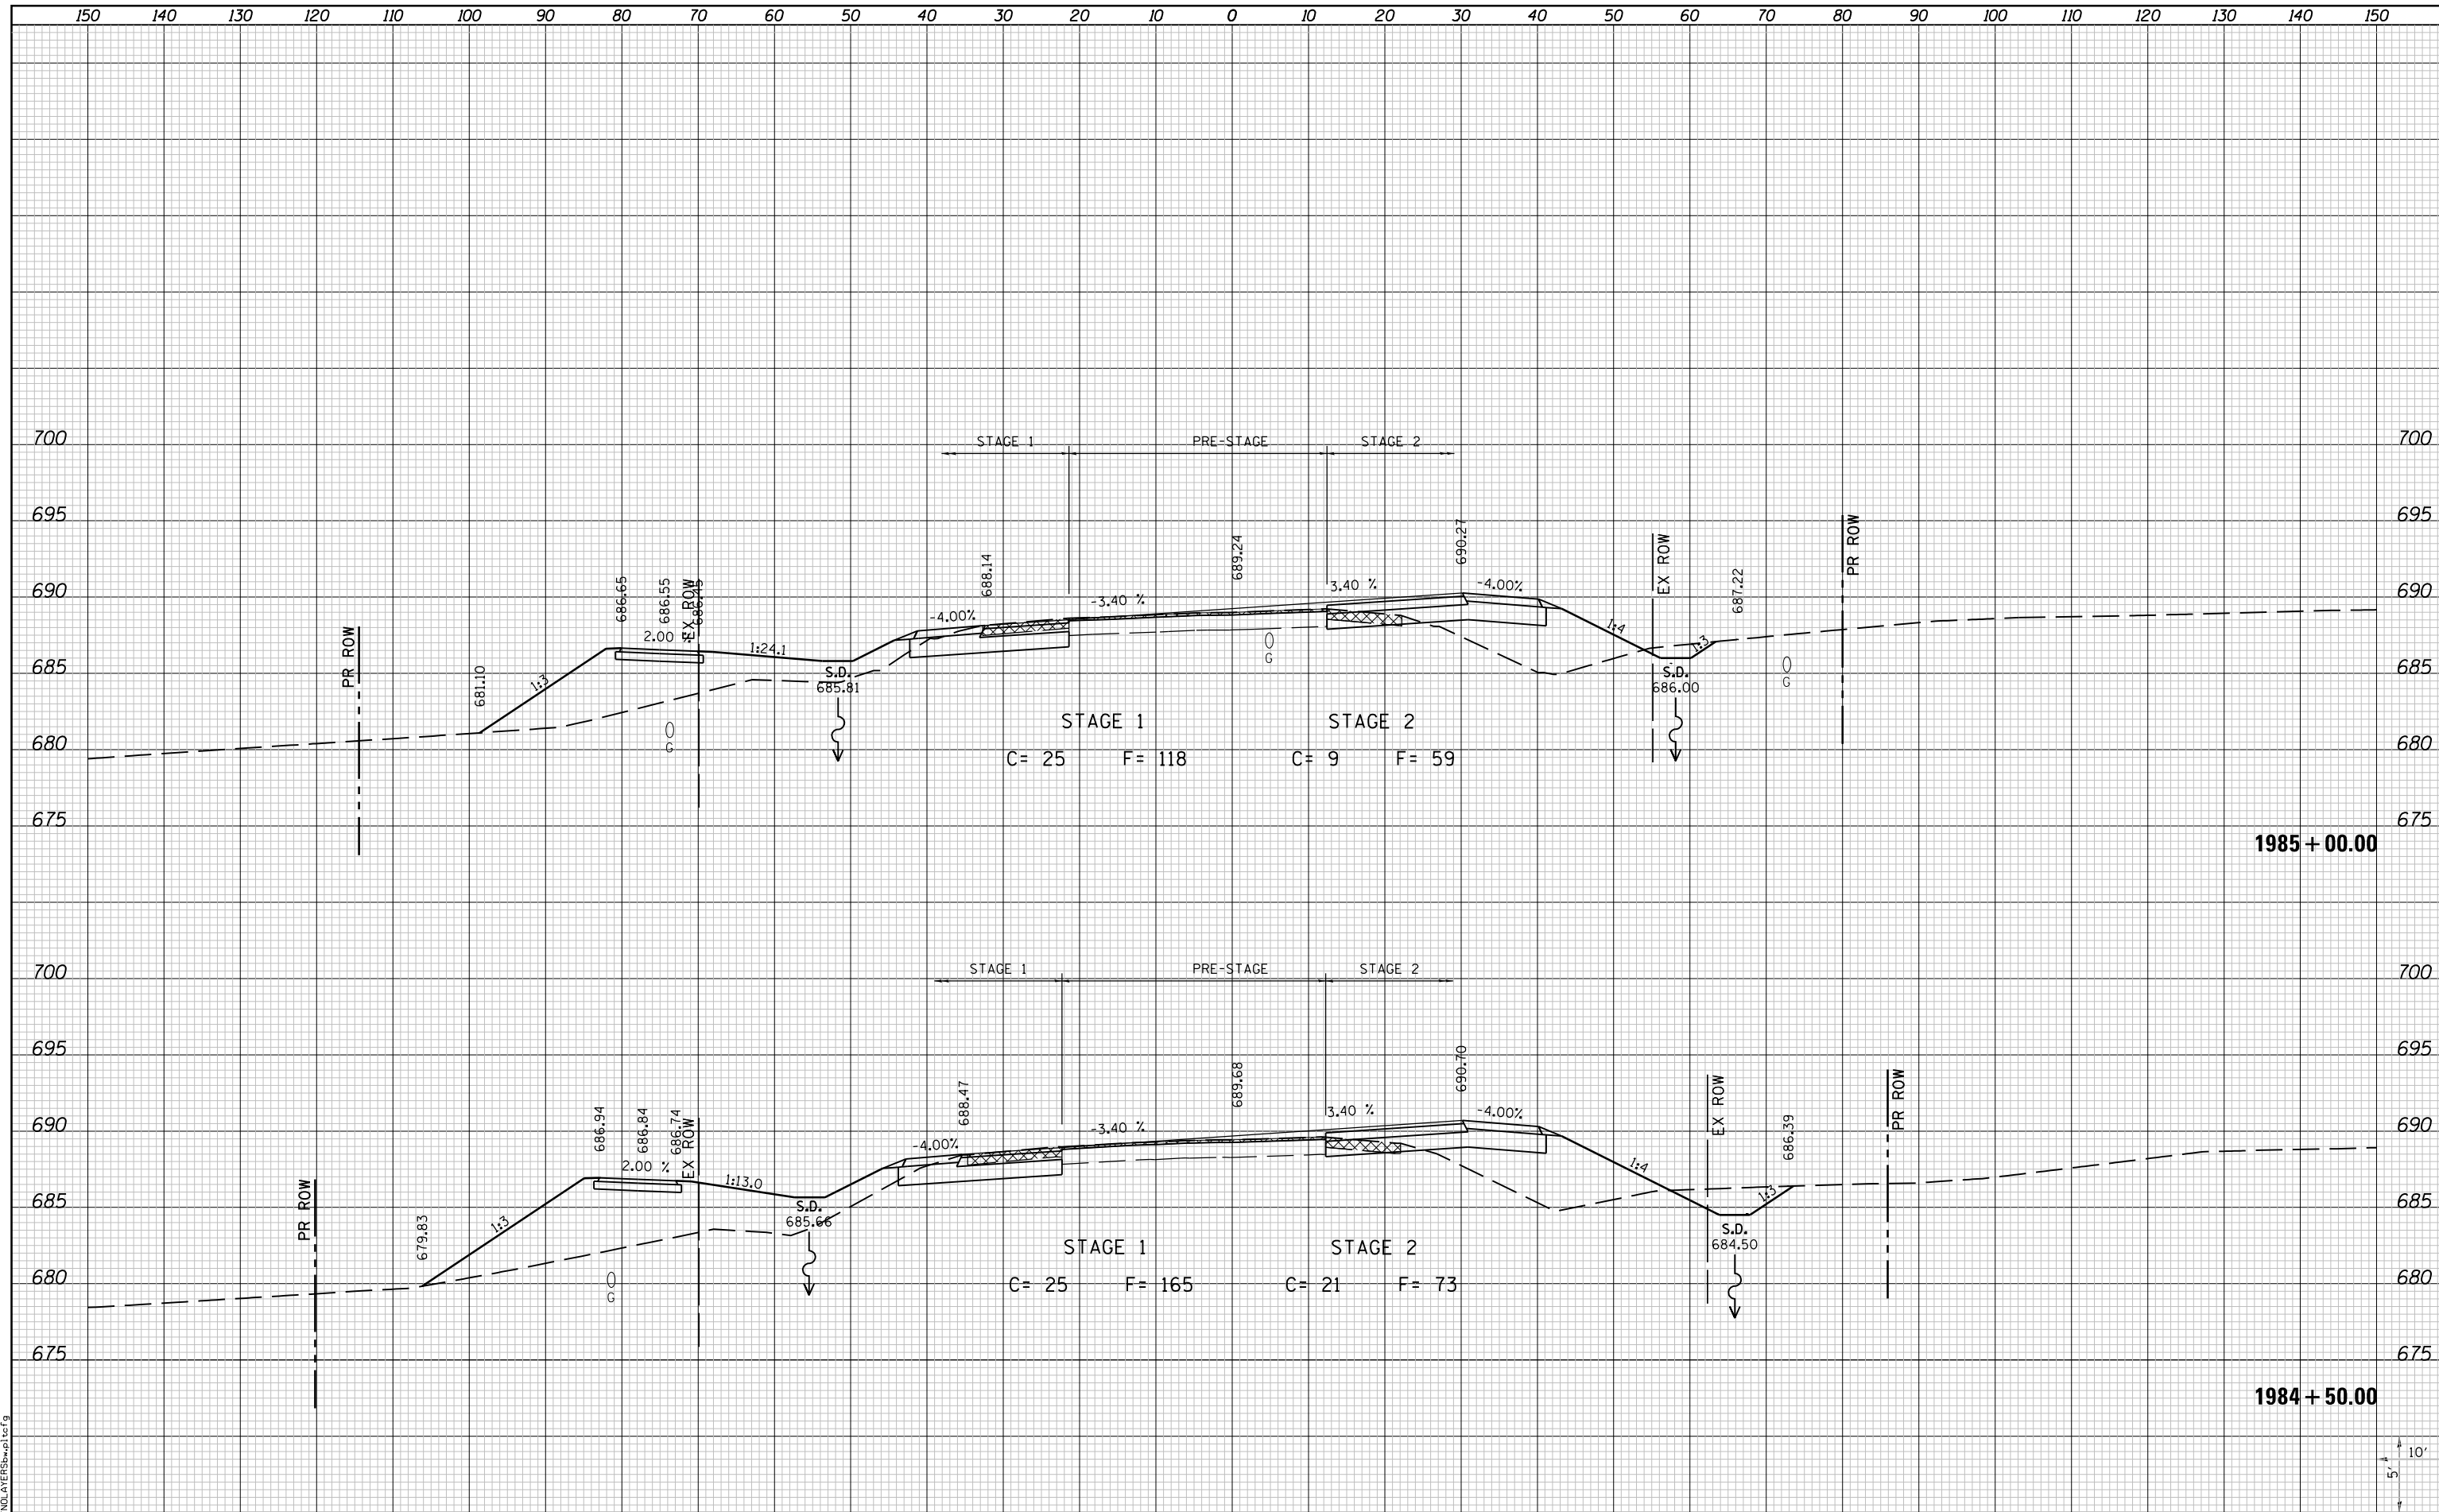

LAST SAVED = 10/4/2012  
 PEN TABLE = 181-hat.tbl  
 PLOT DRIVER = batplotter.bat

FILE NAME =	USER NAME = jpettibone
I:\1001100\Phase II - 76F5\N\Cad\T\Plans\105.0876F51-sh1-IL3-xssht.dgn	DESIGNED -
	DRAWN -
	CHECKED -
	DATE -
PLOT DATE = 10/4/2012 5:12:41 PM	REVISD -
	REVISD -
	REVISD -
	REVISD -

DESIGNED -	REVISD -
DRAWN -	REVISD -
CHECKED -	REVISD -
DATE -	REVISD -

**STATE OF ILLINOIS  
 DEPARTMENT OF TRANSPORTATION**



**CROSS SECTIONS**  
 IL ROUTE 3  
 SCALE: 10H:5V  
 SHEET NO. 20 OF 30 SHEETS  
 STA. 1984+50.00 TO STA. 1985+00.00

F.A.U. RTE.	SECTION	COUNTY	TOTAL SHEETS	SHEET NO.
9234	68-R-1	MONROE	192	172
CONTRACT NO. 76F51				
ILLINOIS FED. AID PROJECT				