


DATE	
BY	
SURVEYED	
PLOTTED	
TEMPLATE	
AREAS	
CHECKED	
NO.	

DATE	
BY	
SURVEYED	
PLOTTED	
TEMPLATE	
AREAS	
CHECKED	
NO.	

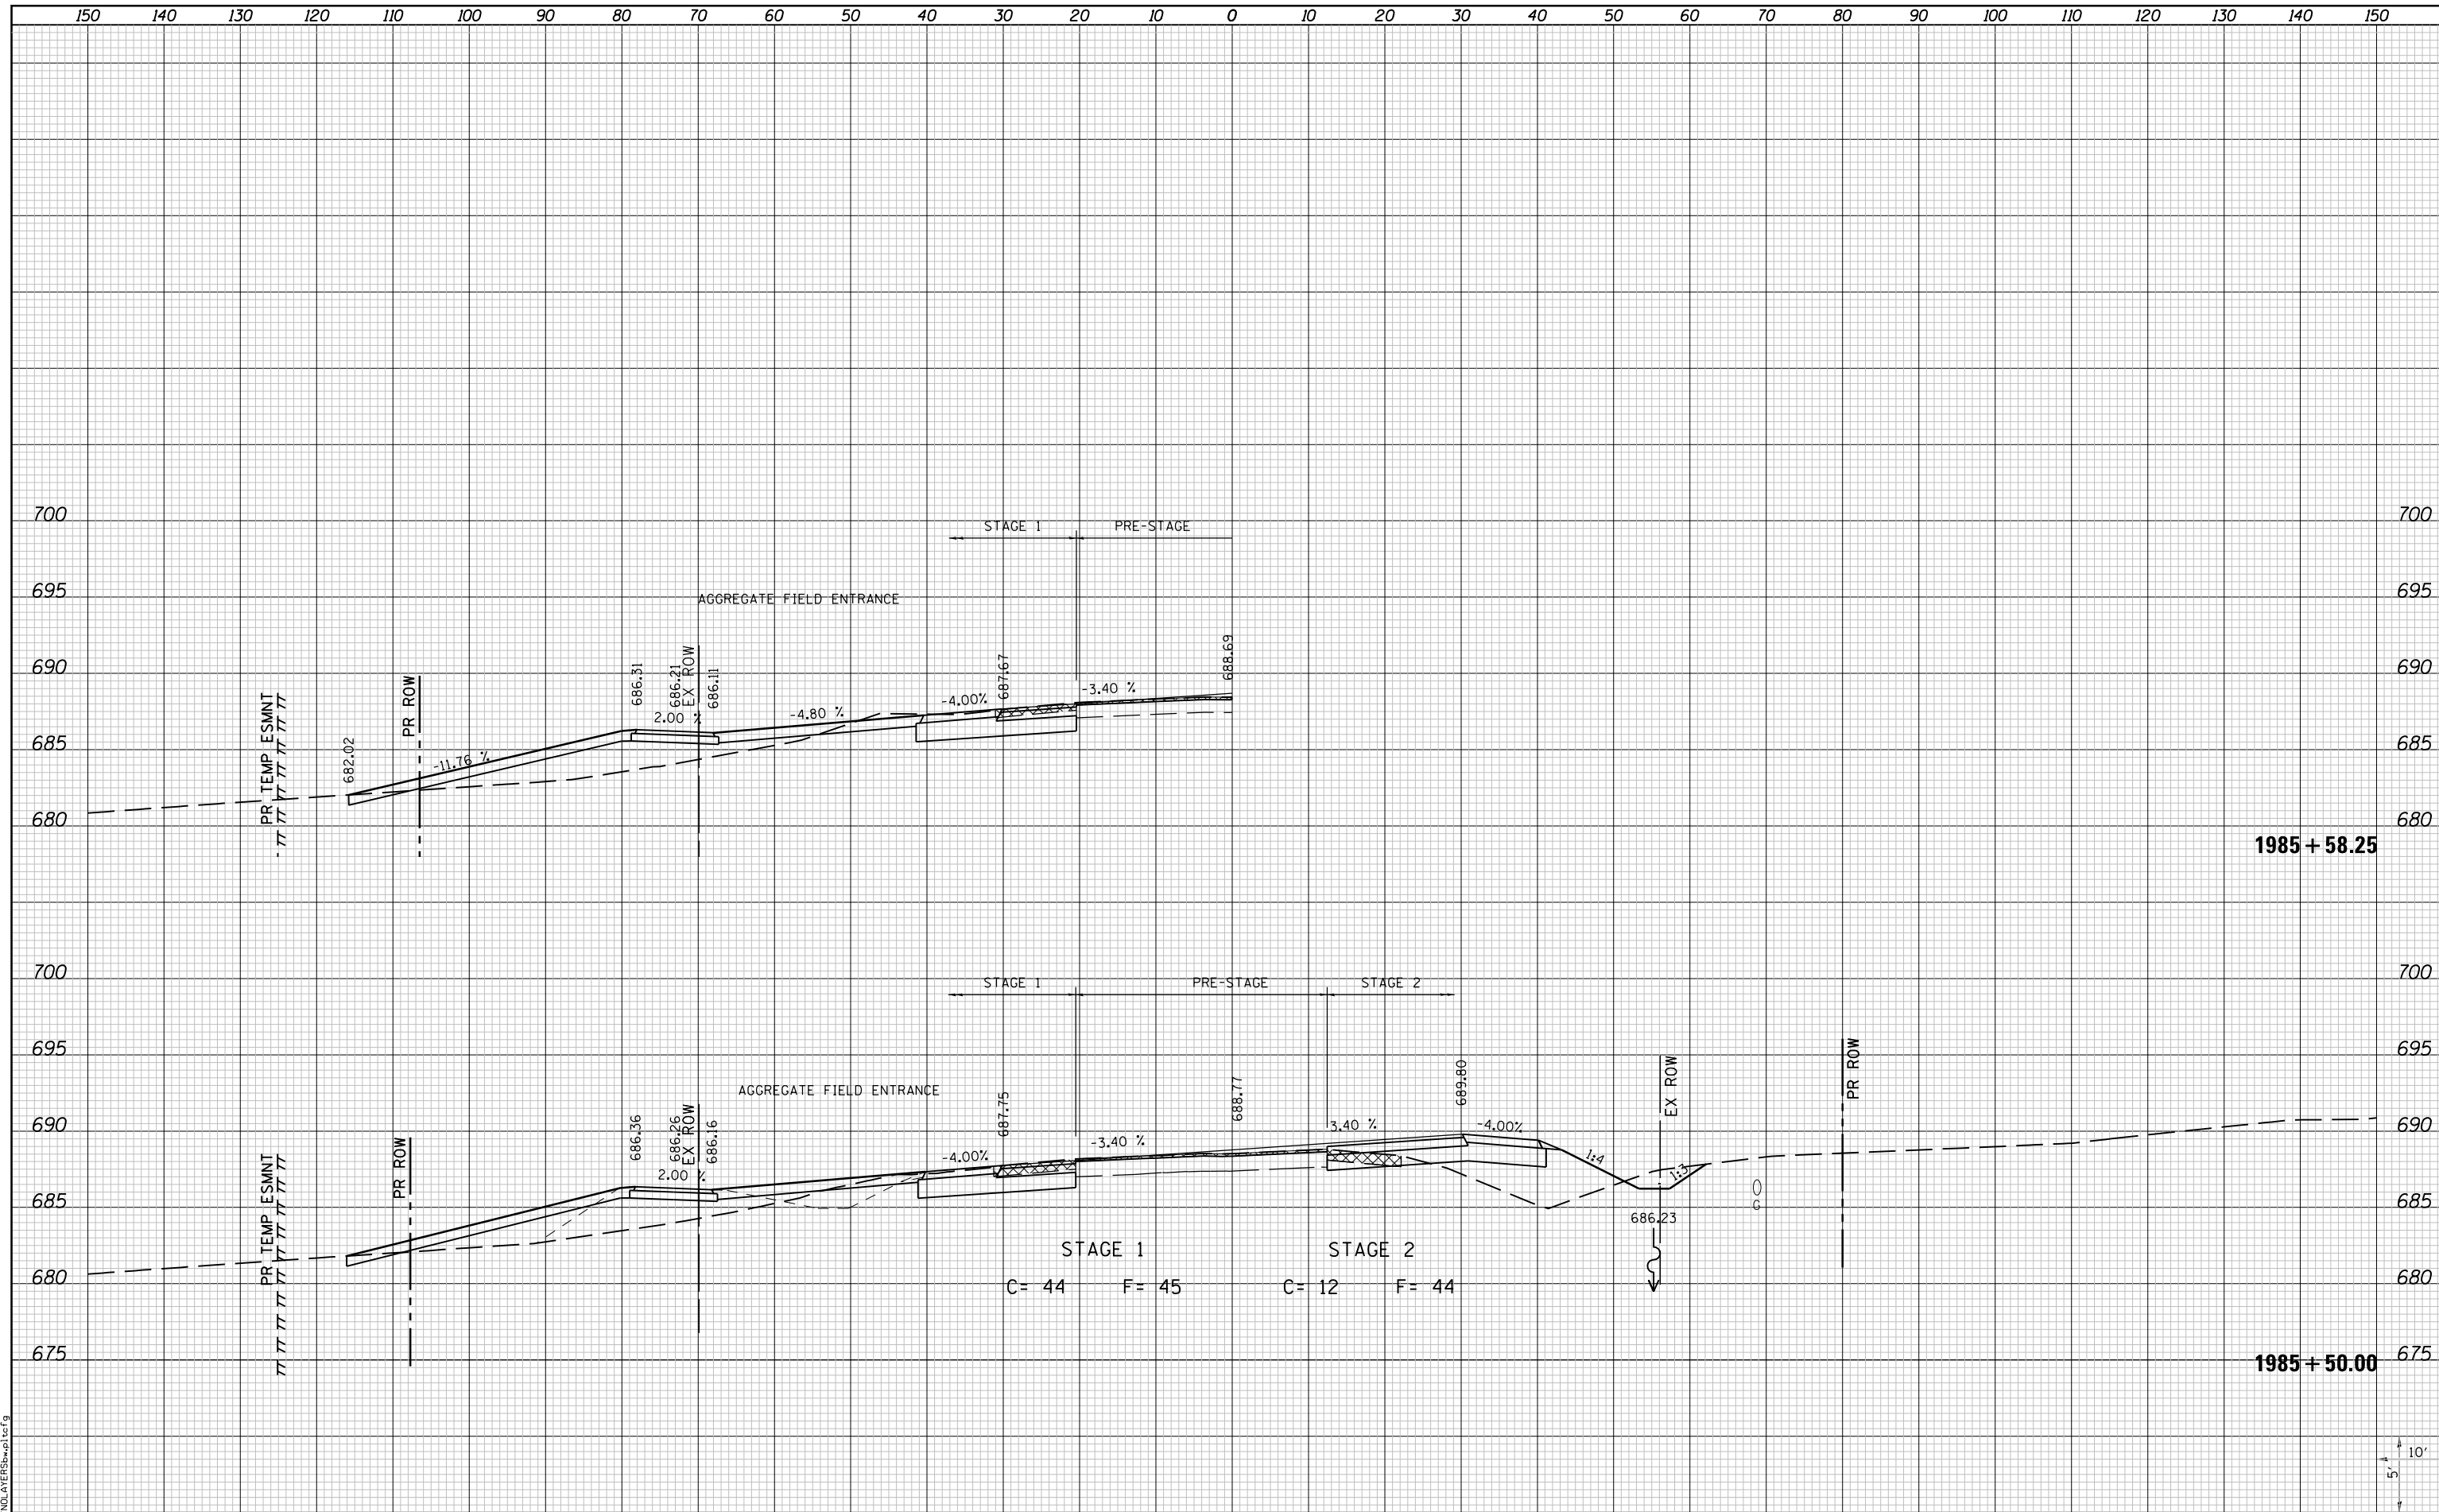

LAST SAVED = 10/4/2012  
 PEN TABLE = 181-H&I-F&E  
 PLOT DRIVER = B&B\KPLATER50wptcf9

FILE NAME =	USER NAME = jepettibone	DESIGNED -	REVISED -
I:\1001100\Phase II - 76F5\N\Cad\T\Plans\105.0876F51-sht-1L3-xssht.dgn		DRAWN -	REVISED -
PLOT SCALE = 20.0000' / in.		CHECKED -	REVISED -
PLOT DATE = 10/4/2012 5:12:42 PM		DATE -	REVISED -

**STATE OF ILLINOIS  
 DEPARTMENT OF TRANSPORTATION**



**CROSS SECTIONS  
 IL ROUTE 3**

SCALE: 10H:5V SHEET NO. 21 OF 30 SHEETS STA. 1985+50.00 TO STA. 1985+58.25

F.A.U. RTE.	SECTION	COUNTY	TOTAL SHEETS	SHEET NO.
9234	68-R-1	MONROE	192	173
				CONTRACT NO. 76F51
ILLINOIS FED. AID PROJECT				

