


DATE	
BY	
FINAL SURVEY	
SURVEYED	
PLOTTED	
TEMPLATE	
NOTE BOOK	
AREAS CHECKED	
NO.	

DATE	
BY	
ORIGINAL SURVEY	
SURVEYED	
PLOTTED	
TEMPLATE	
NOTE BOOK	
AREAS CHECKED	
NO.	

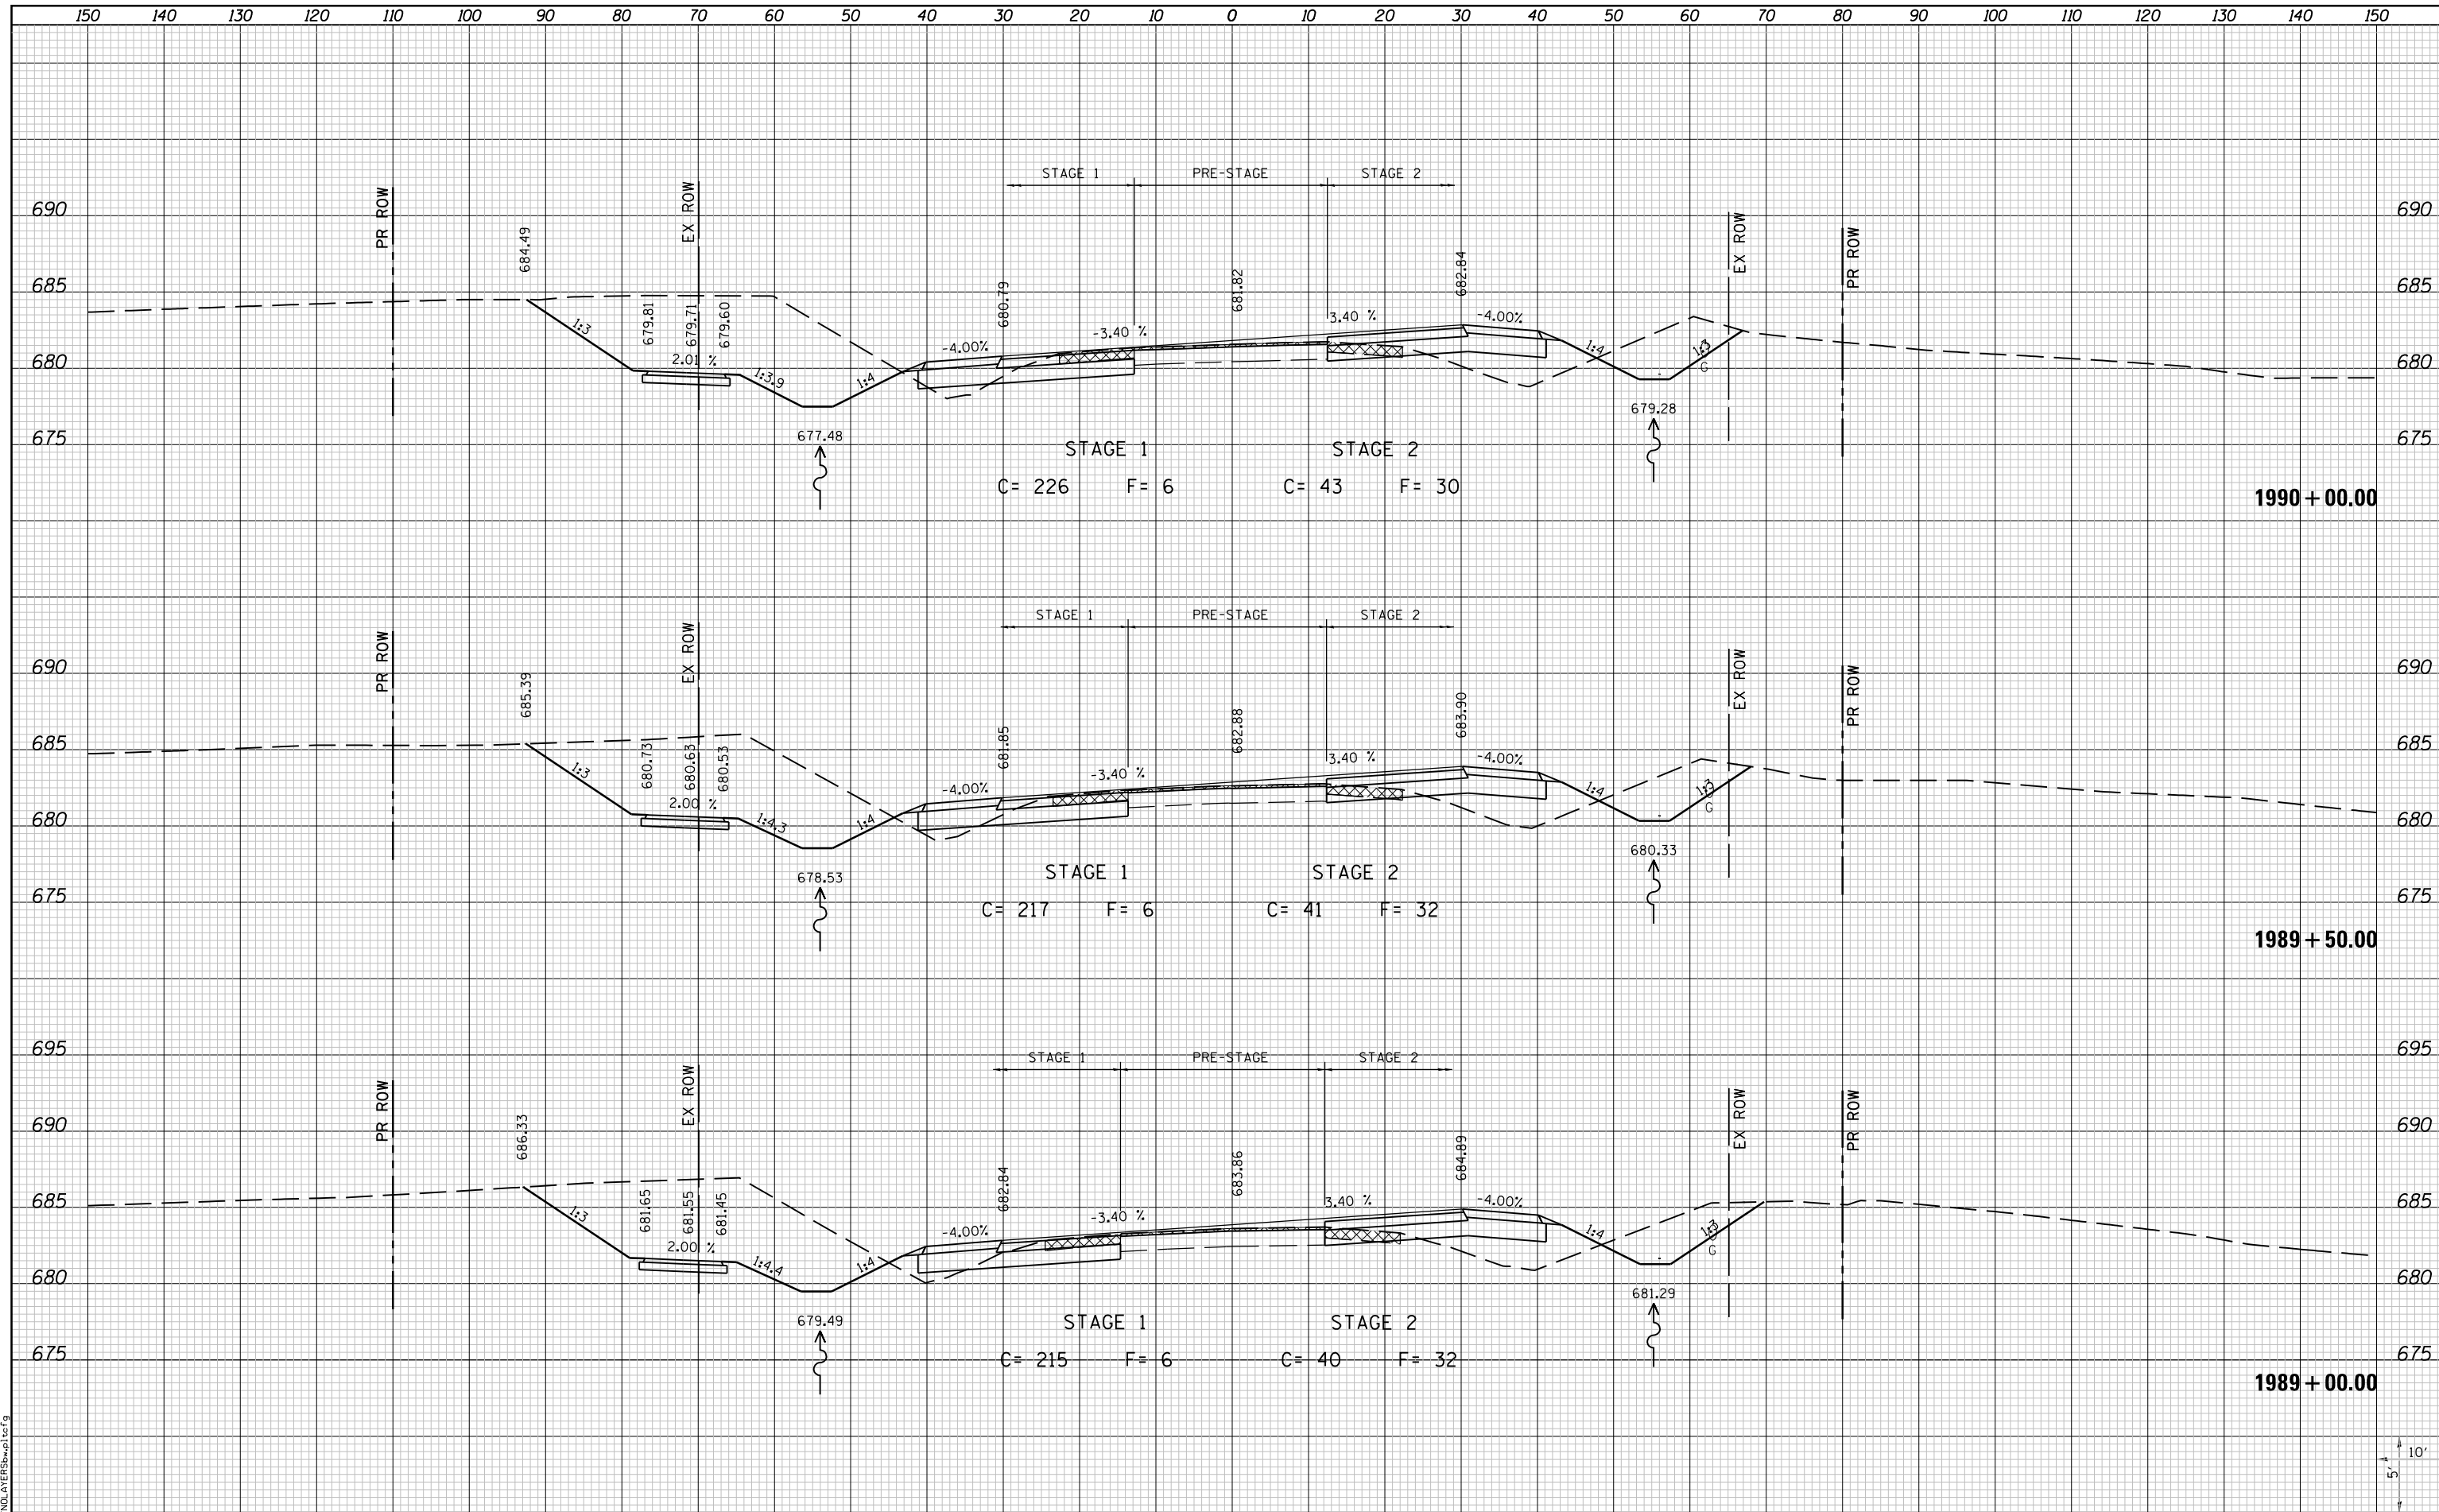

LAST SAVED = 10/4/2012
 PEN TABLE = VBI-Hot1.rdl
 PLOT DRIVER = PdfPlotterSpw.bat

FILE NAME = I:\10011001_Phase II - 76F5\I\Cad\T\Plans\105_0876F51-sh1-1L3-xssht.dgn	USER NAME = jepettibone	DESIGNED -	REVISED -
PLOT SCALE = 20.0000' / in.	CHECKED -	DRAWN -	REVISED -
PLOT DATE = 10/4/2012 5:12:45 PM	DATE -	REVISOR -	REVISED -

**STATE OF ILLINOIS
 DEPARTMENT OF TRANSPORTATION**



**CROSS SECTIONS
 IL ROUTE 3**

SCALE: 10H:5V SHEET NO. 24 OF 30 SHEETS STA. 1889+00.00 TO STA. 1990+00.00

F.A.U. RTE. 9234	SECTION 68-R-1	COUNTY MONROE	TOTAL SHEETS 192	SHEET NO. 176
CONTRACT NO. 76F51			ILLINOIS FED. AID PROJECT	