


DATE	
BY	
FINAL SURVEY	
SURVEYED	
PLOTTED	
TEMPLATE	
AREAS	
AREAS CHECKED	
NO.	

DATE	
BY	
ORIGINAL SURVEY	
SURVEYED	
PLOTTED	
TEMPLATE	
AREAS	
AREAS CHECKED	
NO.	

LAST SAVED = 10/4/2012
 PEN TABLE = 181-H&I-F&D
 PLOT DRIVER = PdfPlotterSpw.bat

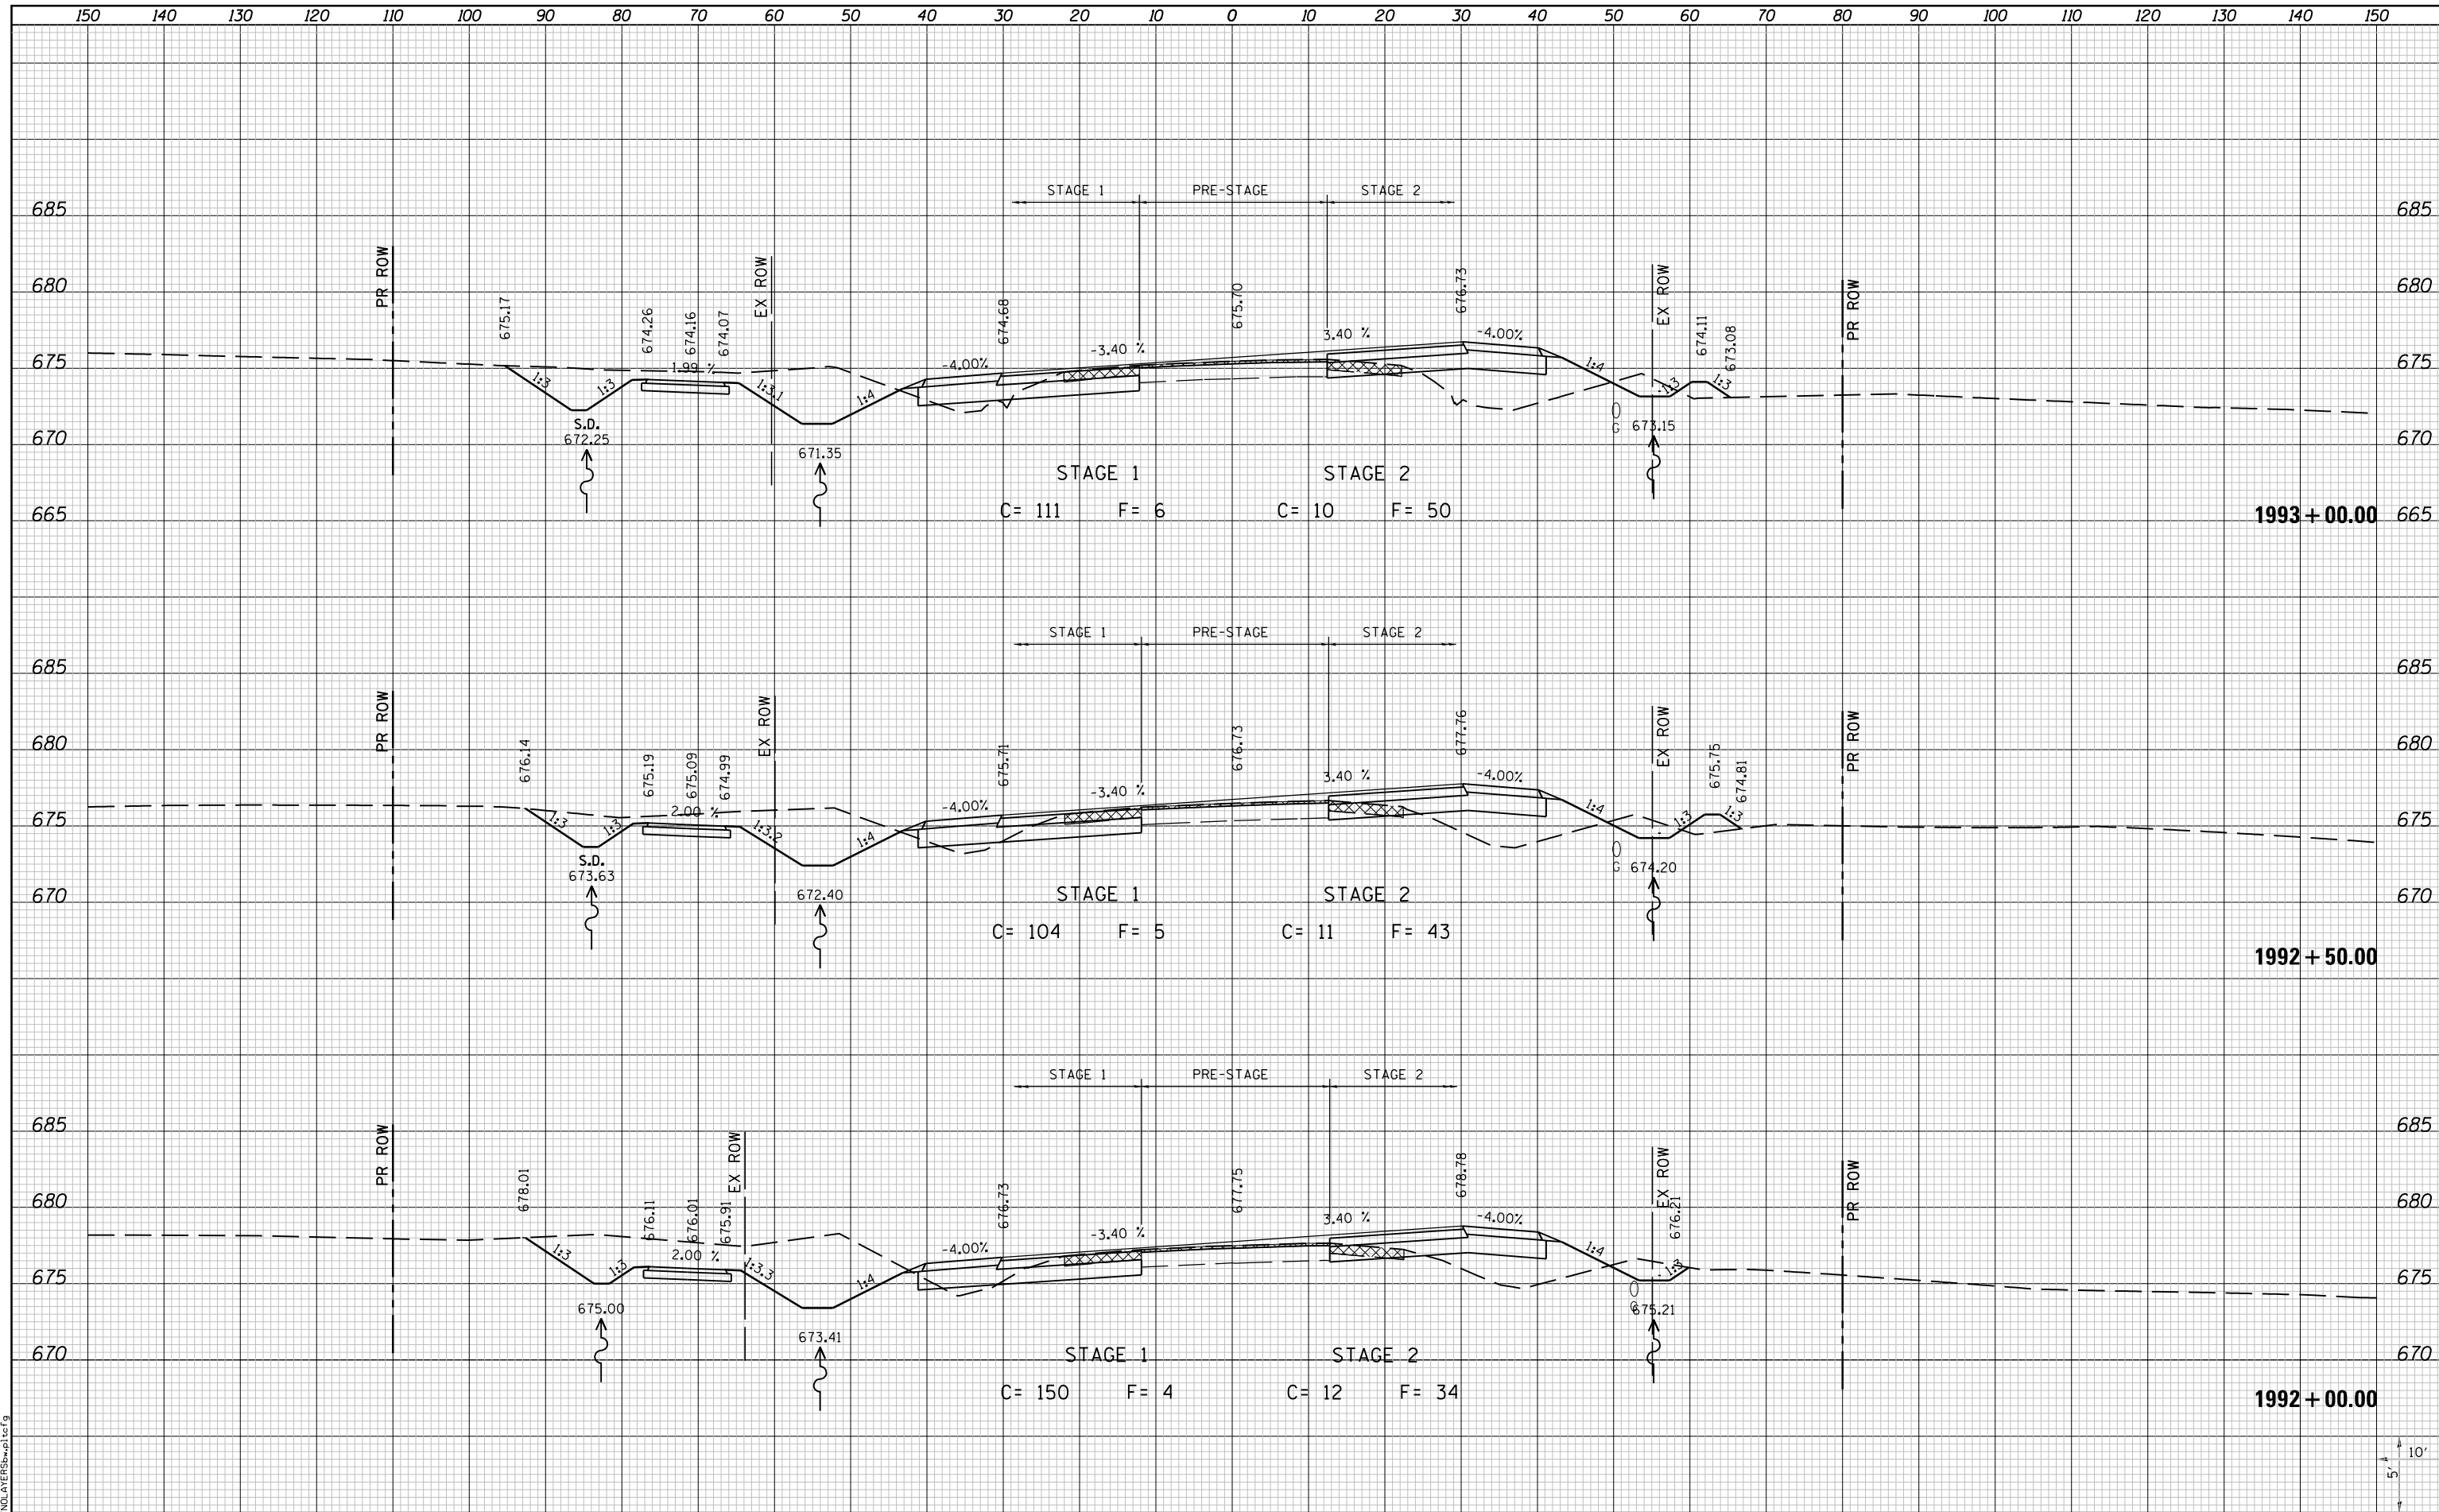

FILE NAME =	USER NAME = jepettibone	DESIGNED -	REVISED -
I:\10011001_Phase II - 76F5\IN\Cad\T\Plans\105.0876F51-sh1-IL3-xssht.dgn		DRAWN -	REVISED -
		CHECKED -	REVISED -
		DATE -	REVISED -
PLOT SCALE = 20.0000' / in.			
PLOT DATE = 10/4/2012 5:12:46 PM			

STATE OF ILLINOIS
DEPARTMENT OF TRANSPORTATION

HORNER & SHIRIN, INC.
ENGINEERS

CROSS SECTIONS
 IL ROUTE 3

F.A.U. RTE.	SECTION	COUNTY	TOTAL SHEETS	SHEET NO.
9234	68-R-1	MONROE	192	178
CONTRACT NO. 76F51				

SCALE: 10H:5V

SHEET NO. 26 OF 30 SHEETS

STA. 1992+00.00 TO STA. 1993+00.00

ILLINOIS FED. AID PROJECT