


DATE	
BY	
FINAL SURVEY	
SURVEYED	
PLOTTED	
TEMPLATE	
AREAS	
CHECKED	
NO.	

DATE	
BY	
ORIGINAL SURVEY	
SURVEYED	
PLOTTED	
TEMPLATE	
AREAS	
CHECKED	
NO.	

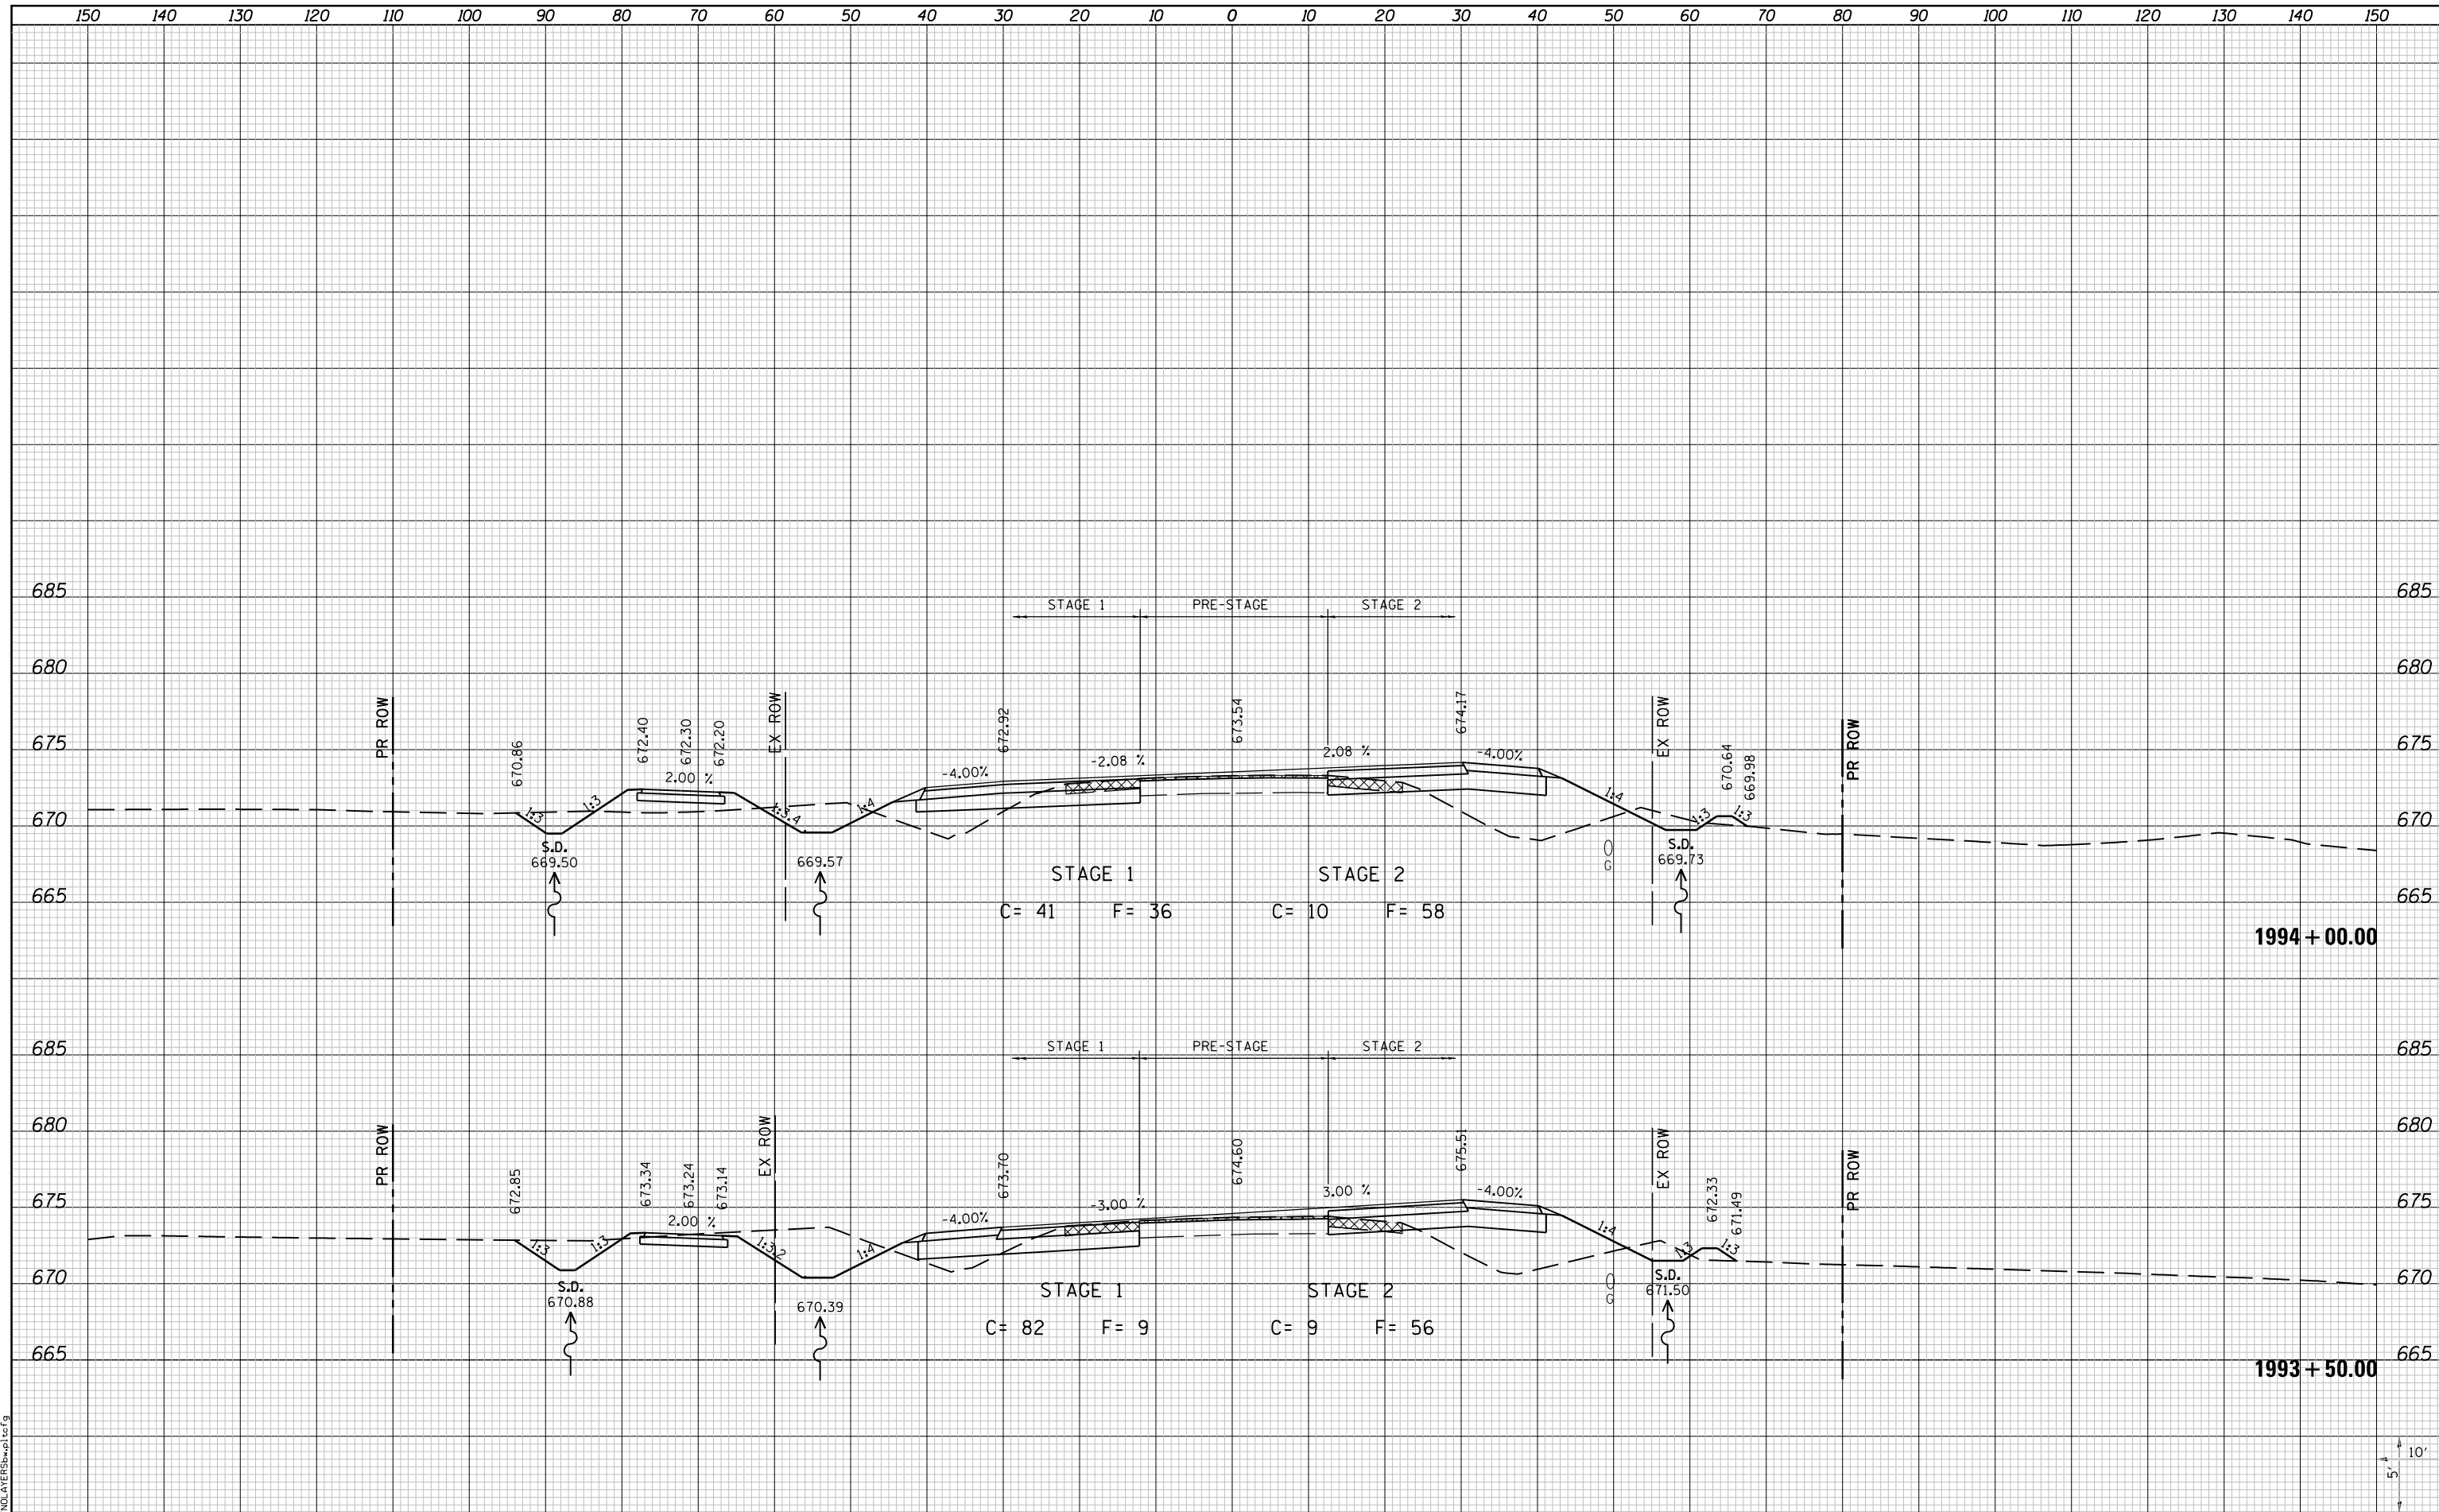

LAST SAVED = 10/4/2012  
 PEN TABLE = 181-H&I-F&D  
 PLOT DRIVER = PdfPlotterSpw.batcf9

FILE NAME =	I:\10011001\Phase II - 76F5\N\Cad\T\Plans\105.0876F51-sh1-1L3-xssht.dgn
USER NAME =	jepettibone
DESIGNED -	REVISIED -
DRAWN -	REVISIED -
CHECKED -	REVISIED -
DATE -	REVISIED -
PLOT SCALE =	20.0000' / in.
PLOT DATE =	10/4/2012 5:12:47 PM

DESIGNED -	REVISIED -
DRAWN -	REVISIED -
CHECKED -	REVISIED -
DATE -	REVISIED -

STATE OF ILLINOIS  
 DEPARTMENT OF TRANSPORTATION



CROSS SECTIONS  
 IL ROUTE 3

SCALE: 10H:5V  
 SHEET NO. 27 OF 30 SHEETS  
 STA. 1993+50.00 TO STA. 1994+00.00

F.A.U. RTE.	SECTION	COUNTY	TOTAL SHEETS	SHEET NO.
9234	68-R-1	MONROE	192	179
				CONTRACT NO. 76F51
ILLINOIS FED. AID PROJECT				

