


| | |
|--------------|--|
| DATE | |
| BY | |
| FINAL SURVEY | |
| SURVEYED | |
| PLOTTED | |
| TEMPLATE | |
| NOTE BOOK | |
| AREAS | |
| CHECKED | |
| NO. | |

| | |
|-----------------|--|
| DATE | |
| BY | |
| ORIGINAL SURVEY | |
| SURVEYED | |
| PLOTTED | |
| TEMPLATE | |
| NOTE BOOK | |
| AREAS | |
| CHECKED | |
| NO. | |

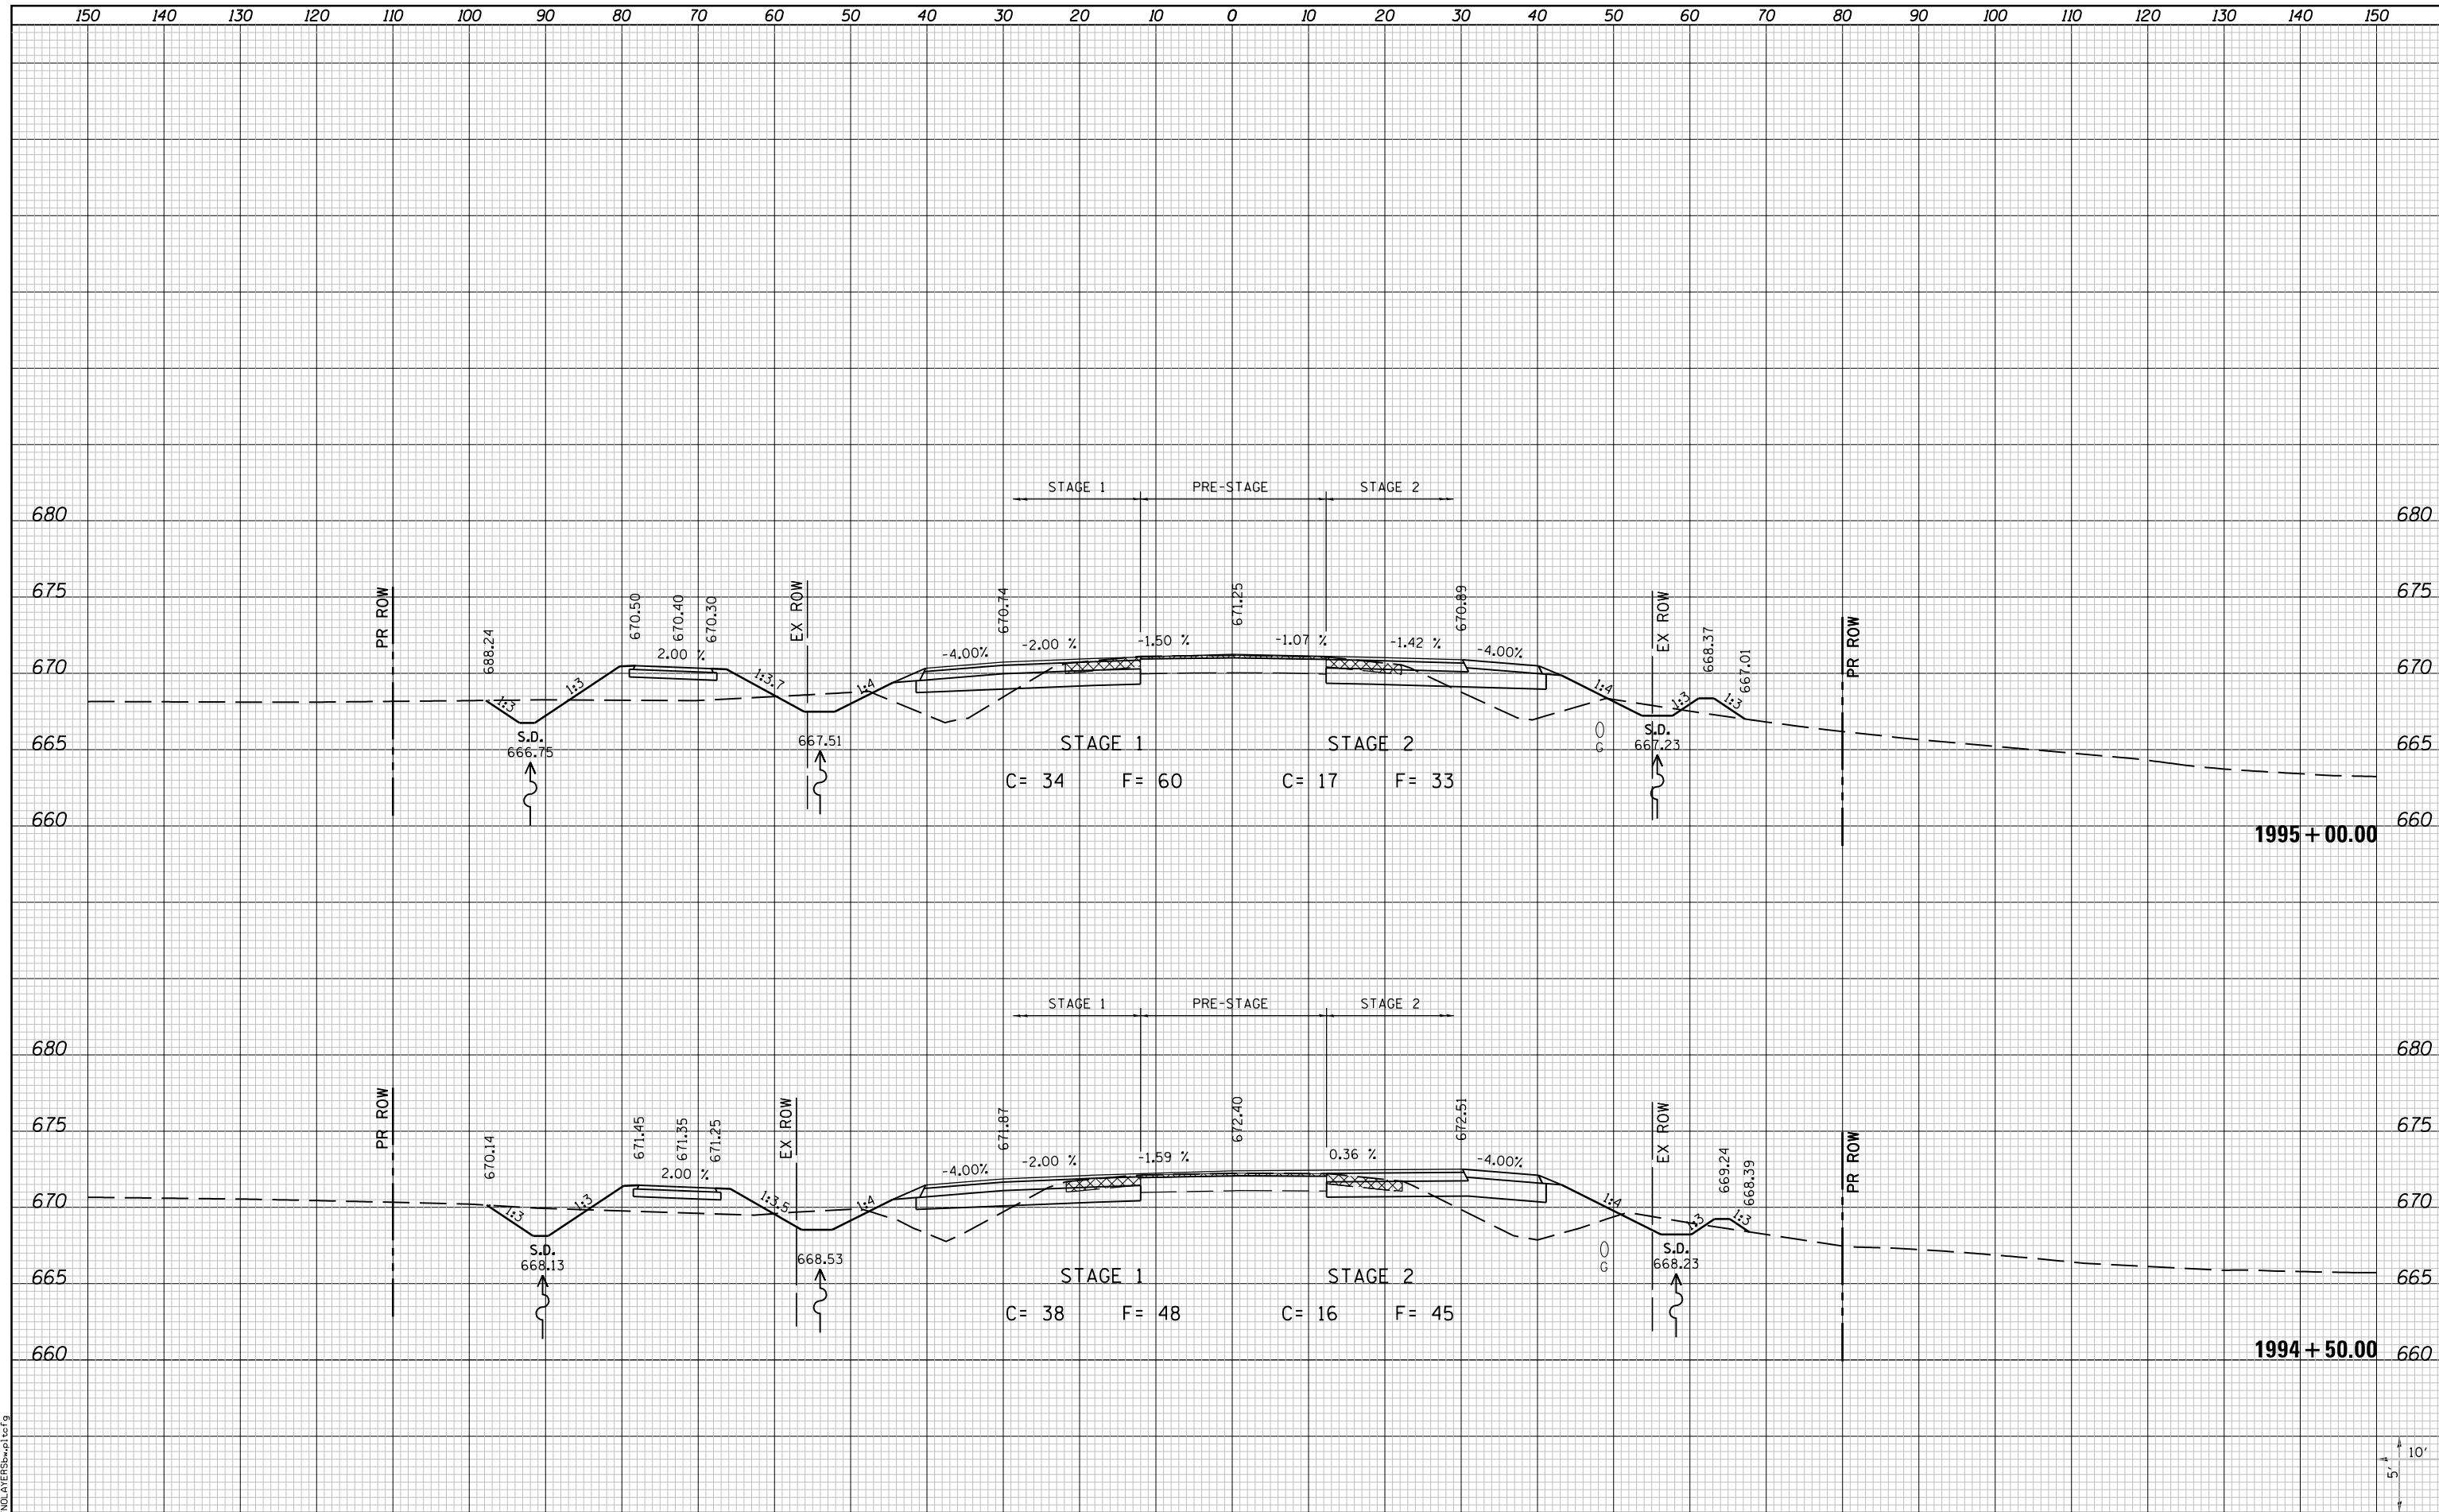

LAST SAVED = 10/4/2012
 PEN TABLE = VBI-HA17.rdi
 PLOT DRIVER = PLOTDRIVER\$wplotcf9

| | | | |
|--|-------------------------|------------|-----------|
| FILE NAME = I:\10011001\Phase II - 76F51\Cad\T\Plans\105.0876F51-sh1-1L3-xssht.dgn | USER NAME = jepettibone | DESIGNED - | REVISED - |
| | | DRAWN - | REVISED - |
| | | CHECKED - | REVISED - |
| | | DATE - | REVISED - |
| PLOT SCALE = 20.0000' / in. | | | |
| PLOT DATE = 10/4/2012 5:12:48 PM | | | |

STATE OF ILLINOIS
 DEPARTMENT OF TRANSPORTATION



SCALE: 10H:5V

CROSS SECTIONS
 IL ROUTE 3

SHEET NO. 28 OF 30 SHEETS STA. 1994+50.00 TO STA. 1995+00.00

| F.A.U. RTE. | SECTION | COUNTY | TOTAL SHEETS | SHEET NO. |
|---------------------------|---------|--------|--------------|--------------------|
| 9234 | 68-R-1 | MONROE | 192 | 180 |
| | | | | CONTRACT NO. 76F51 |
| ILLINOIS FED. AID PROJECT | | | | |

