


DATE	
BY	
SURVEYED	
PLOTTED	
TEMPLATE	
AREAS	
CHECKED	
FINAL SURVEY	
NOTE BOOK	
NO.	

DATE	
BY	
SURVEYED	
PLOTTED	
TEMPLATE	
AREAS	
CHECKED	
ORIGINAL SURVEY	
NOTE BOOK	
NO.	

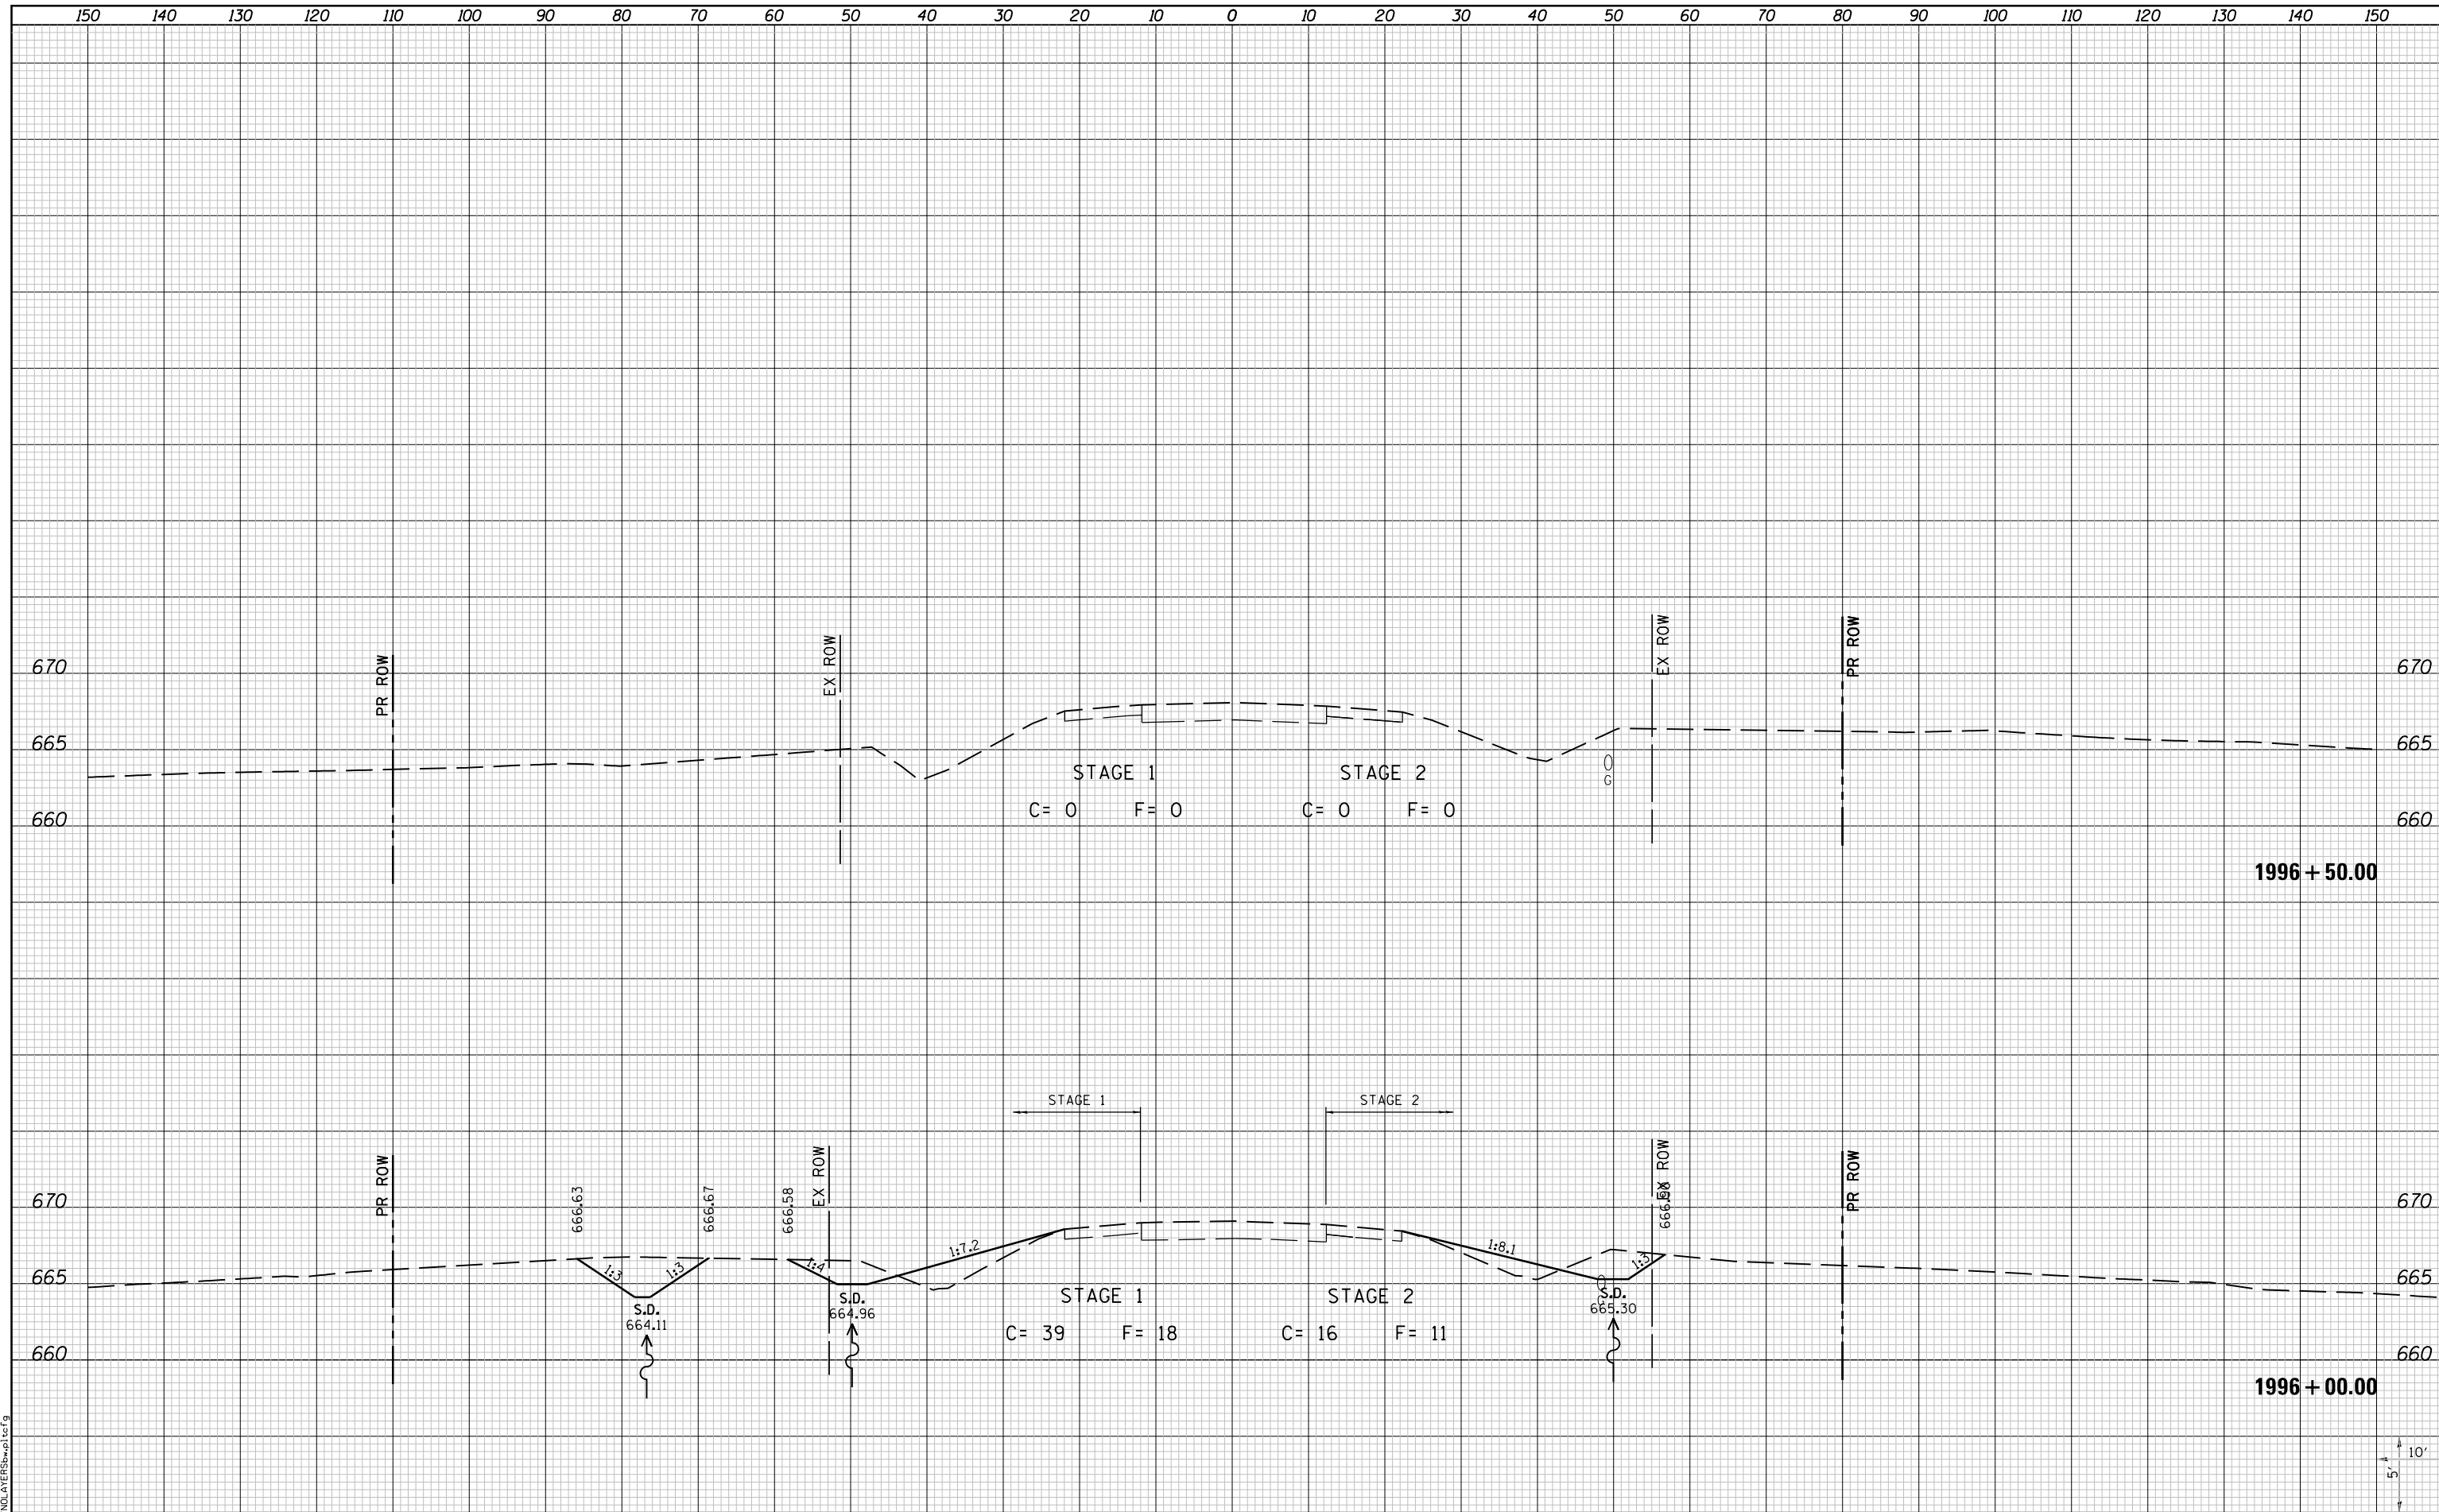

LAST SAVED = 10/4/2012  
 PEN TABLE = 181-H&I-F&E  
 PLOT DRIVER = B:\PLOTTERS\pwtcf9

FILE NAME =	USER NAME = jepettibone	DESIGNED -	REVISED -
I:\1001100\Phase II - 76F51\Cad\T\Plans\105.0876F51-sh1-IL3-xssht.dgn		DRAWN -	REVISED -
		CHECKED -	REVISED -
		DATE -	REVISED -
PLOT SCALE = 20.0000' / in.			
PLOT DATE = 10/4/2012 5:12:50 PM			

**STATE OF ILLINOIS  
DEPARTMENT OF TRANSPORTATION**



**CROSS SECTIONS  
IL ROUTE 3**

SCALE: 10H:5V	SHEET NO. 30 OF 30 SHEETS	STA. 1996+50.00 TO STA. 1997+00.00	F.A.U. RTE. 9234	SECTION 68-R-1	COUNTY MONROE	TOTAL SHEETS 192	SHEET NO. 182
							CONTRACT NO. 76F51
ILLINOIS FED. AID PROJECT							