


DATE	
BY	
SURVEYED	
PLOTTED	
TEMPLATE	
NOTE BOOK	
AREAS CHECKED	
NO.	

DATE	
BY	
SURVEYED	
PLOTTED	
TEMPLATE	
NOTE BOOK	
AREAS CHECKED	
NO.	

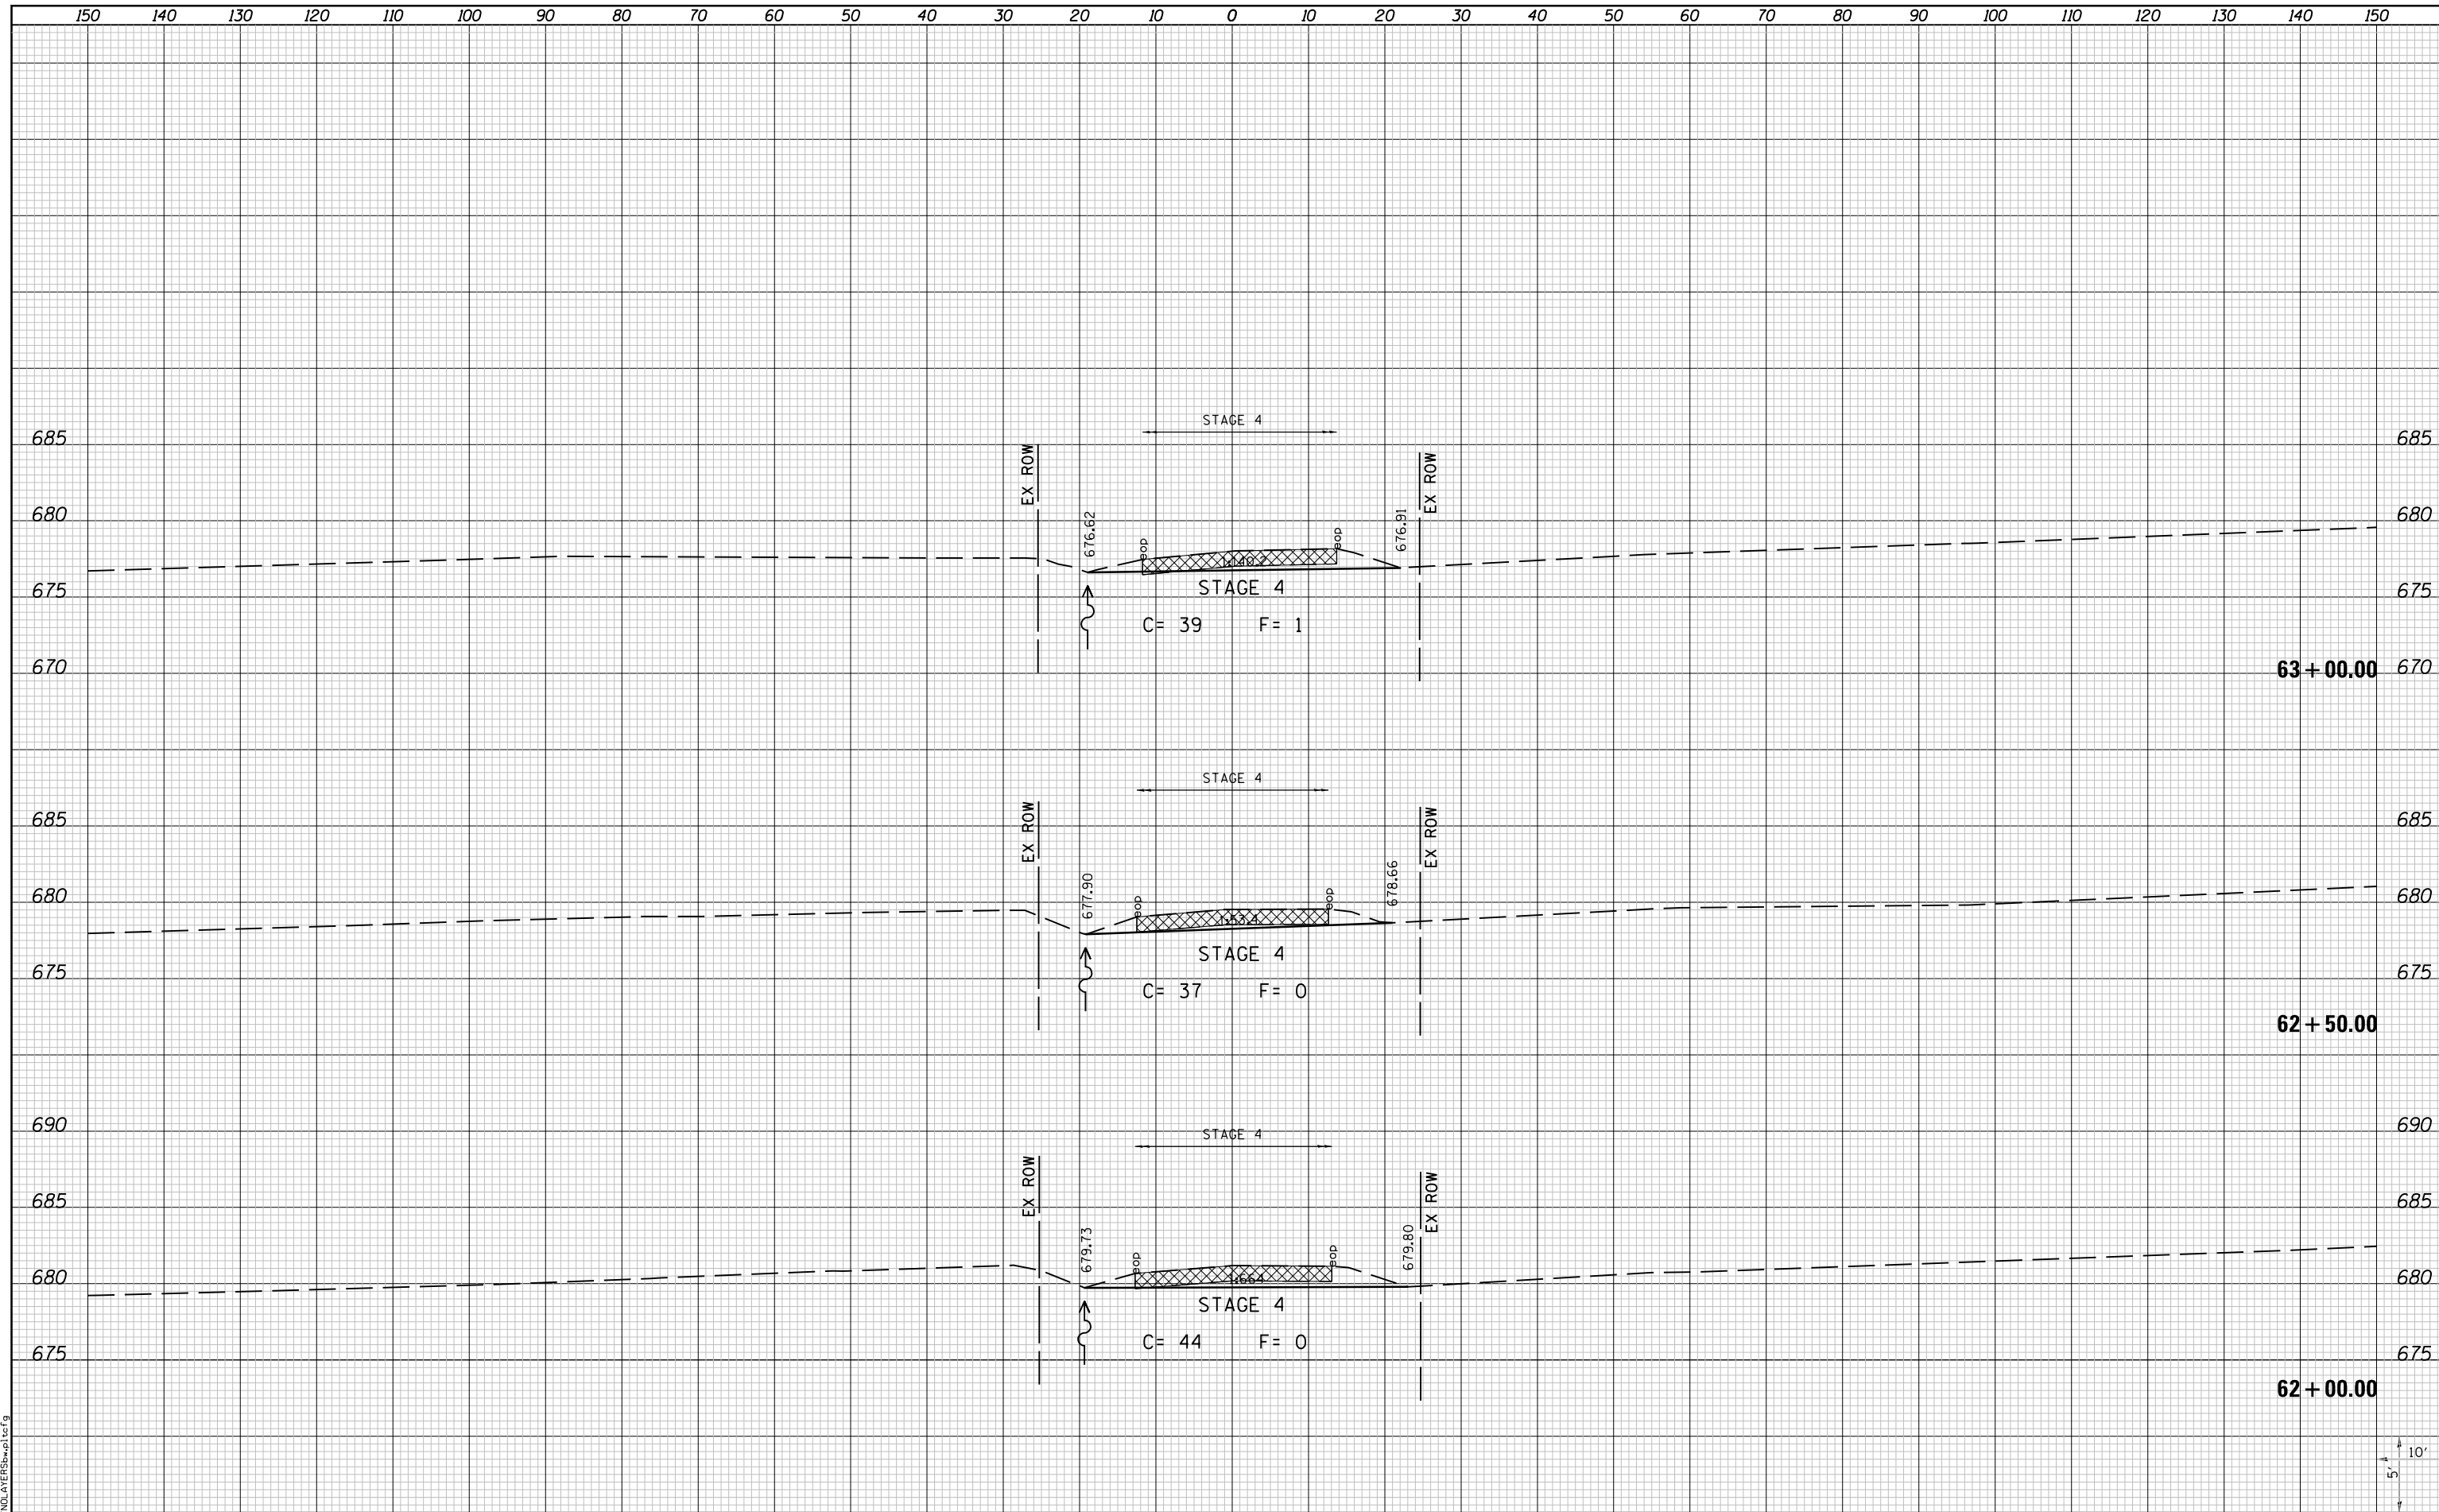

LAST SAVED = 10/3/2012
 PEN TABLE = VBI-H&I.rdl
 PLOT DRIVER = PdfPlotterSpw.bat

FILE NAME = I:\10011001_Phase II - 76F51\Cad\T\Plans\106.D87	USER NAME = jepettibone	DESIGNED -	REVISED -
6F51-sh1-EX-Vandebrook-xssht.dgn		DRAWN -	REVISED -
PLOT SCALE = 20.0000' / in.		CHECKED -	REVISED -
PLOT DATE = 10/4/2012 5:12:52 PM		DATE -	REVISED -

**STATE OF ILLINOIS
 DEPARTMENT OF TRANSPORTATION**



CROSS SECTIONS
 EXISTING VANDEBROOK DRIVE

SCALE: 10H:5V SHEET NO. 2 OF 10 SHEETS STA. 62+00.00 TO STA. 63+00.00

F.A.U. RTE.	SECTION	COUNTY	TOTAL SHEETS	SHEET NO.
9234	68-R-1	MONROE	192	184
CONTRACT NO. 76F51			ILLINOIS FED. AID PROJECT	