


DATE	
BY	
SURVEYED	
PLOTTED	
TEMPLATE	
AREAS	
CHECKED	
NO.	

DATE	
BY	
SURVEYED	
PLOTTED	
TEMPLATE	
AREAS	
CHECKED	
NO.	

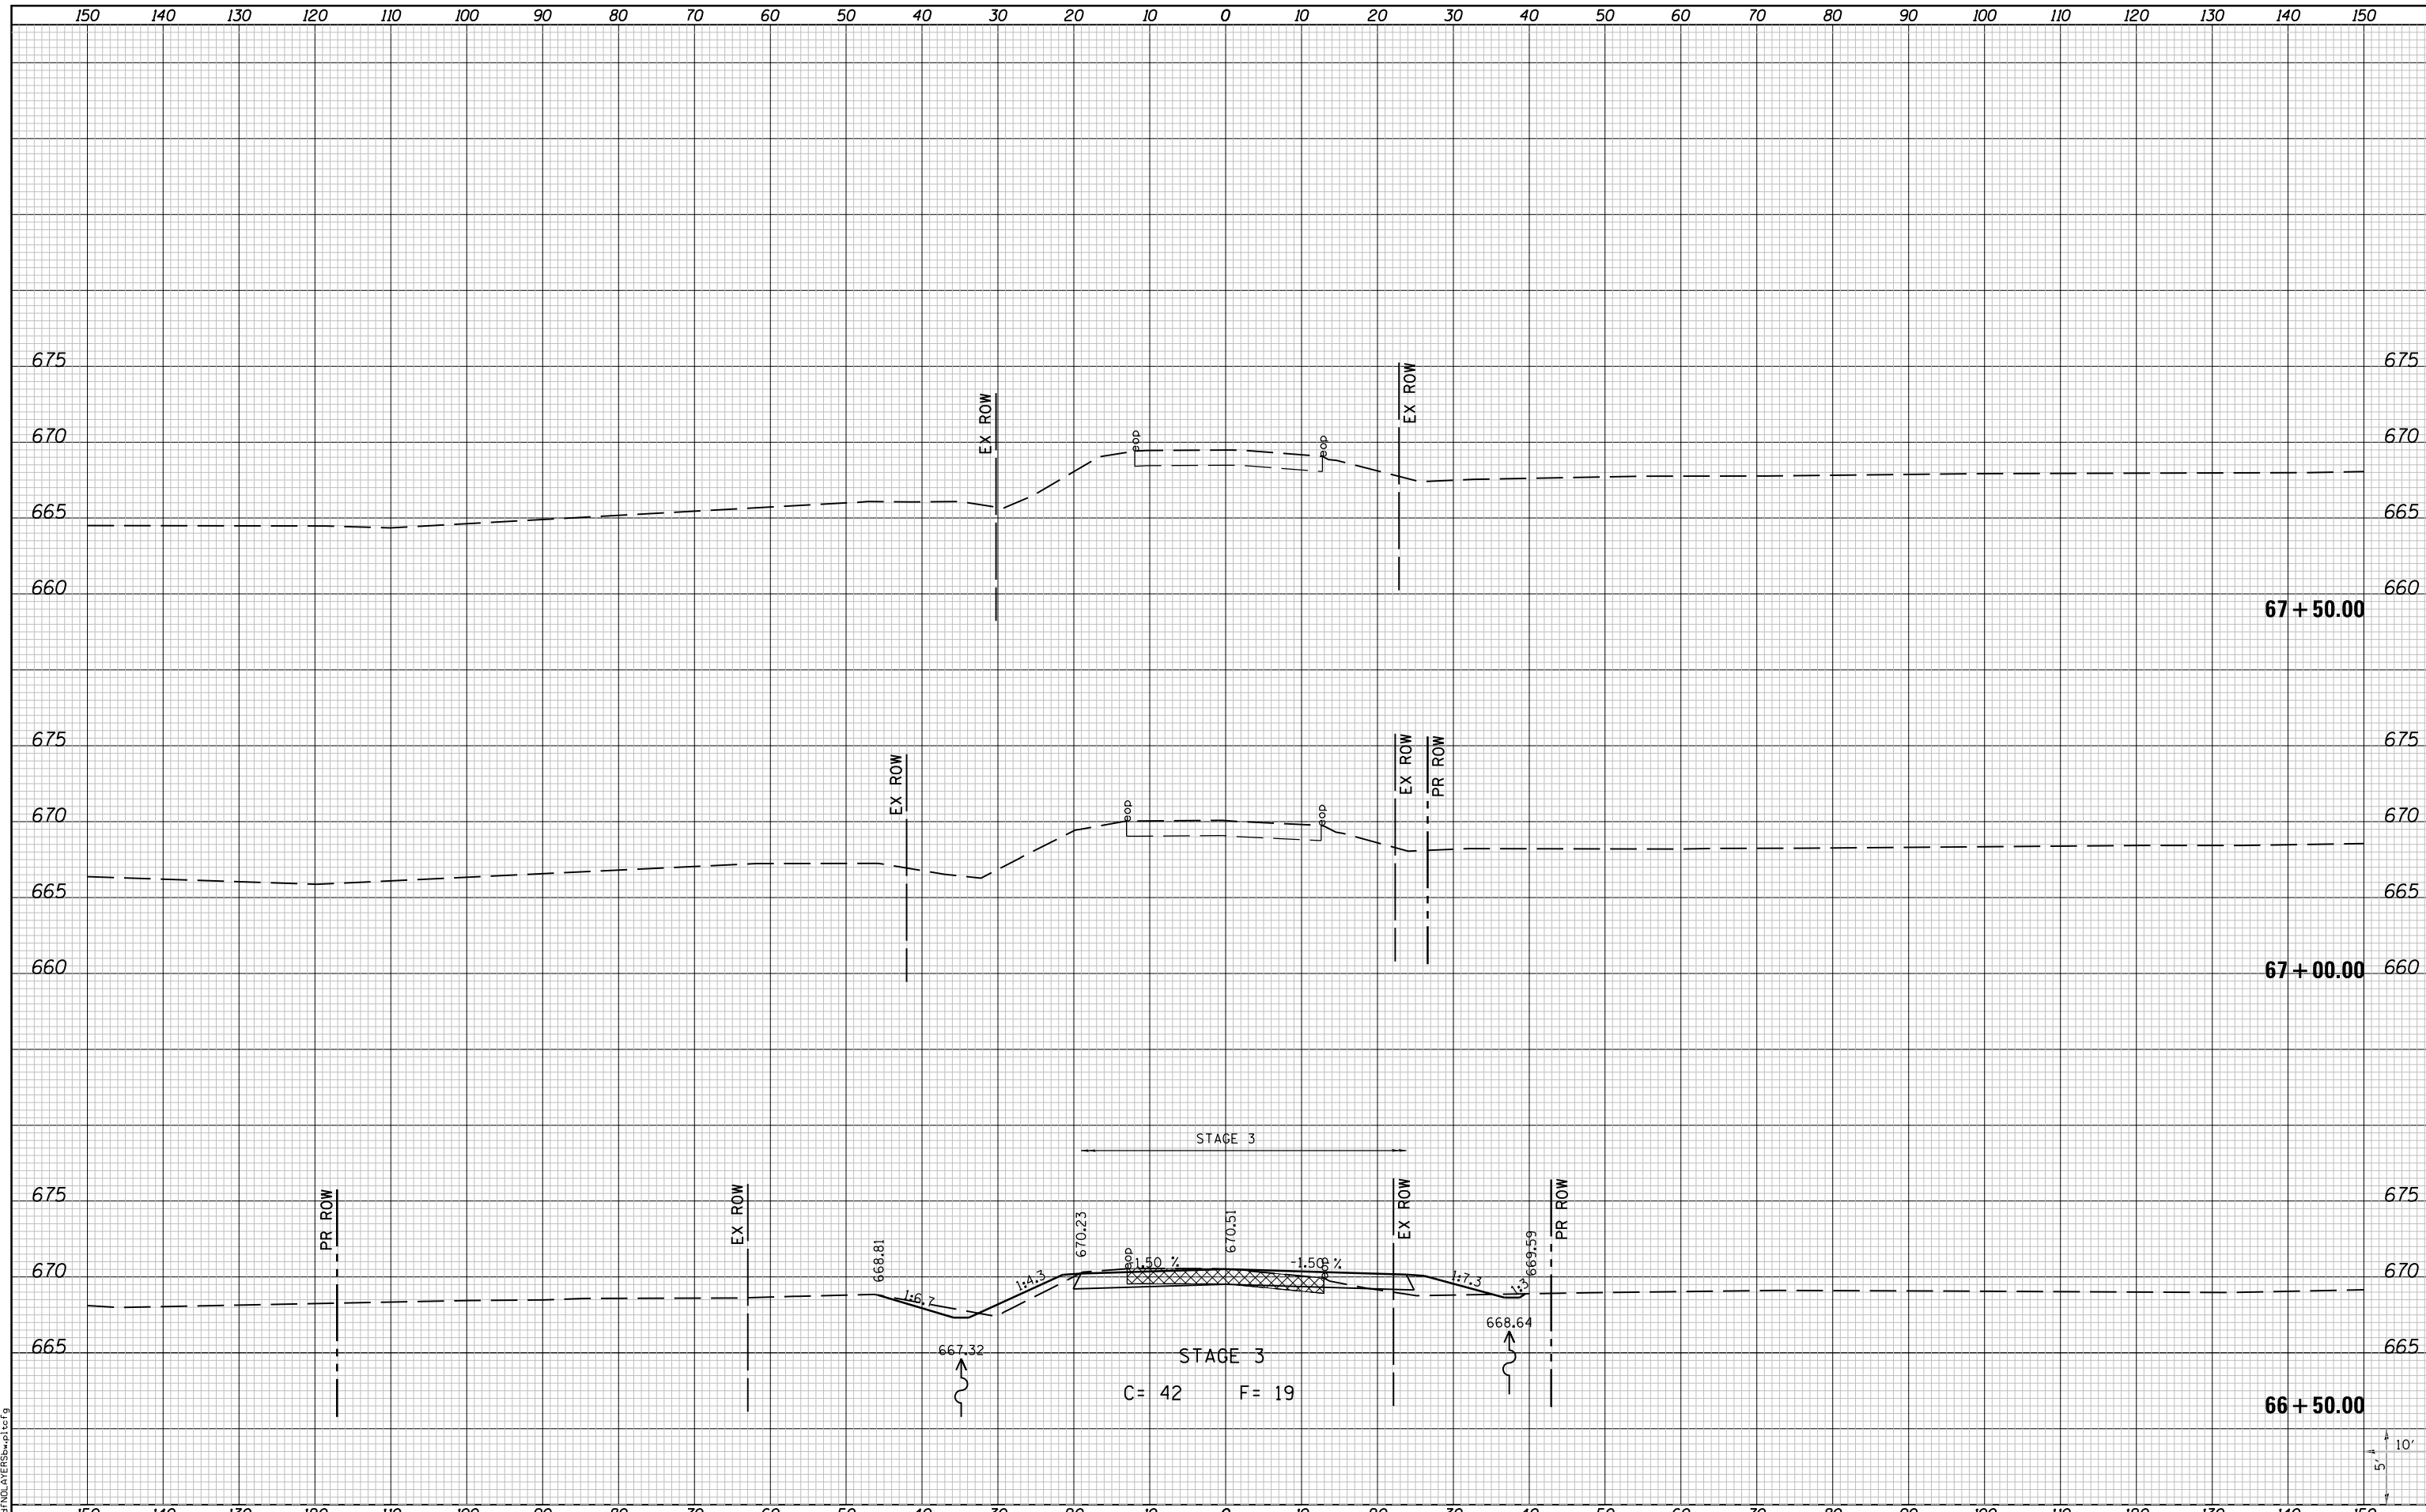

LAST SAVED = 10/3/2012 10:54:14 AM  
 PEN TABLE = 181-hat.rdl  
 PLOT DRIVER = bat\plotter\psw.bat

FILE NAME =	I:\10011001_Phase II - 76F51\Cad\T\Plans\106.D87\6F51-sh1-EX-Vandebrook-xssh.dgn
USER NAME =	jepettibone
PLOT SCALE =	20.0000' / in.
PLOT DATE =	10/4/2012 5:12:54 PM

DESIGNED -	REVISIED -
DRAWN -	REVISIED -
CHECKED -	REVISIED -
DATE -	REVISIED -

**STATE OF ILLINOIS  
DEPARTMENT OF TRANSPORTATION**

**HORNER &  
SHIRIN, INC.  
ENGINEERS**

**CROSS SECTIONS  
EXISTING VANDEBROOK DRIVE**

SCALE: 10H:5V      SHEET NO. 5 OF 10 SHEETS      STA. 66+50.00 TO STA. 67+50.00

F.A.U. R.T.E.	SECTION	COUNTY	TOTAL SHEETS	SHEET NO.
9234	68-R-1	MONROE	192	187
				CONTRACT NO. 76F51

ILLINOIS FED. AID PROJECT