


BY	DATE

BY	DATE

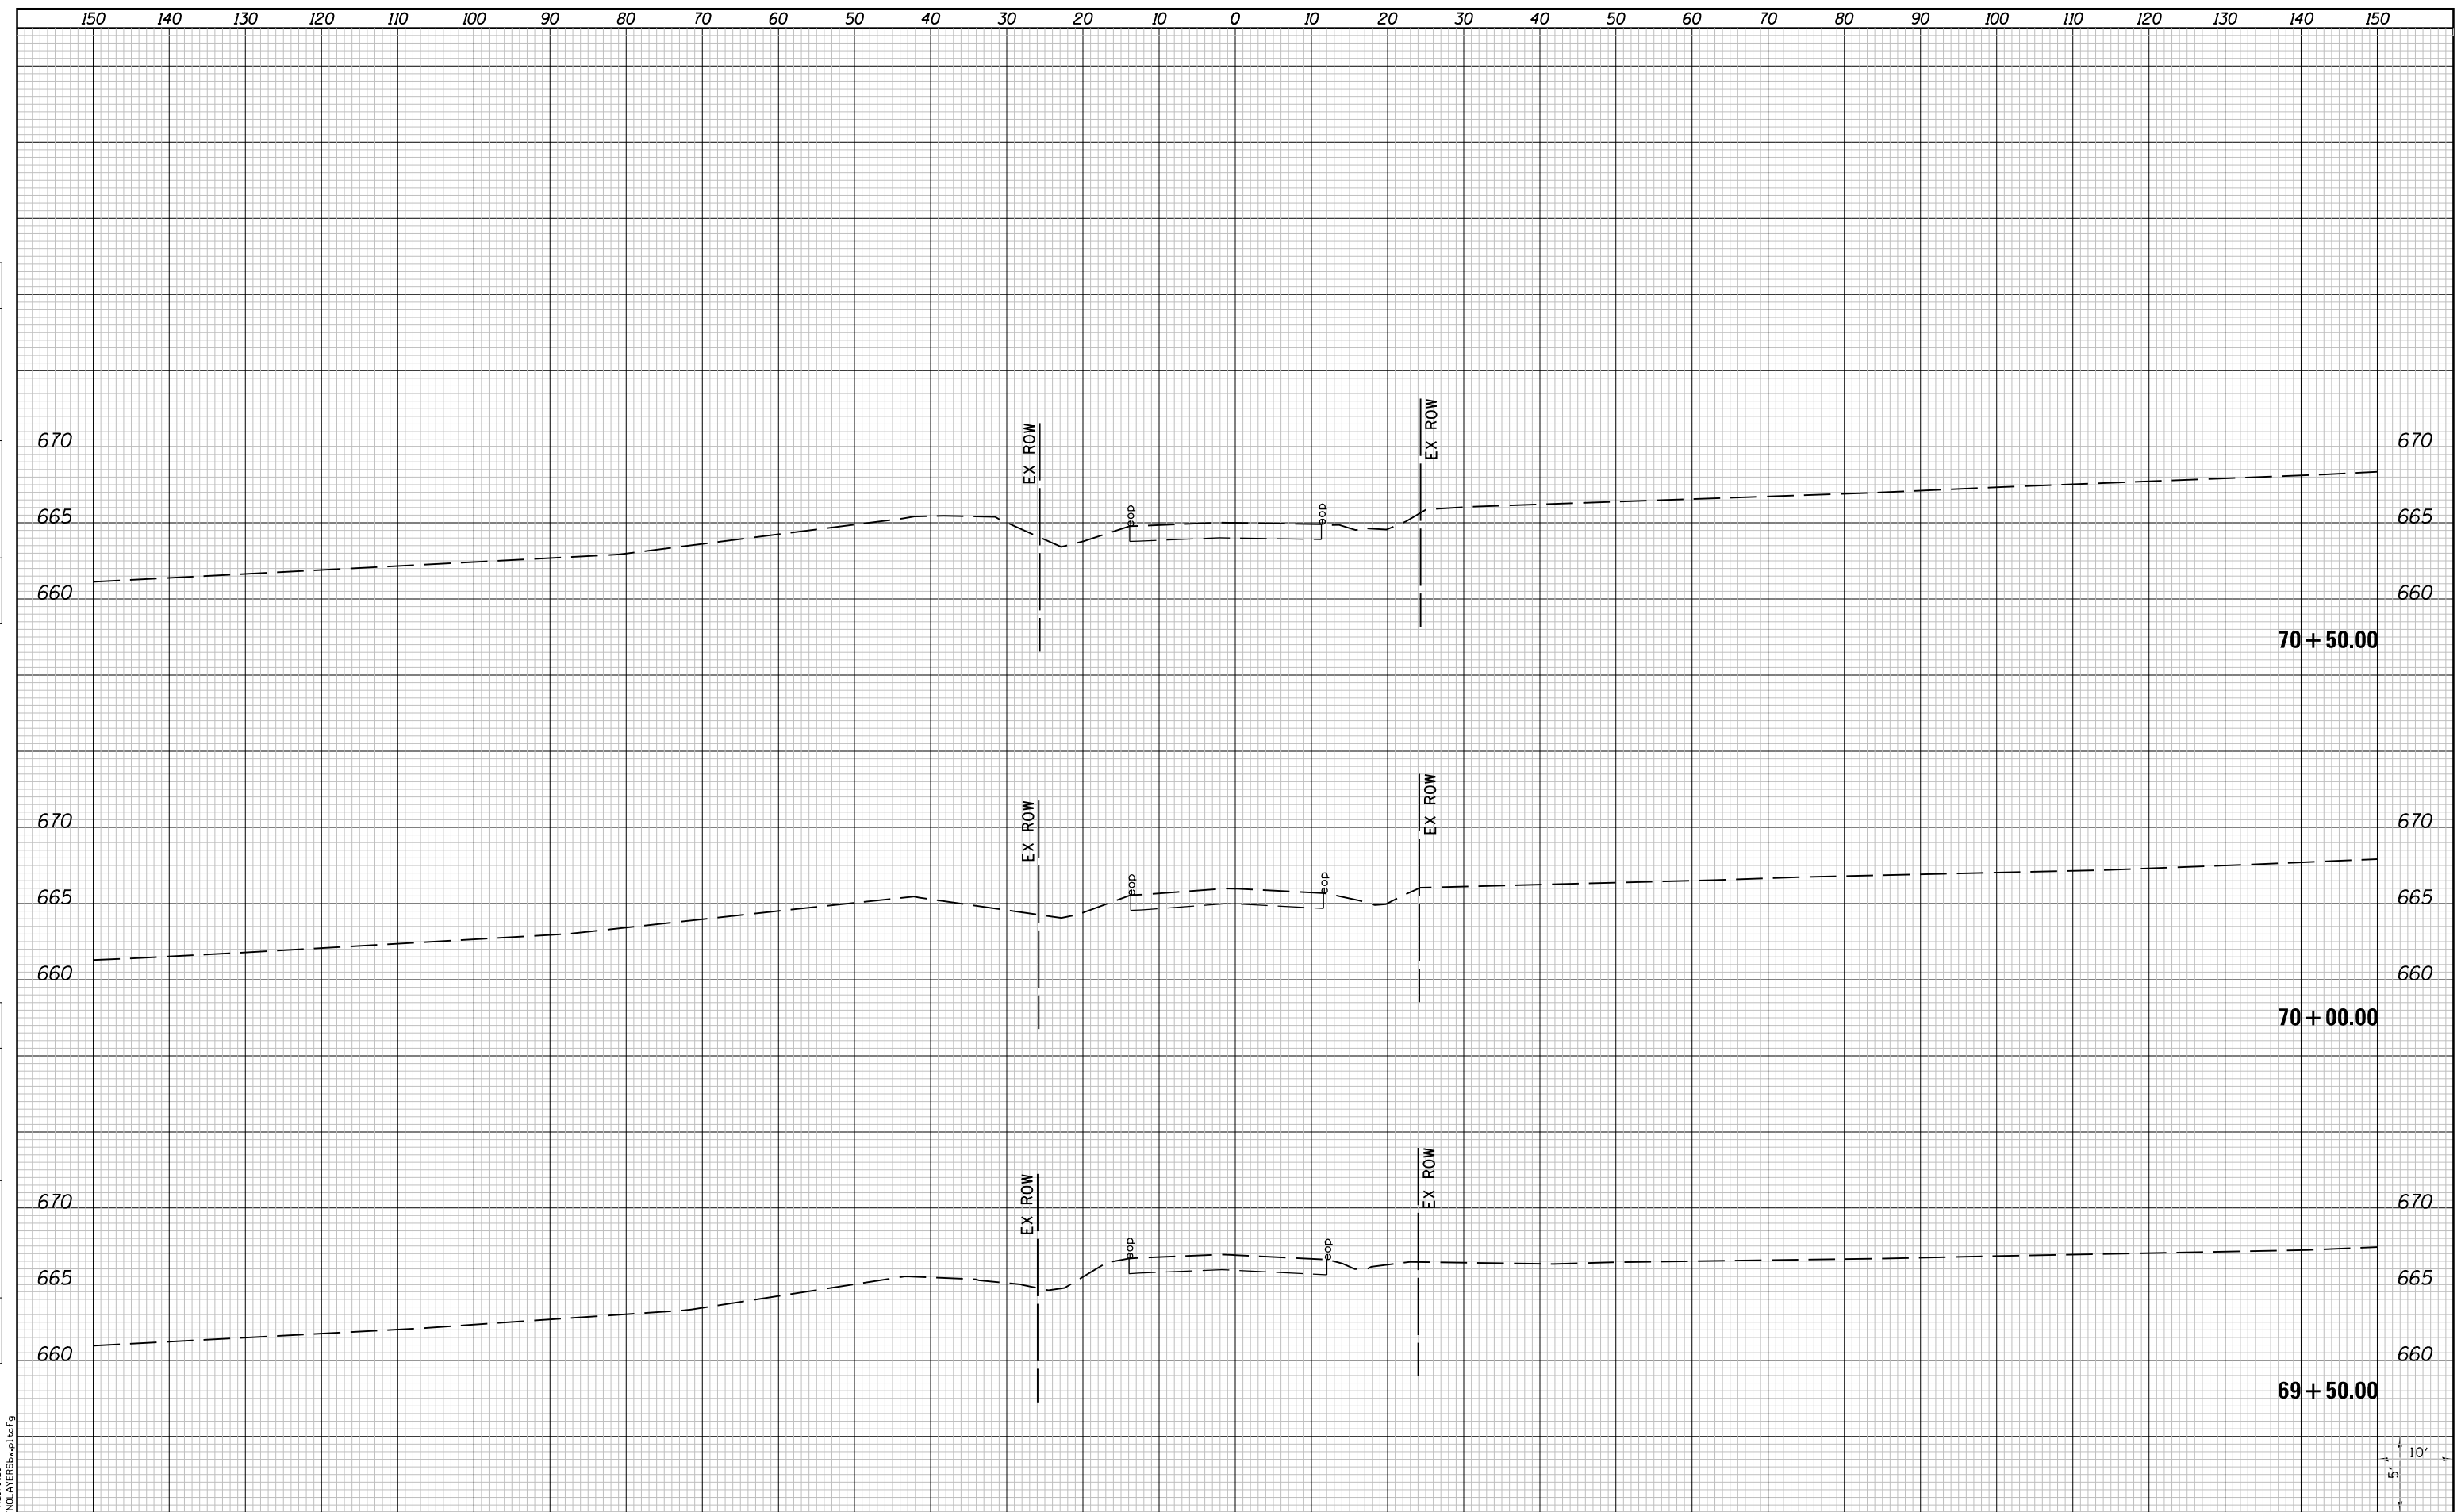

FILE NAME = I:\10011001\Phase II - 76F51\Cad\1\Plans\106.DWG
 USER NAME = jepettibone
 PLOT SCALE = 20.0000' / in.
 PLOT DATE = 10/4/2012 5:12:55 PM

DESIGNED -	REVISSED -
DRAWN -	REVISSED -
CHECKED -	REVISSED -
DATE -	REVISSED -

STATE OF ILLINOIS
 DEPARTMENT OF TRANSPORTATION



SCALE: 10H:5V SHEET NO. 7 OF 10 SHEETS STA. 69+50.00 TO STA. 70+50.00

CROSS SECTIONS
 EXISTING VANDEBROOK DRIVE

F.A.U. RTE.	SECTION	COUNTY	TOTAL SHEETS	SHEET NO.
9234	68-R-1	MONROE	192	189
CONTRACT NO. 76F51			ILLINOIS FED. AID PROJECT	

LAST SAVED = 10/3/2012 10:14:17 AM
 PEN TABLE = V8i-hd1.rdi
 PLOT DRIVER = PdfNCLATERSpwtbf9