


BY	DATE
FINAL SURVEY	SURVEYED
NOTE BOOK	PLOTTED
NO.	TEMPLATE
	AREAS
	CHECKED

BY	DATE
ORIGINAL SURVEY	SURVEYED
NOTE BOOK	PLOTTED
NO.	TEMPLATE
	AREAS
	CHECKED

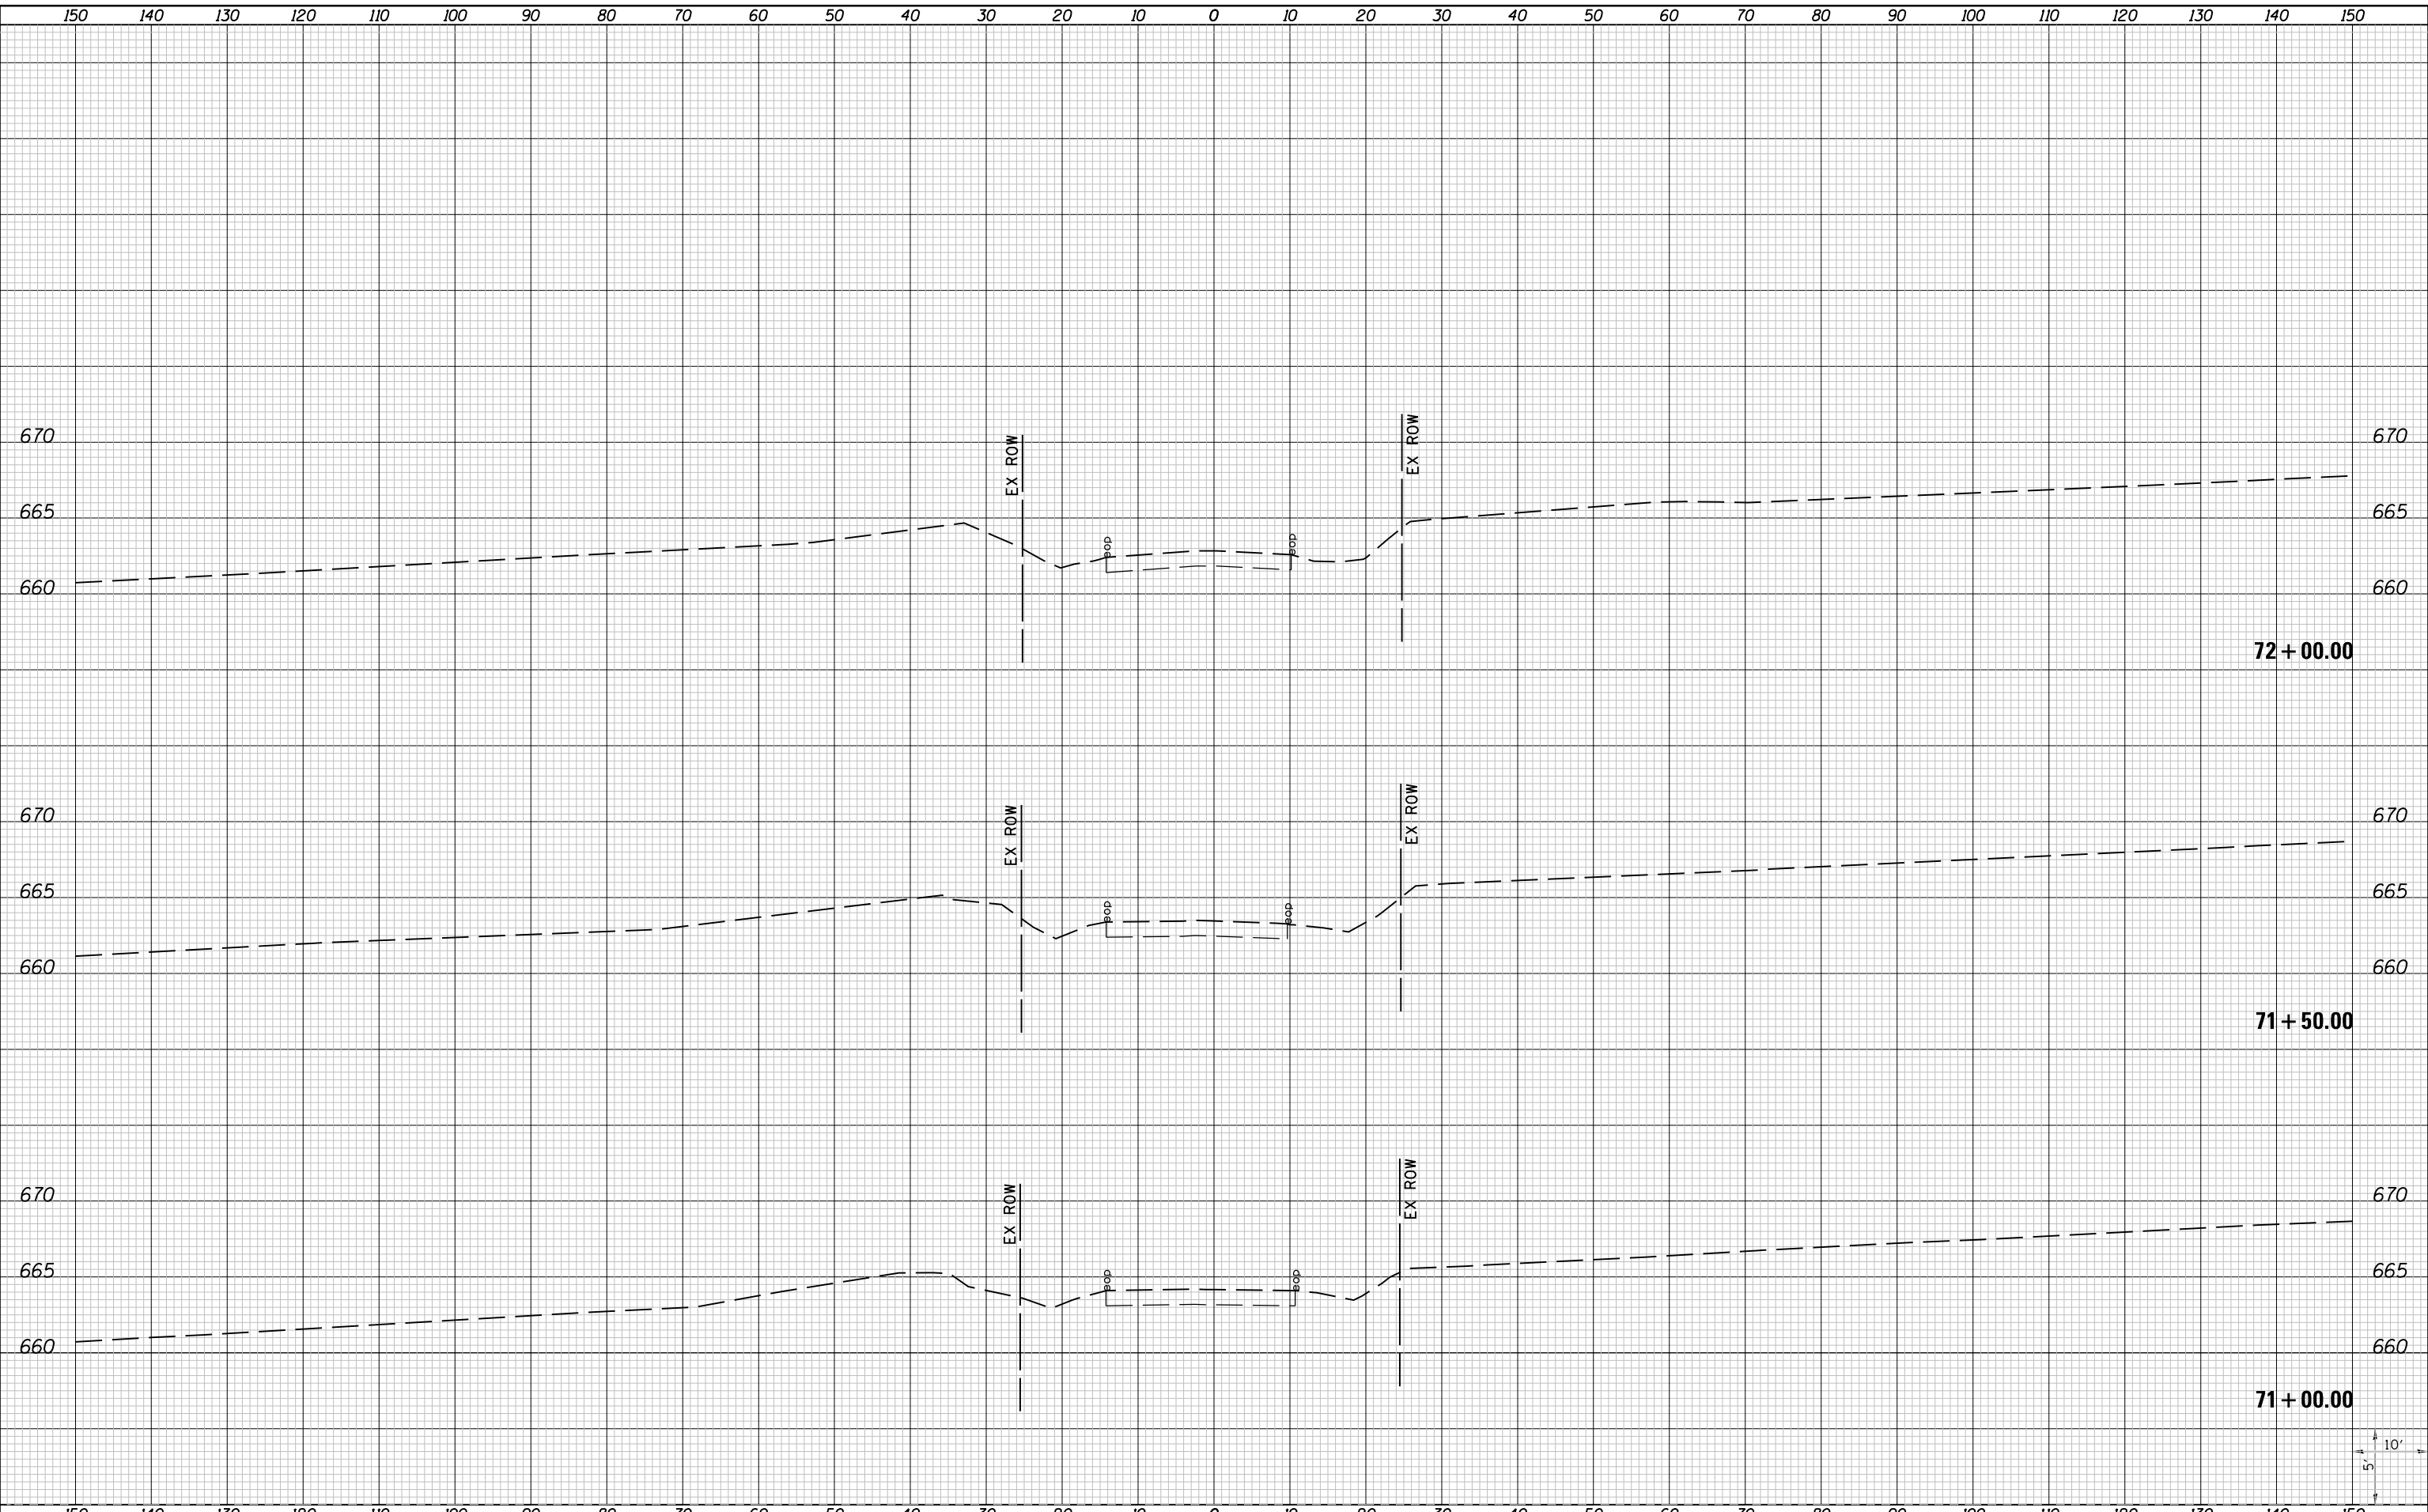

LAST SAVED = 10/13/2012  
 PEN TABLE = V81-Hai.rdi  
 PLOT DRIVER = PdfPrinterSwatc.rtf

FILE NAME =	I:\1001100\Phase II - 76F51\Cad\T\Plans\106.D07\6F51-shi-EX-Vandebrook-ssht.dgn
USER NAME = jpettibone	
DESIGNED -	REVISED -
DRAWN -	REVISED -
CHECKED -	REVISED -
DATE -	REVISED -
PLOT SCALE = 20.0000' / in.	
PLOT DATE = 10/4/2012 5:12:56 PM	

**STATE OF ILLINOIS**  
**DEPARTMENT OF TRANSPORTATION**

**HORNER & SHIRIN, INC.**  
**ENGINEERS**

SCALE: 10H:5V  
 SHEET NO. 8 OF 10 SHEETS  
 STA. 71+00.00 TO STA. 72+00.00

F.A.U. RTE.	SECTION	COUNTY	TOTAL SHEETS	SHEET NO.
9234	68-R-1	MONROE	192	190
CONTRACT NO. 76F51				
ILLINOIS FED. AID PROJECT				