


DATE	
BY	
SURVEYED	
PLOTTED	
TEMPLATE	
AREAS	
CHECKED	
FINAL SURVEY	
NOTE BOOK	
NO.	

DATE	
BY	
SURVEYED	
PLOTTED	
TEMPLATE	
AREAS	
CHECKED	
ORIGINAL SURVEY	
NOTE BOOK	
NO.	

LAST SAVED = 10/3/2012
 PEN TABLE = VBI-H&E.rdl
 PLOT DRIVER = PdfPlotterSpw.batcf9

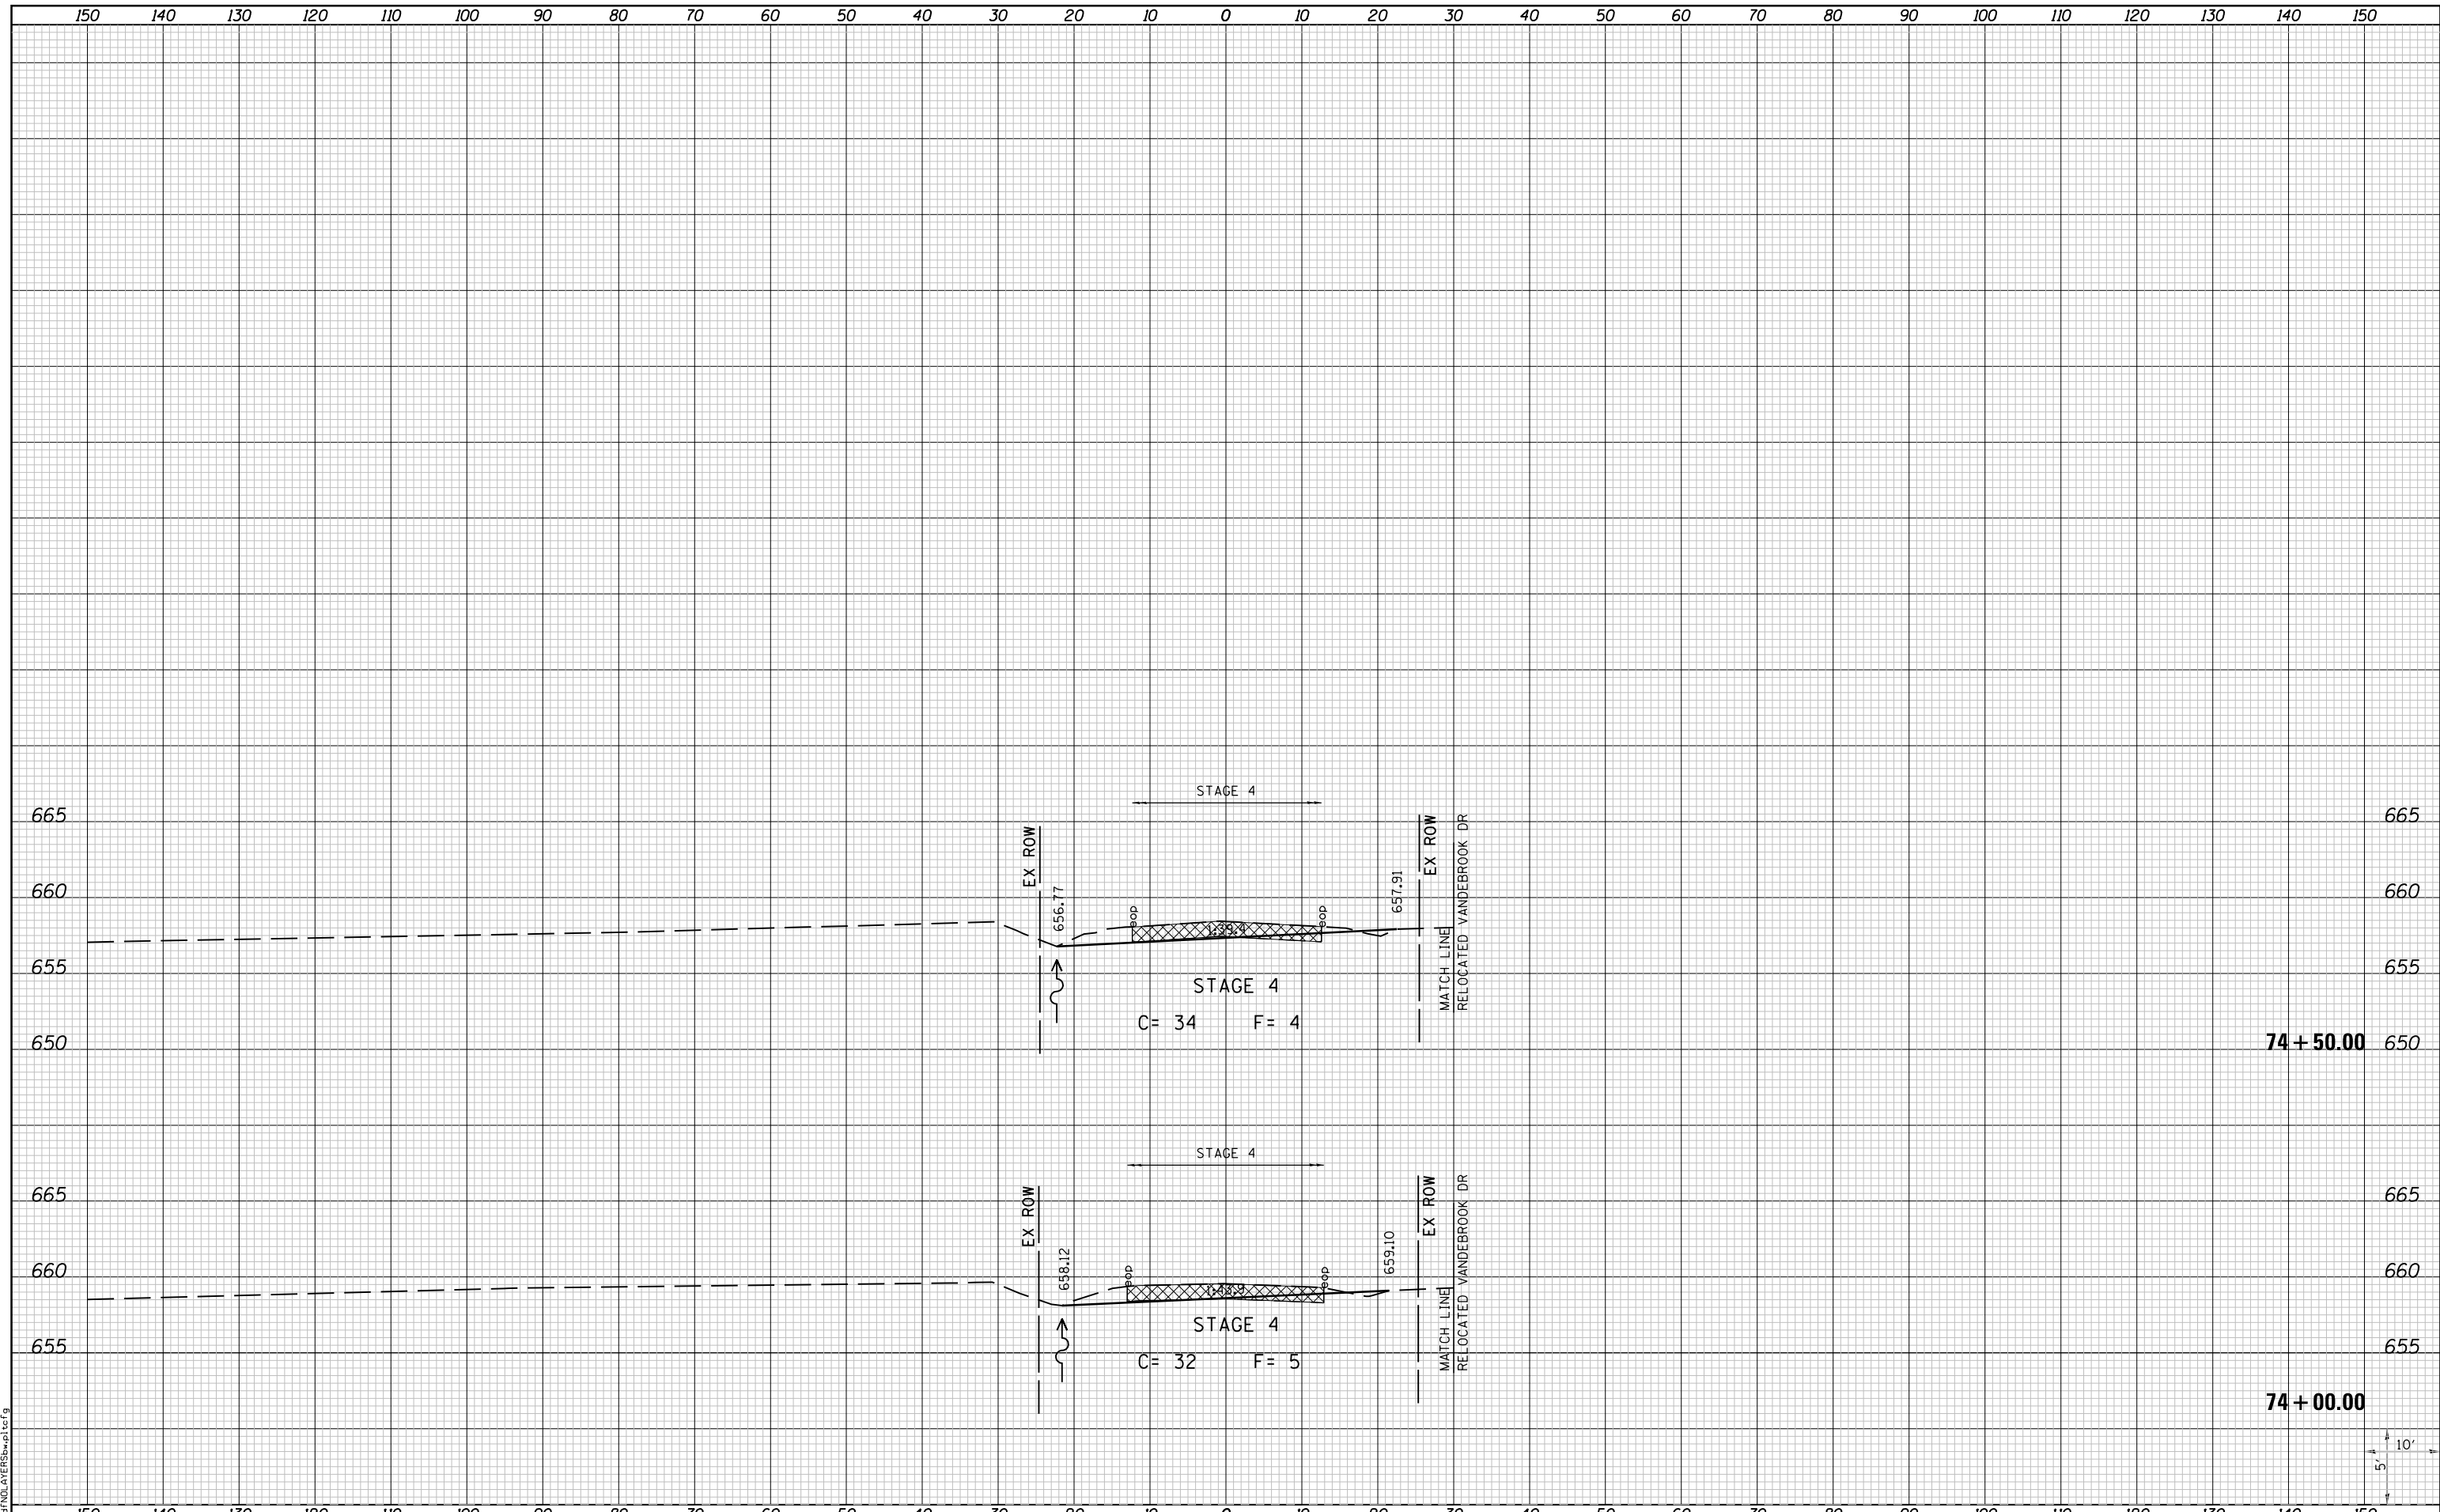

FILE NAME =	I:\10011001_Phase II - 76F51\Cad\T\Plans\106.D87
USER NAME =	jepettibone
DESIGNED -	
DRAWN -	
CHECKED -	
DATE -	

6F51-sh-t-EX-Vandebrook-xssh.dgn	REVISIED -
PLOT SCALE = 20.0000' / in.	REVISIED -
PLOT DATE = 10/4/2012 5:12:57 PM	REVISIED -

**STATE OF ILLINOIS
 DEPARTMENT OF TRANSPORTATION**



CROSS SECTIONS
 EXISTING VANDEBROOK DRIVE

F.A.U. RTE.	SECTION	COUNTY	TOTAL SHEETS	SHEET NO.
9234	68-R-1	MONROE	192	192
CONTRACT NO. 76F51				

SCALE: 10H:5V SHEET NO. 10 OF 10 SHEETS STA. 74+00.00 TO STA. 74+50.00

ILLINOIS FED. AID PROJECT