
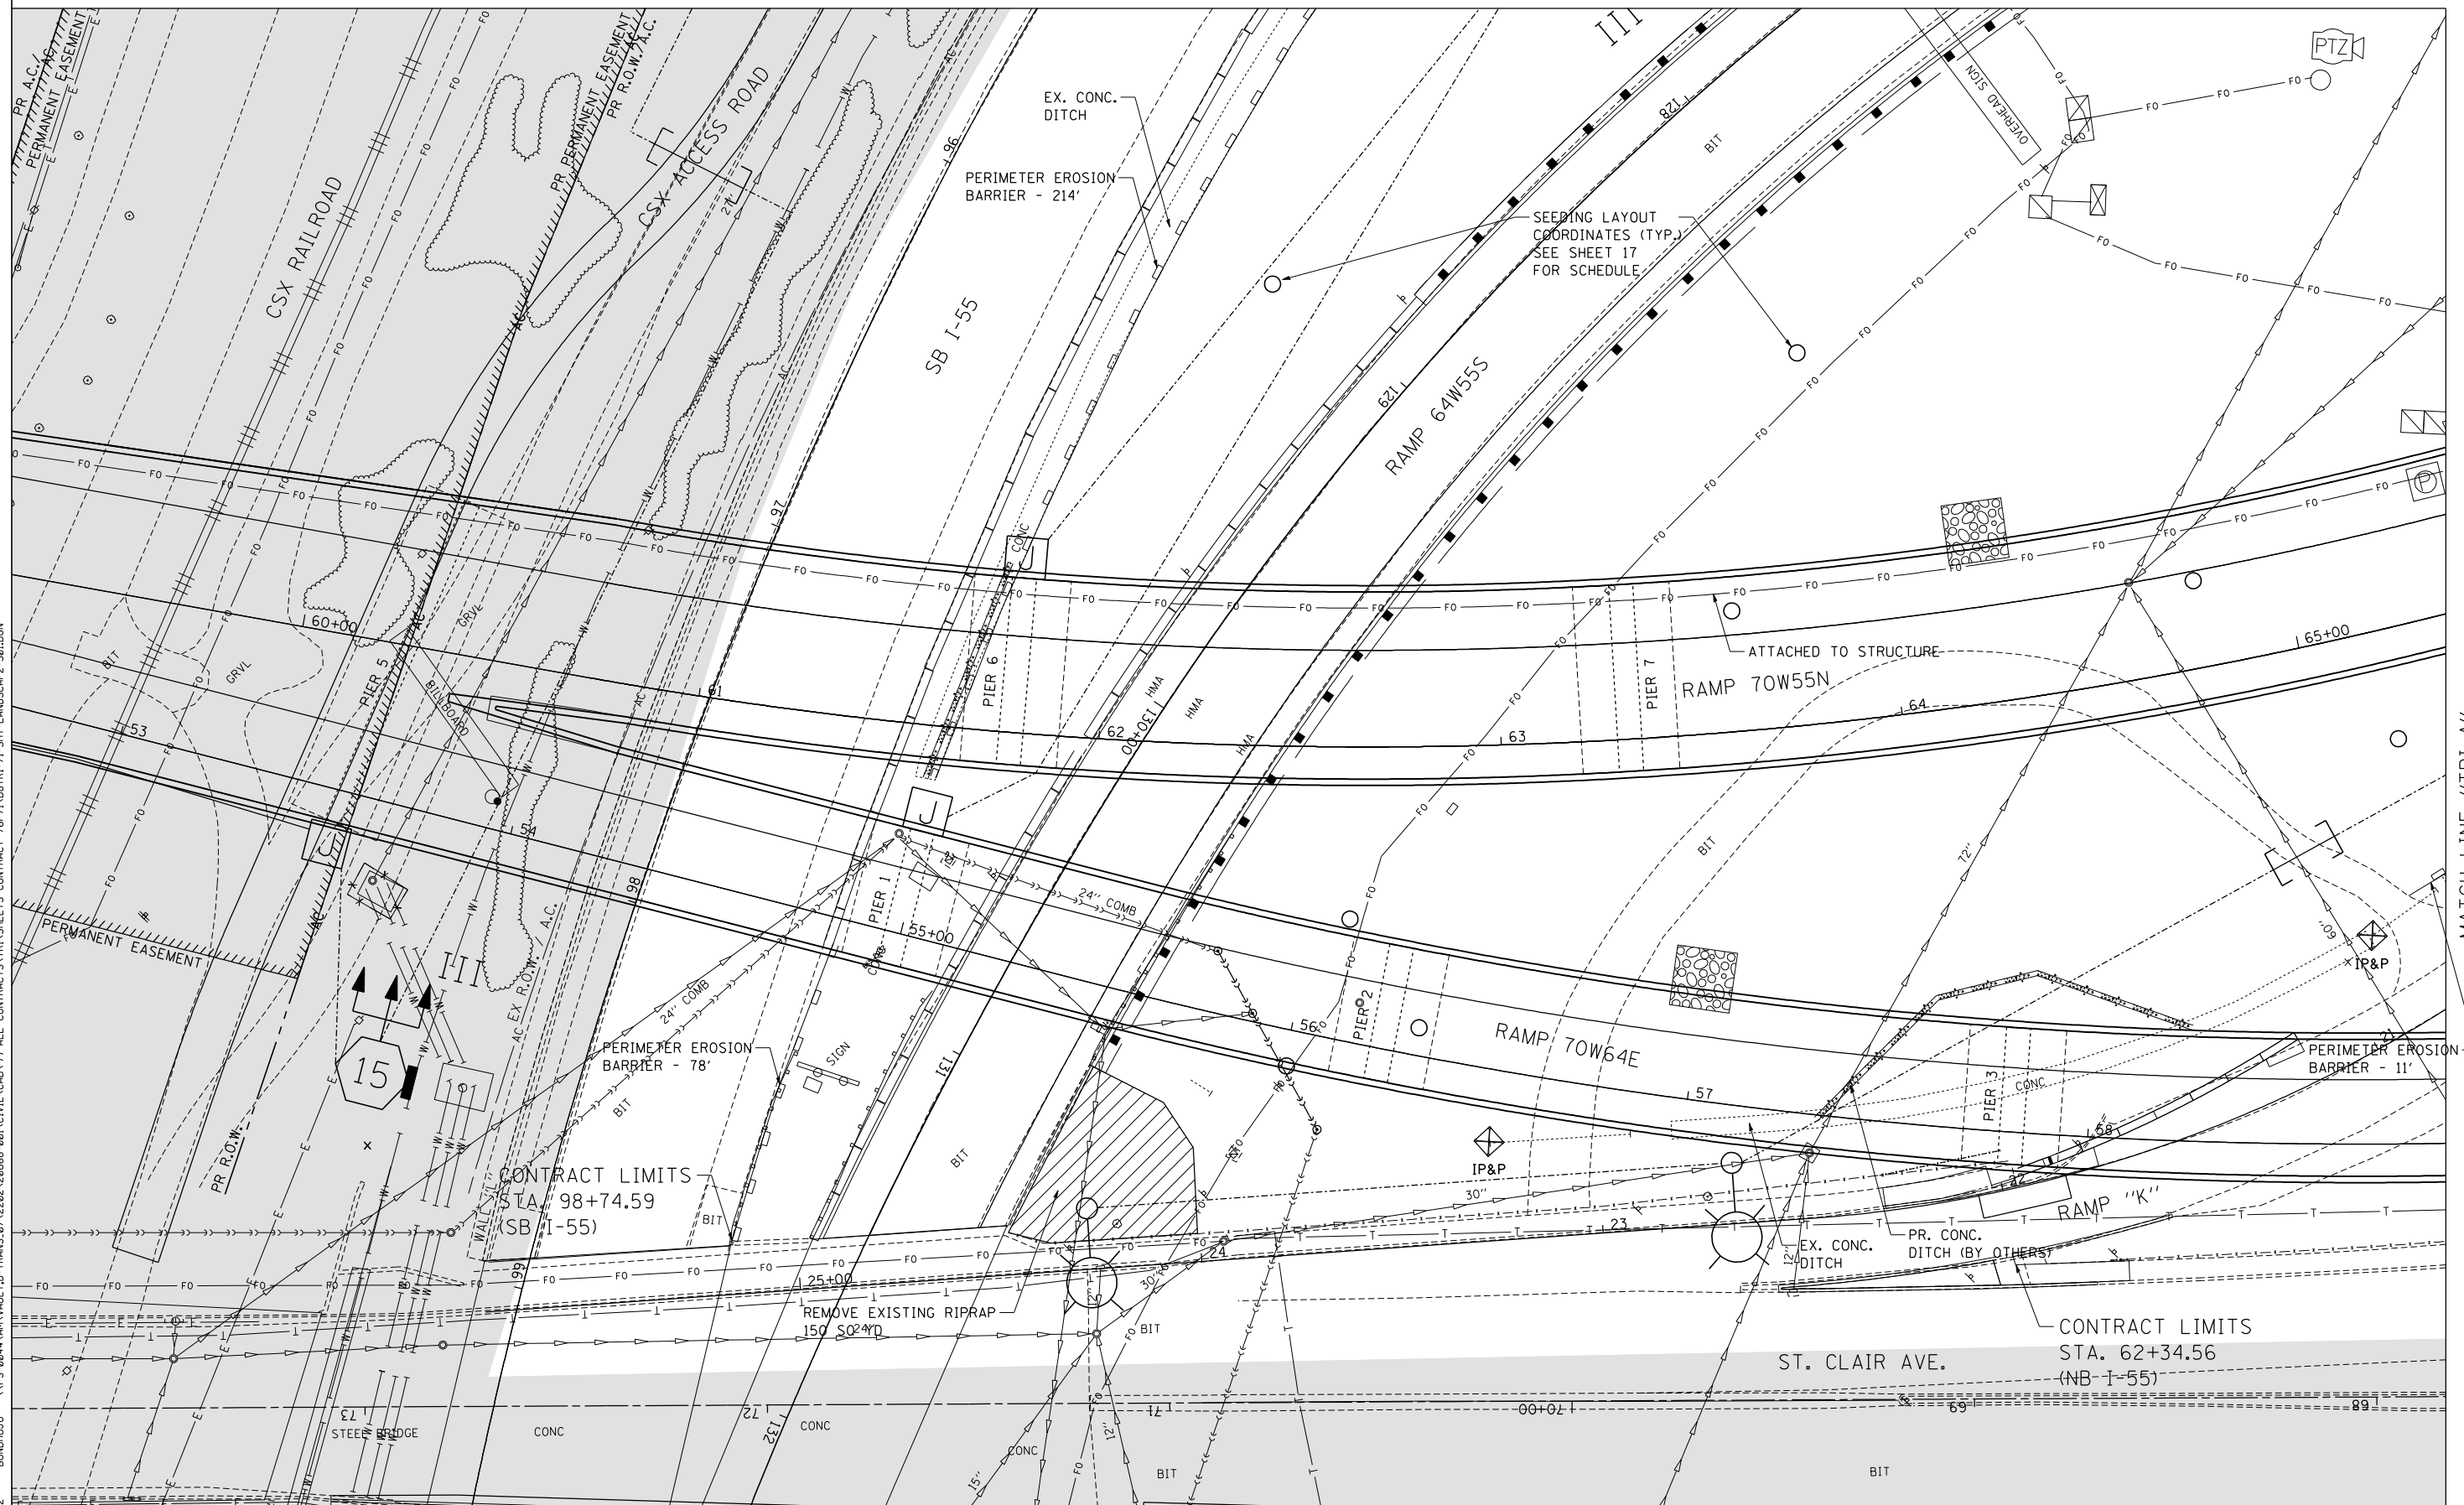


MATCH LINE "TRI-C"
SEE SHEET 26

LANDSCAPING
BY OTHERS

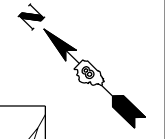

\DBTR1-71-LAYOUT1.DGN, \DBCONN-99-MOTIF.DGN, \DBTR1-7652-MOTIF.DGN, \DBTR1-7651-MOTIF.DGN, \DBTR1-36-LNDSCLP.DGN, \DBTR1-37-LNDSCLP.DGN, \DBTR1-48-LNDSCLP.DGN, \DBCONN-88-DRAINING.DGN, \DBTR1-71-LNDSCLP.DGN
MATCH LINE "TRI-A"
SEE SHEET 24

FILE NAME =	USER NAME = *USER*	DESIGNED - JM	REVISED -	STATE OF ILLINOIS DEPARTMENT OF TRANSPORTATION	PROPOSED LANDSCAPING PLANS TRI-LEVEL 1		F.A.I. RTE.	SECTION	COUNTY	TOTAL SHEETS	SHEET NO.
*FILEL#		DRAWN - MDN	REVISED -		64	82-1-RAILS	ST. CLAIR	83	23		
PLOT SCALE = *SCALE*		CHECKED - JB	REVISED -		CONTRACT NO. 76F71						
PLOT DATE = *DATE*		DATE - 10/05/12	REVISED -		ILLINOIS FED. AID PROJECT						
				SCALE: 1"=20'	SHEET NO. 1 OF 21 SHEETS	STA.	TO STA.				

