


\DBTRI-71-LAYOUT.DGN, \DBTRI-71-BORDER.DGN, \DBCON-99-MOTIF.DGN, \DBTRI-7652-MOTIF.DGN, \DBTRI-7651-MOTIF.DGN, \DBTRI-7650-MOTIF.DGN, \DBTRI-35-LNDSCL.DGN, \DBTRI-36-LNDSCL.DGN, \DBTRI-37-LNDSCL.DGN, \DBTRI-48-LNDSCL.DGN, \DBTRI-71-LNDSCL.DGN, \DBTRI-71-SHT-LANDSCAP-412.DGN
 10-03-2012, 14:22:19
 BONDHUJO \FS-004\AM\VAL.LD-TRANS.07-2202-28868-001\CIVIL\CAO\99-ALL-CONTRACTS\TRI-SHEETS-CONTRACT-76F71\08TRI-71-SHT-LANDSCAP-412.DGN

MATCH LINE
 STA. 39+50 EB I-64
 SEE SHEET 33

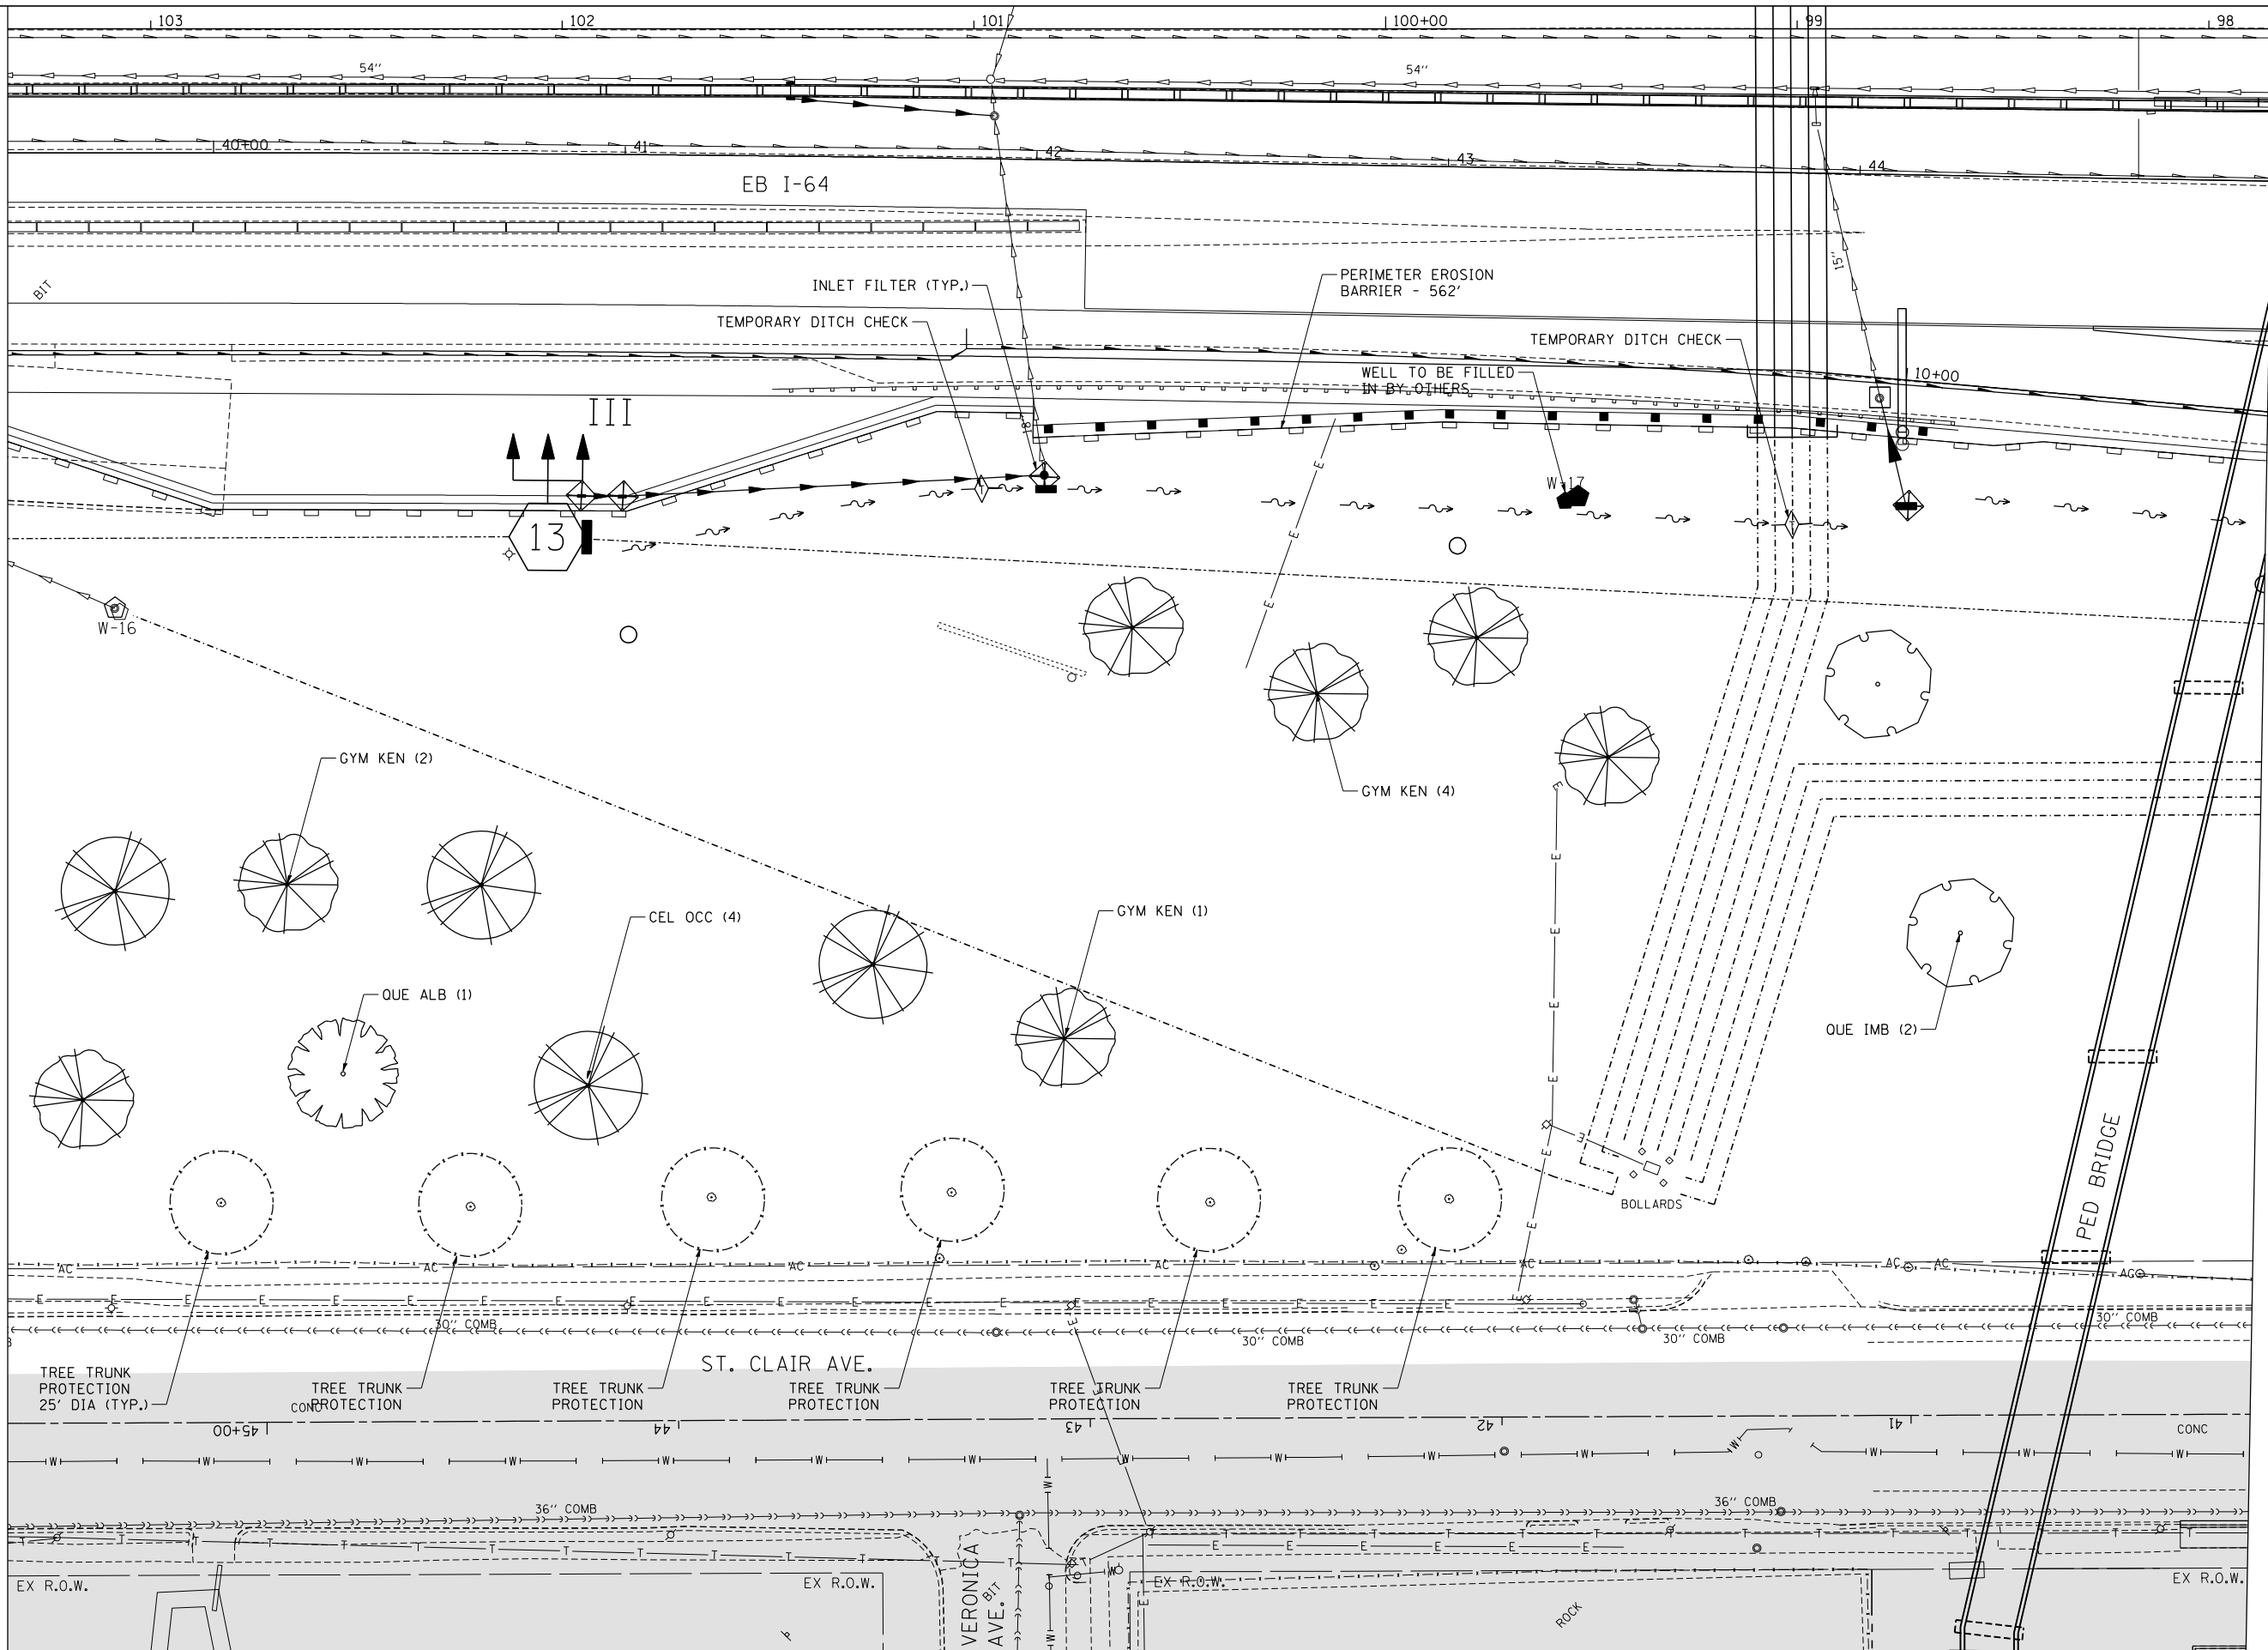

MATCH LINE
 STA. 45+00 EB I-64
 SEE SHEET 35

LANDSCAPING BY OTHERS

FILE NAME =
 #FILEL#

USER NAME = #USER*
 PLOT SCALE = #SCALE*
 PLOT DATE = #DATE*

DESIGNED - JM
 DRAWN - MDN
 CHECKED - JB
 DATE - 10/05/12

REVISED -
 REVISED -
 REVISED -
 REVISED -

**STATE OF ILLINOIS
 DEPARTMENT OF TRANSPORTATION**

**PROPOSED LANDSCAPING PLANS
 EASTBOUND I-64 3**

SCALE: 1"=20' SHEET NO. 12 OF 21 SHEETS STA. TO STA.

F.A.I. RTE.	SECTION	COUNTY	TOTAL SHEETS	SHEET NO.
64	82-1-RAILS	ST. CLAIR	83	34
FED. ROAD DIST. NO.			ILLINOIS FED. AID PROJECT	
			CONTRACT NO. 76F71	



TENG & ASSOCIATES, INC.
 ENGINEERS/ARCHITECTS/PLANNERS
 CHICAGO, ILLINOIS