



\\FS-004\AM\VAUL\LD-TRANS\87-2202-28868-00\CIVIL\CAOV\99-ALL-CONTRACTS\TRISHEETS\CONTRACT 76F71\08TRI-71-SHT-LANDSCAP2-618.DGN
\\FS-004\AM\VAUL\LD-TRANS\87-2202-28868-00\CIVIL\CAOV\99-ALL-CONTRACTS\TRISHEETS\CONTRACT 76F71\08TRI-71-LANDSCAP1.DGN
\\FS-004\AM\VAUL\LD-TRANS\87-2202-28868-00\CIVIL\CAOV\99-ALL-CONTRACTS\TRISHEETS\CONTRACT 76F71\08TRI-71-SHT-LANDSCAP2-618.DGN
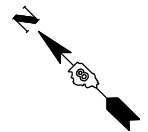

LANDSCAPING
BY OTHERS

MATCH LINE
STA. 103+50 WB I-64
SEE SHEET 39

MATCH LINE
STA. 98+00 WB I-64
SEE SHEET 41

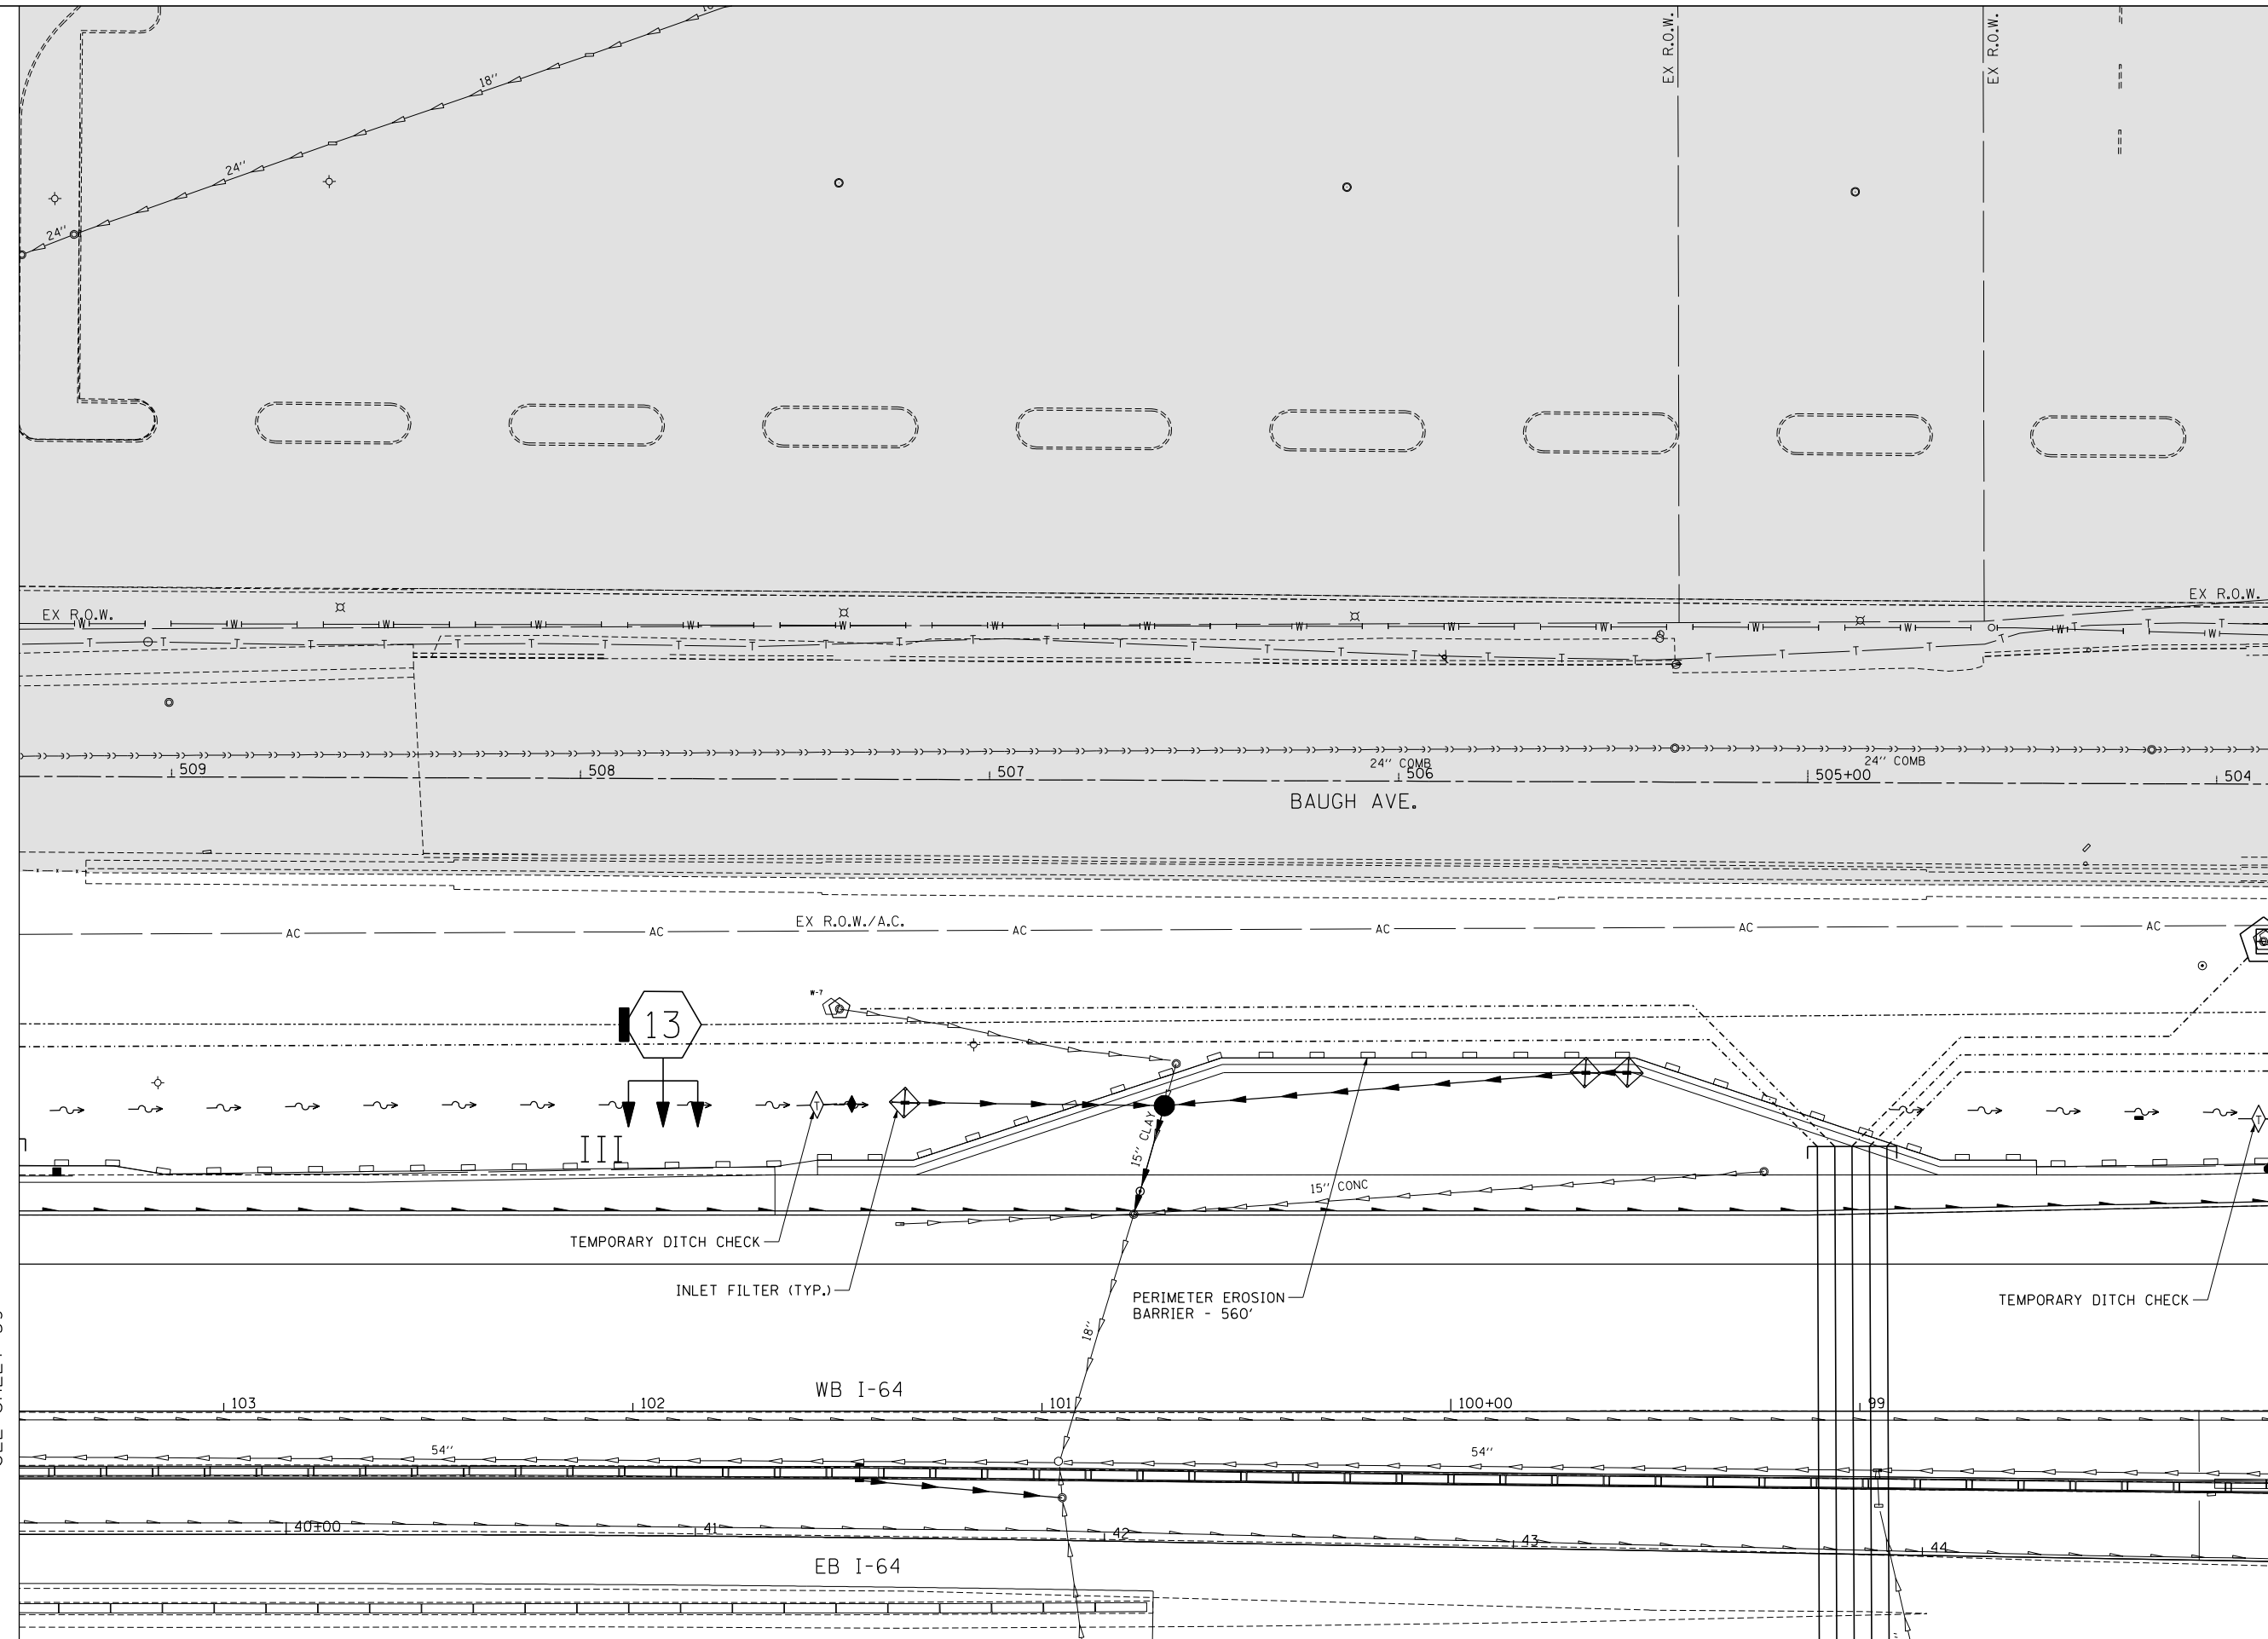

FILE NAME =
#FILEL#

TENG TENG & ASSOCIATES, INC.
ENGINEERS/ARCHITECTS/PLANNERS
CHICAGO, ILLINOIS

USER NAME = #USER#	DESIGNED - JM	REVISED -
PLOT SCALE = #SCALE#	DRAWN - MDN	REVISED -
PLOT DATE = #DATE#	CHECKED - JB	REVISED -
	DATE - 10/05/12	REVISED -

**STATE OF ILLINOIS
DEPARTMENT OF TRANSPORTATION**

**PROPOSED LANDSCAPING PLANS
WESTBOUND I-64 3**

SCALE: 1"=20' SHEET NO. 18 OF 21 SHEETS STA. TO STA.

F.A.I. RTE.	SECTION	COUNTY	TOTAL SHEETS	SHEET NO.
64	82-1-RIALS	ST. CLAIR	83	40
CONTRACT NO. 76F71				
FED. ROAD DIST. NO. ILLINOIS FED. AID PROJECT				